


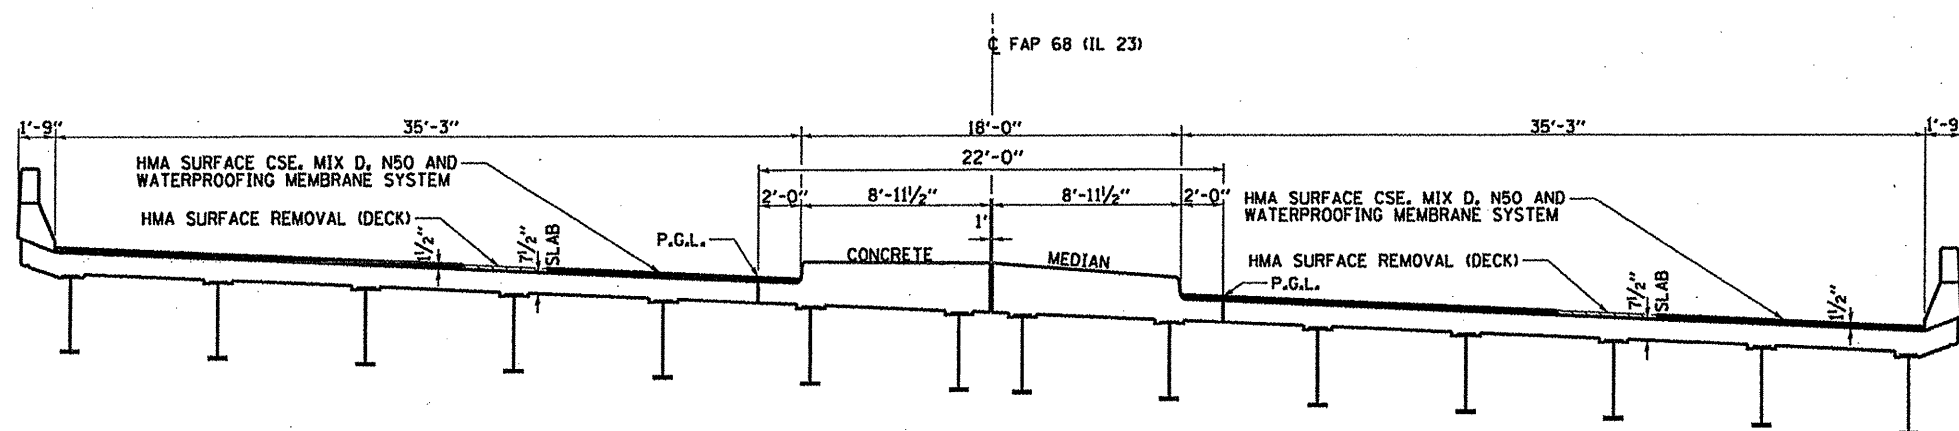


DETAIL A
SEE SHEET NO. 10 OF 12 FOR DETAILS

-  CONCRETE REMOVAL & REPLACEMENT
EXPANSION JOINT REMOVAL & REPLACEMENT
PROTECTIVE COAT
-  HMA SURFACE REMOVAL (DECK)
WATERPROOFING MEMBRANE SYSTEM
HMA SURFACE CSE. MIX D, N50
-  CONCRETE MEDIAN REPAIR
PROTECTIVE COAT

PLAN



DECK SECTION

SUPERSTRUCTURE
IL RTE. 23 OVER OTTER CREEK
FAP 68 (IL 23) SEC. (6B-1)
LASALLE COUNTY
STA. 142 + 08
S.N. 050-0160

FILE NAME =	USER NAME = potelijj	DESIGNED - RLW	REVISED -
c:\pwork\pwork\potelijj\d0257390\0365	37-details.dgn	DRAWN - RLW	REVISED -
PLOT SCALE = 108.8888" / in.	CHECKED -	DATE -	REVISED -
PLOT DATE = 5/19/2011	DATE -	REVISED -	REVISED -

STATE OF ILLINOIS
DEPARTMENT OF TRANSPORTATION

SUPERSTRUCTURE

SCALE: SHEET NO. 2 OF 12 SHEETS STA. TO STA.

F.A.P. RTE.	SECTION	COUNTY	TOTAL SHEETS	SHEET NO.
68	(6B-1)	LASALLE	20	10
CONTRACT NO. 66937			ILLINOIS FED. AID PROJECT	