


**ELEVATION**

**TOTAL BILL OF MATERIAL**

ITEM	UNIT	TOTAL
CLEANING AND PAINTING STEEL BRIDGE NO. 1	L SUM	1
CONTAINMENT AND DISPOSAL OF LEAD BASED CLEANING RESIDUES	L SUM	1
BRIDGE CLEANING AND PAINTING WARRANTY	L SUM	1

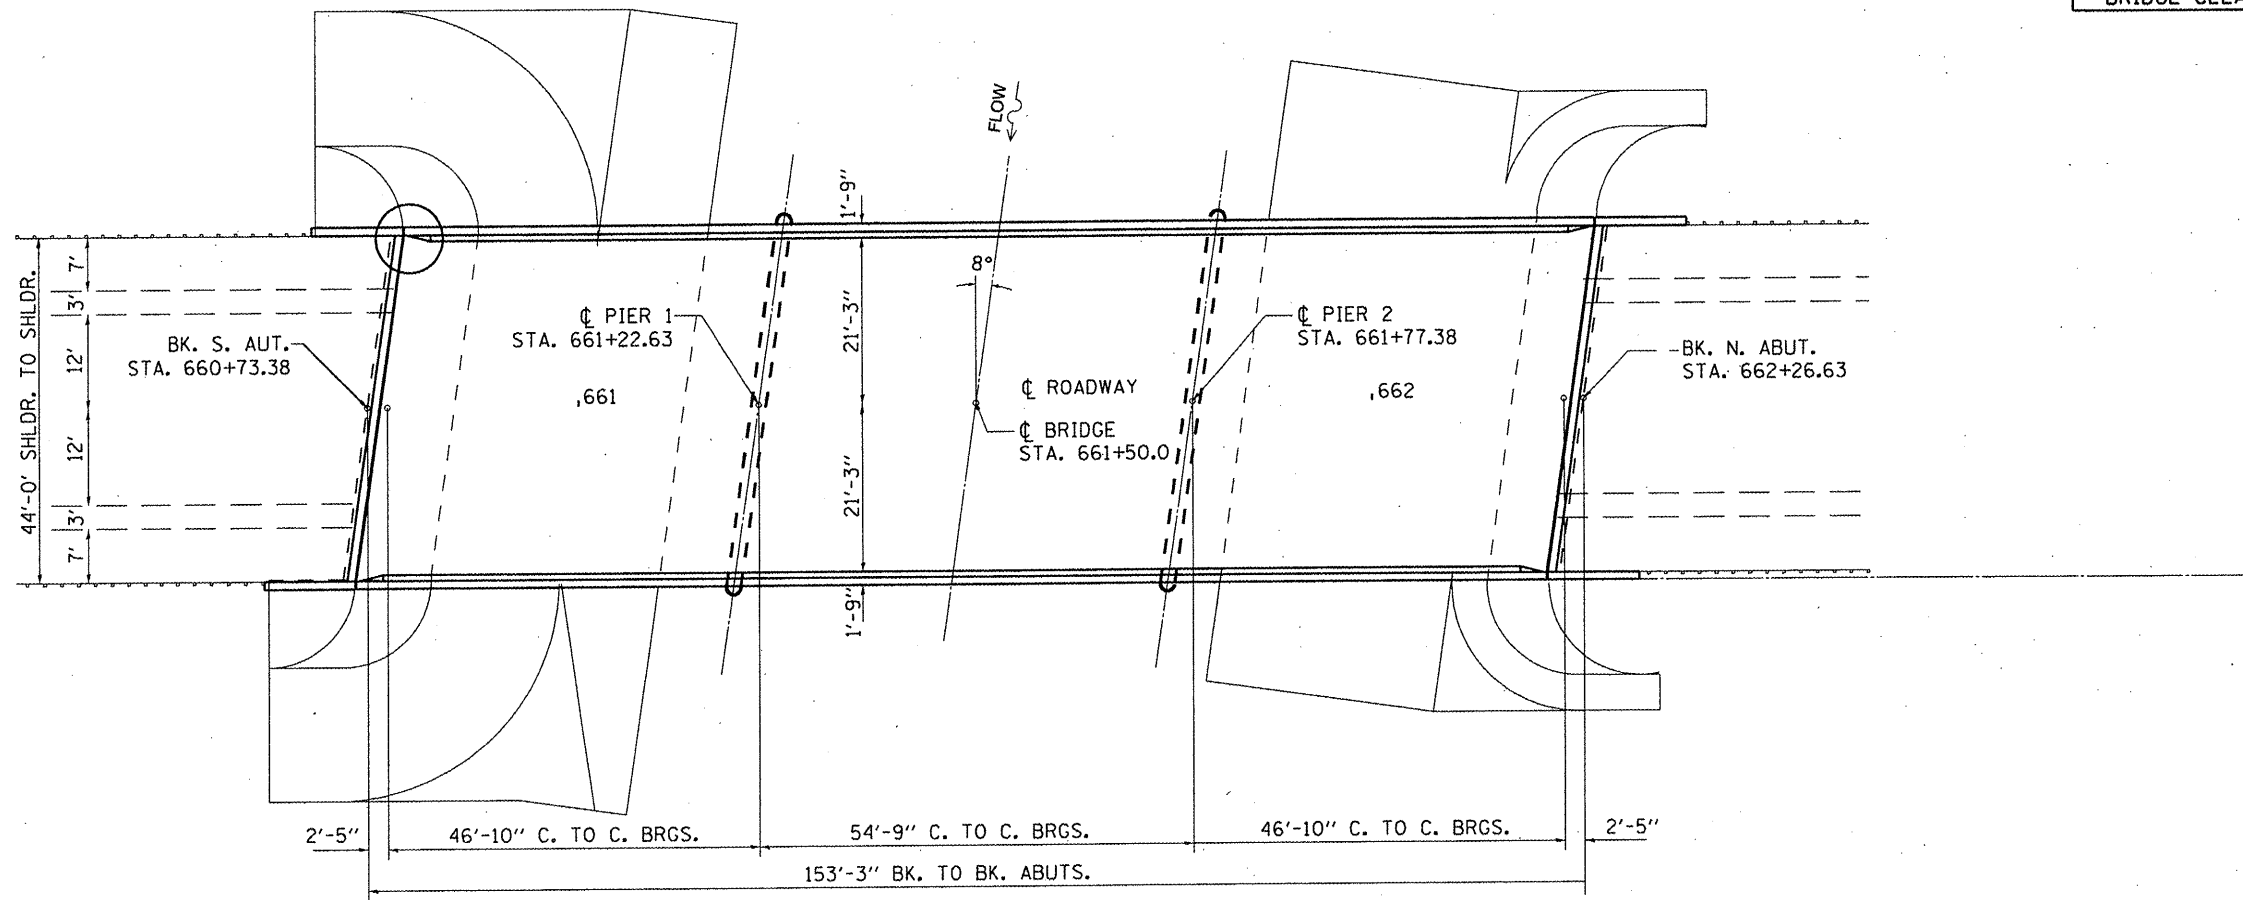

**PLAN**

**PLAN AND ELEVATION VIEWS  
FAP ROUTE 68  
(IL 23)  
SECTION (3BR)BP  
LASALLE COUNTY  
S.N. 050-0159**

**FOR INFORMATION ONLY**

FILE NAME =	USER NAME = potelyj	DESIGNED - YOGESH PATEL	REVISED -
c:\pwork\psidot\potelyj\d0257969\036630-shr-cover.dgn		DRAWN - YOGESH PATEL	REVISED -
PLOT SCALE = 100.00169 / IN.		CHECKED - RON WOODSHANK	REVISED -
PLOT DATE = Mar 15, 2011 - 08:42:25 AM		DATE -	REVISED -

**STATE OF ILLINOIS  
DEPARTMENT OF TRANSPORTATION**

**EXISTING STRUCTURE PLANS**

SCALE: SHEET NO. 1 OF 1 SHEETS STA. TO STA.

F.A.P. RTE. 68	SECTION (3BR)BP	COUNTY LASALLE	TOTAL SHEETS 9	SHEET NO. 7
CONTRACT NO. 66B30				ILLINOIS