


PLAN

ALL BEAMS ARE W36 x 135

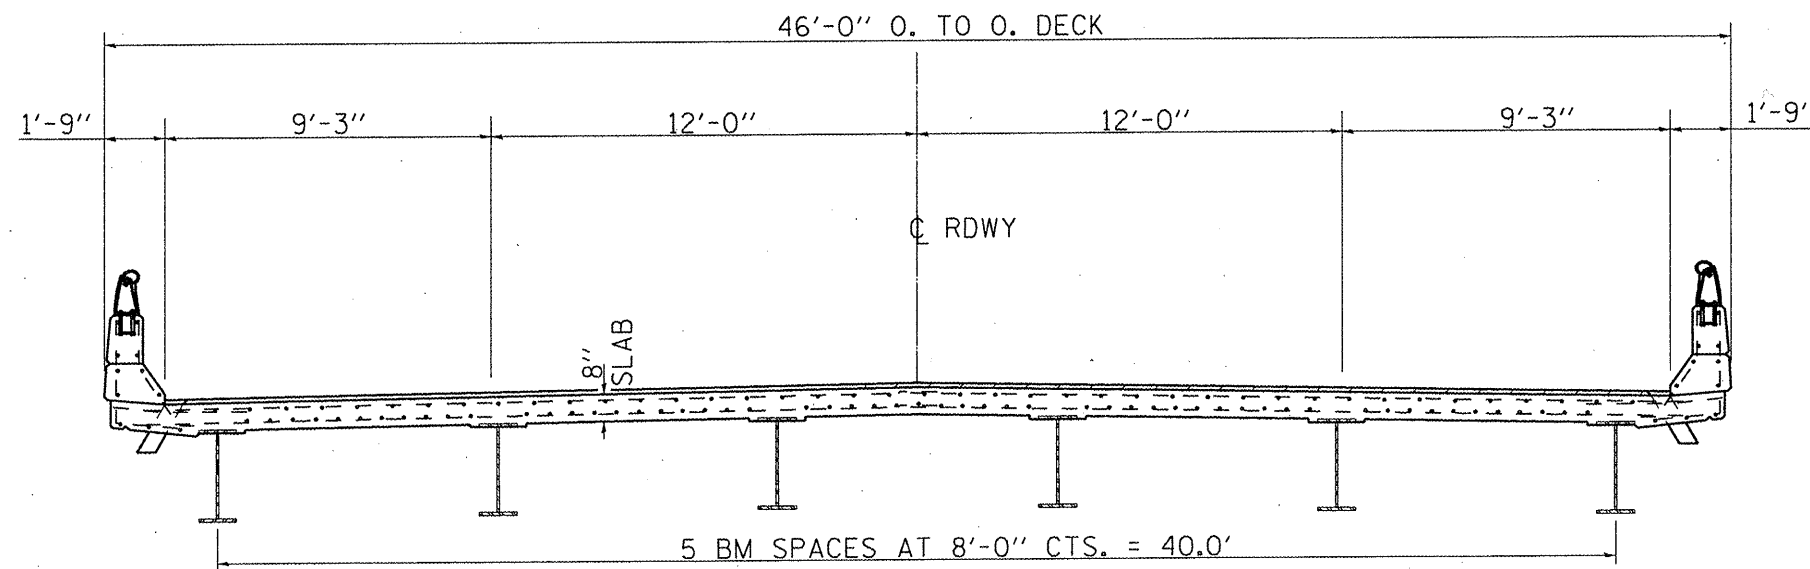

CROSS SECTION
LOOKING NORTH

FOR INFORMATION ONLY

STRUCTURAL STEEL DETAILS
FAP ROUTE 68
(IL 23)
SECTION (3BR)BP
LASALLE COUNTY
S.N. 050-0159

FILE NAME =	
c:\pwork\pwork\patel\j\d0257969\0366\30-shr-cover.dgn	

USER NAME = pateluj
PLOT SCALE = 100.0169 ' / IN.
PLOT DATE = Mar 15, 2011 - 08:42:51 AM

DESIGNED - YOGESH PATEL	REVISED -
DRAWN - YOGESH PATEL	REVISED -
CHECKED - RON WOODSHANK	REVISED -
DATE -	REVISED -

STATE OF ILLINOIS
DEPARTMENT OF TRANSPORTATION

EXISTING STRUCTURE PLANS

SCALE: SHEET NO. 1 OF 1 SHEETS STA. TO STA.

F.A.P. RTE.	SECTION	COUNTY	TOTAL SHEETS	SHEET NO.
68	(3BR)BP	LASALLE	9	8
ILLINOIS				
CONTRACT NO. 66B30				