


**ELEVATION**

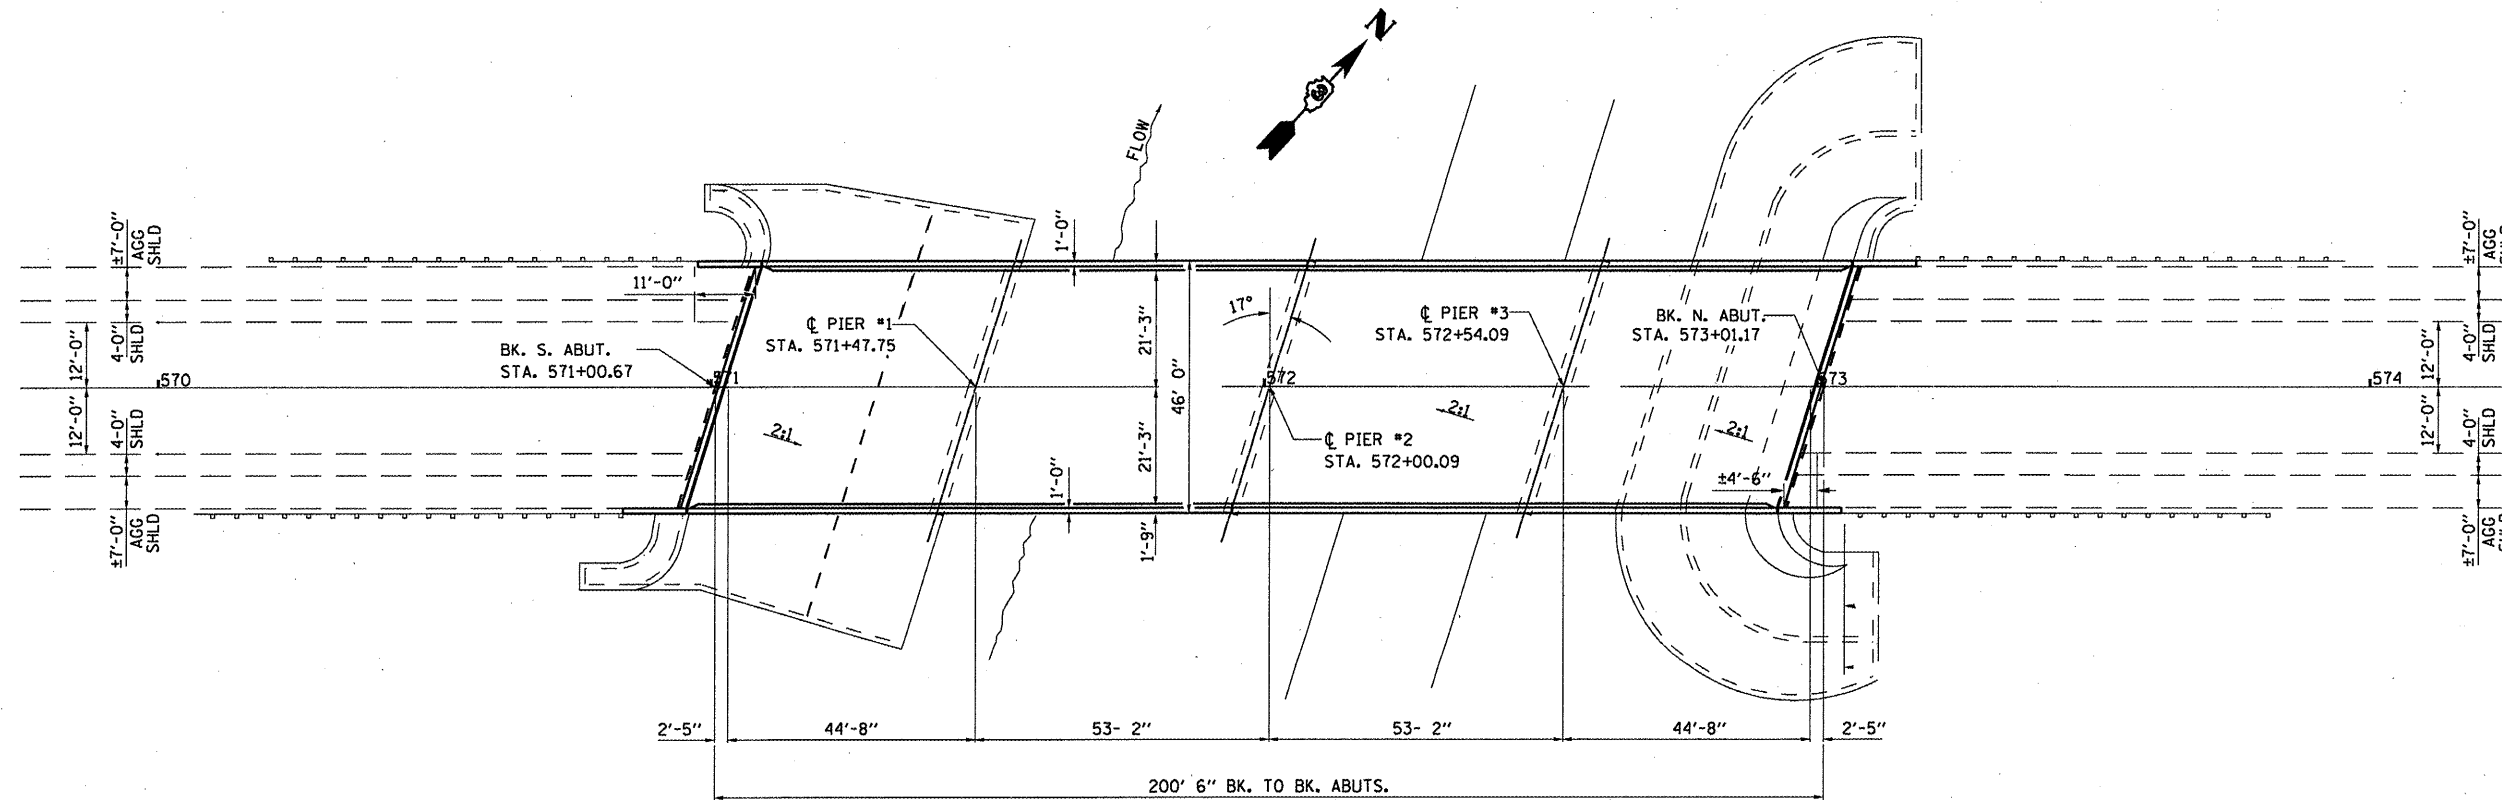

**PLAN**

**TOTAL BILL OF MATERIAL**

ITEM	UNIT	TOTAL
CLEANING AND PAINTING STEEL BRIDGE NO. 1	L SUM	1
CONTAINMENT AND DISPOSAL OF LEAD BASED CLEANING RESIDUES	L SUM	1
BRIDGE CLEANING AND PAINTING WARRANTY	L SUM	1

**FOR INFORMATION ONLY**

**PLAN AND ELEVATION  
FAP ROUTE 846  
(IL 53)  
SECTION (6B-1)BP  
GRUNDY COUNTY  
S.N. 032-0023**

FILE NAME =	USER NAME = pateluj	DESIGNED - YOGESH PATEL	REVISED -	<b>STATE OF ILLINOIS DEPARTMENT OF TRANSPORTATION</b>	<b>EXISTING STRUCTURE PLANS</b>	F.A.P. RTE.:	SECTION	COUNTY	TOTAL SHEETS	SHEET NO.	
ca:\pw-work\p\p\dot\pateluj\d0257915\0366831-shr-cover.dgn	PLOT SCALE = 1/8" = 1' / IN.	DRAWN - YOGESH PATEL	REVISED -			846	(6B-1)BP	GRUNDY	11	7	
PLOT DATE = Apr 07, 2011 - 08:57:20 AM	DATE -	CHECKED - RON WOODSHANK	REVISED -			CONTRACT NO. 66B31					
		DATE -	REVISED -			ILLINOIS					