



PLAN

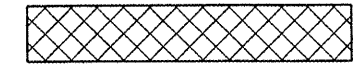

BLAST CLEANING BRIDGE
CONCRETE SURFACE AND
CONCRETE SEALER

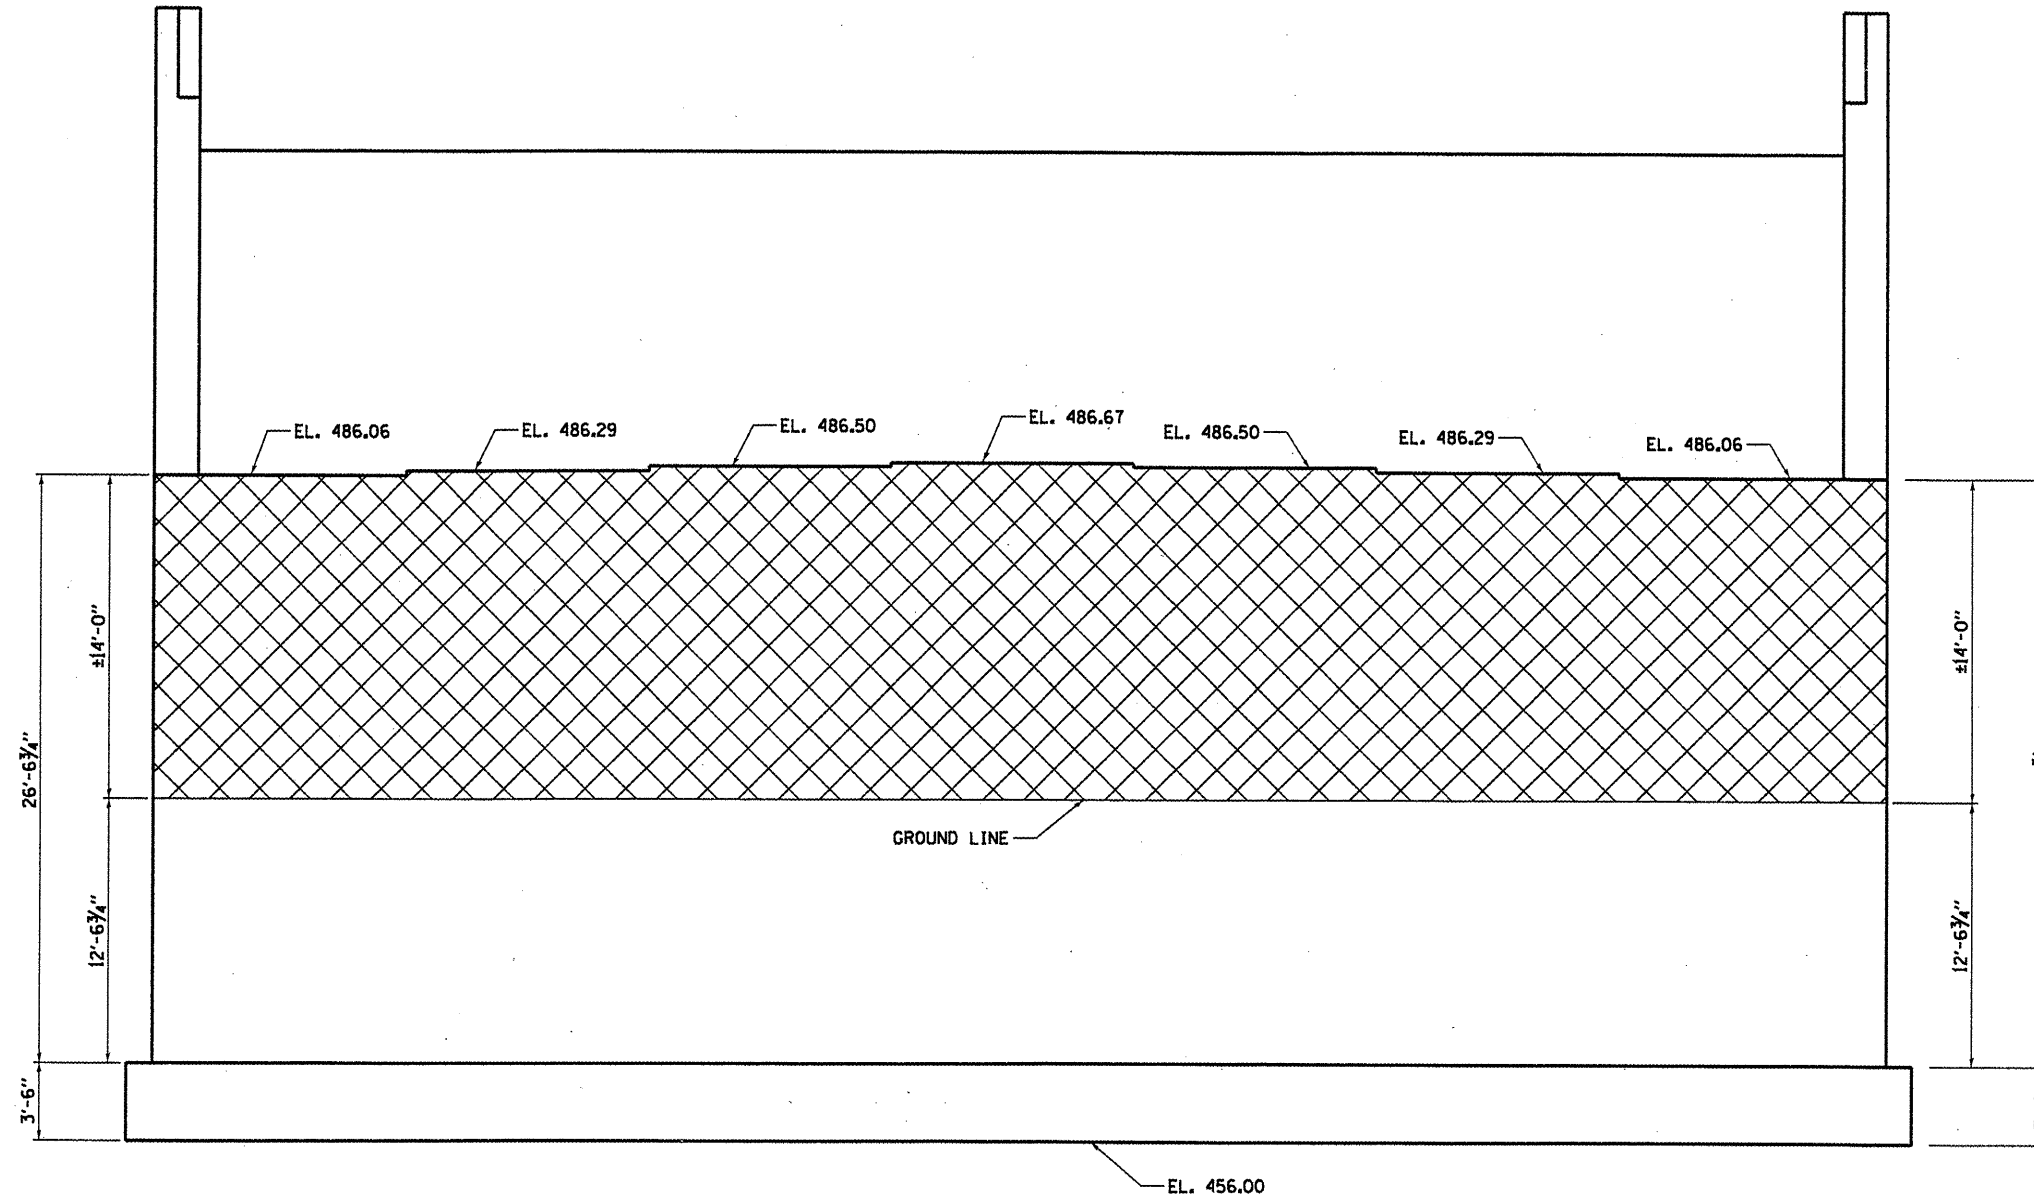

ELEVATION
LOOKING NORTH

BILL OF MATERIAL

ITEM	UNIT	TOTAL
BLAST CLEANING BRIDGE CONCRETE SURFACE	SO FT	1437
CONCRETE SEALER	SO FT	1437

NORTH ABUTMENT
SN 050-0180
FAP ROUTE 68 (IL 23)
OVER ILLINOIS RIVER
SECTION (12R)-3
LASALLE COUNTY
STA. 805 + 45.00

FILE NAME =	USER NAME = woodshankr1	DESIGNED - YOGESH PATEL	REVISED -
c:\pvt_work\pvt\dot\woodshankr1\d2260492\66633-shr-details.DGN		DRAWN - YOGESH PATEL	REVISED -
PLOT SCALE = 100.0000 / IN.		CHECKED - BOB WOODSHANK	REVISED -
PLOT DATE = Apr 01, 2011 - 07:45:39 AM		DATE -	REVISED -

STATE OF ILLINOIS
DEPARTMENT OF TRANSPORTATION

NORTH ABUTMENT DETAILS

SCALE: SHEET NO. 3 OF 5 SHEETS STA. TO STA.

F.A.P. RTE. 68	SECTION (12R)-3	COUNTY LASALLE	TOTAL SHEETS 9	SHEET NO. 7
CONTRACT NO. 66B33				ILLINOIS FED. AID PROJECT