


TYPICAL PAVEMENT MARKING FOR ENTRANCE RAMP TERMINALS

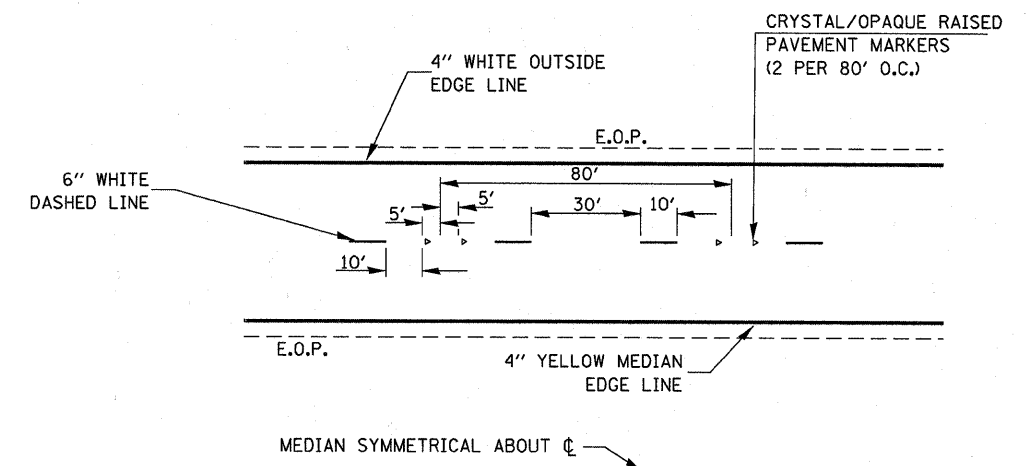


TYPICAL PAVEMENT MARKINGS

FAI 57

NOTE:

WHEN PATCHING IS ADJACENT TO 8" PAVEMENT MARKING LINE THE 8" STRIP SHALL BE REPLACED WITH TWO 4" LINES.

RAISED REFLECTIVE PAVEMENT MARKERS THAT FALL WITHIN PATCHED BOUNDARIES WILL NOT BE REPLACED.

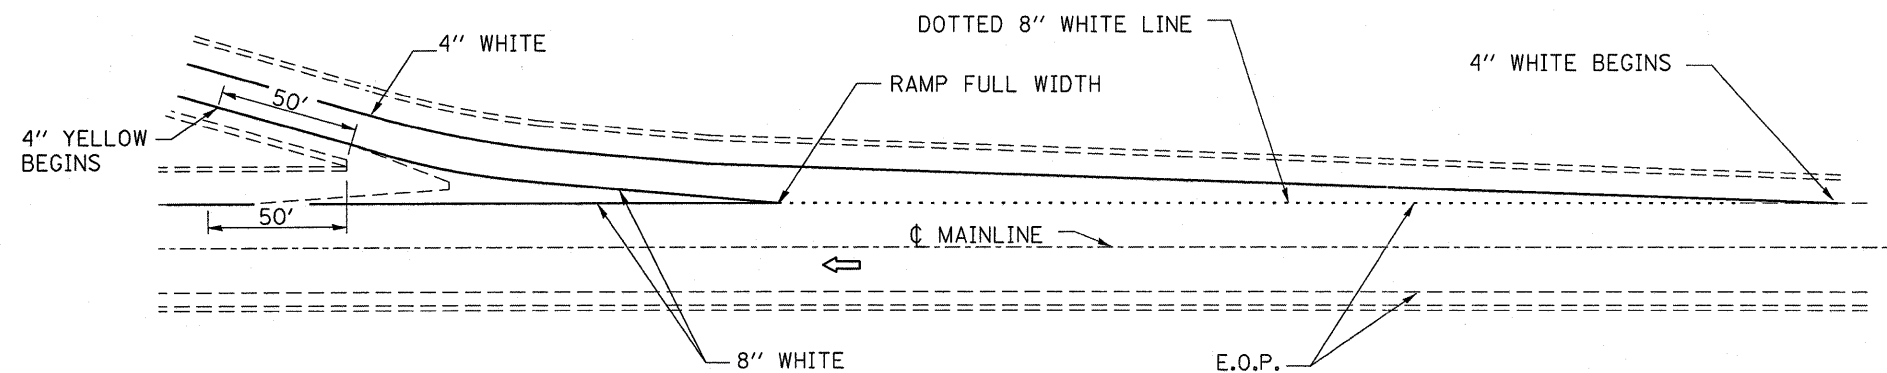

TYPICAL PAVEMENT MARKINGS FOR EXIT RAMP TERMINALS

FILE NAME =	USER NAME = monallyar	DESIGNED - RON WOODSHANK	REVISED -	STATE OF ILLINOIS DEPARTMENT OF TRANSPORTATION	TYPICAL PAVEMENT MARKING	F.A.I. RTE.	SECTION	COUNTY	TOTAL SHEETS	SHEET NO.
ct:\pwork\pwidot\monallyar\d0264654\0386836-shr-details.dgn	DRAWN - RON WOODSHANK	REVISED -	57			D3 PATCHING 2012-1	**	10	10	
PLDT SCALE = 50.0000' / IN.	CHECKED -	REVISED -	CONTRACT NO. 66B36							
PLDT DATE = Apr 01, 2011 - 10:36:35 AM	DATE -	REVISED -	** FORD & IROQUOIS							
SCALE: _____ SHEET NO. 1 OF 1 SHEETS					STA. _____ TO STA. _____	ILLINOIS				