


TYPICAL PAVEMENT MARKING FOR ENTRANCE RAMP TERMINALS

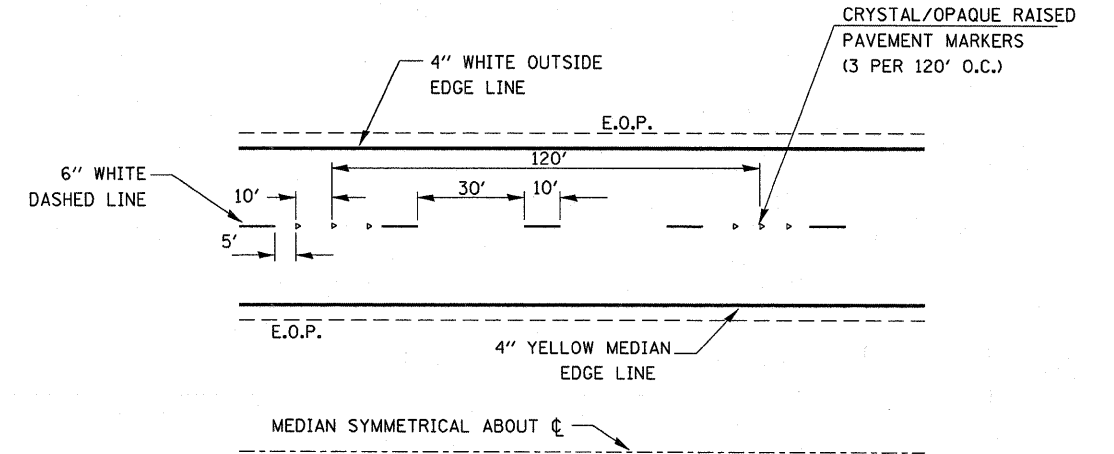


TYPICAL PAVEMENT MARKINGS

NOTE:

WHEN PATCHING IS ADJACENT TO 8" PAVEMENT MARKING LINE THE 8" STRIP SHALL BE REPLACED WITH TWO 4" LINES.

RAISED REFLECTIVE PAVEMENT MARKERS THAT FALL WITHIN PATCHED BOUNDARIES WILL NOT BE REPLACED.

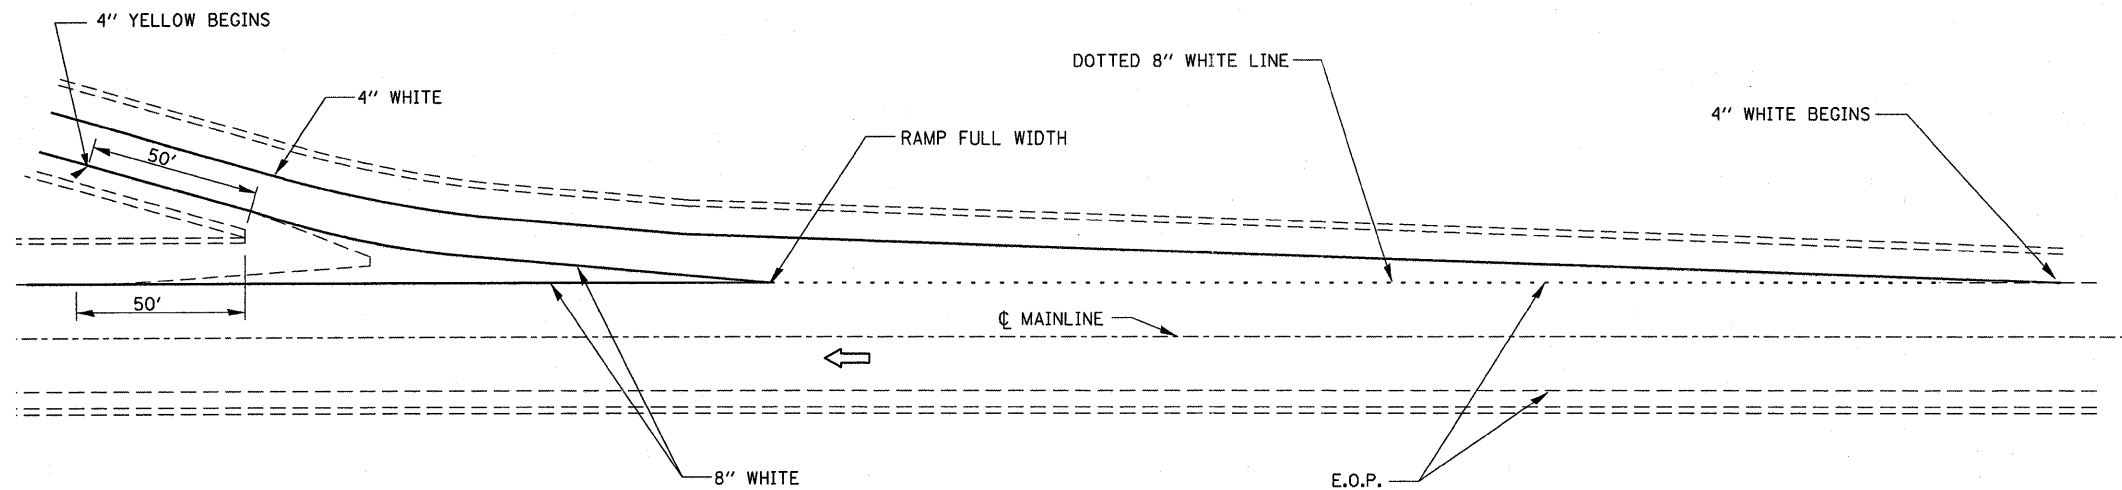

TYPICAL PAVEMENT MARKINGS FOR EXIT RAMP TERMINALS

FILE NAME =	USER NAME = braboyce	DESIGNED - RON WOODSHANK	REVISED -
o:\pwork\pwsdot\braboyce\d0264562\036840-shr-details.dgn		DRAWN - RON WOODSHANK	REVISED -
	PLT SCALE = 50.0000' / IN.	CHECKED -	REVISED -
	PLT DATE = Apr 02, 2011 - 04:37:17 PM	DATE -	REVISED -

**STATE OF ILLINOIS
DEPARTMENT OF TRANSPORTATION**

PAVEMENT MARKING

SCALE: _____ SHEET NO. 1 OF 1 SHEETS STA. _____ TO STA. _____

F.A.I. RTE.	SECTION	COUNTY	TOTAL SHEETS	SHEET NO.
39	D3 PATCHING 2012-5	LASALLE	14	12
CONTRACT NO. 66B40			ILLINOIS	