
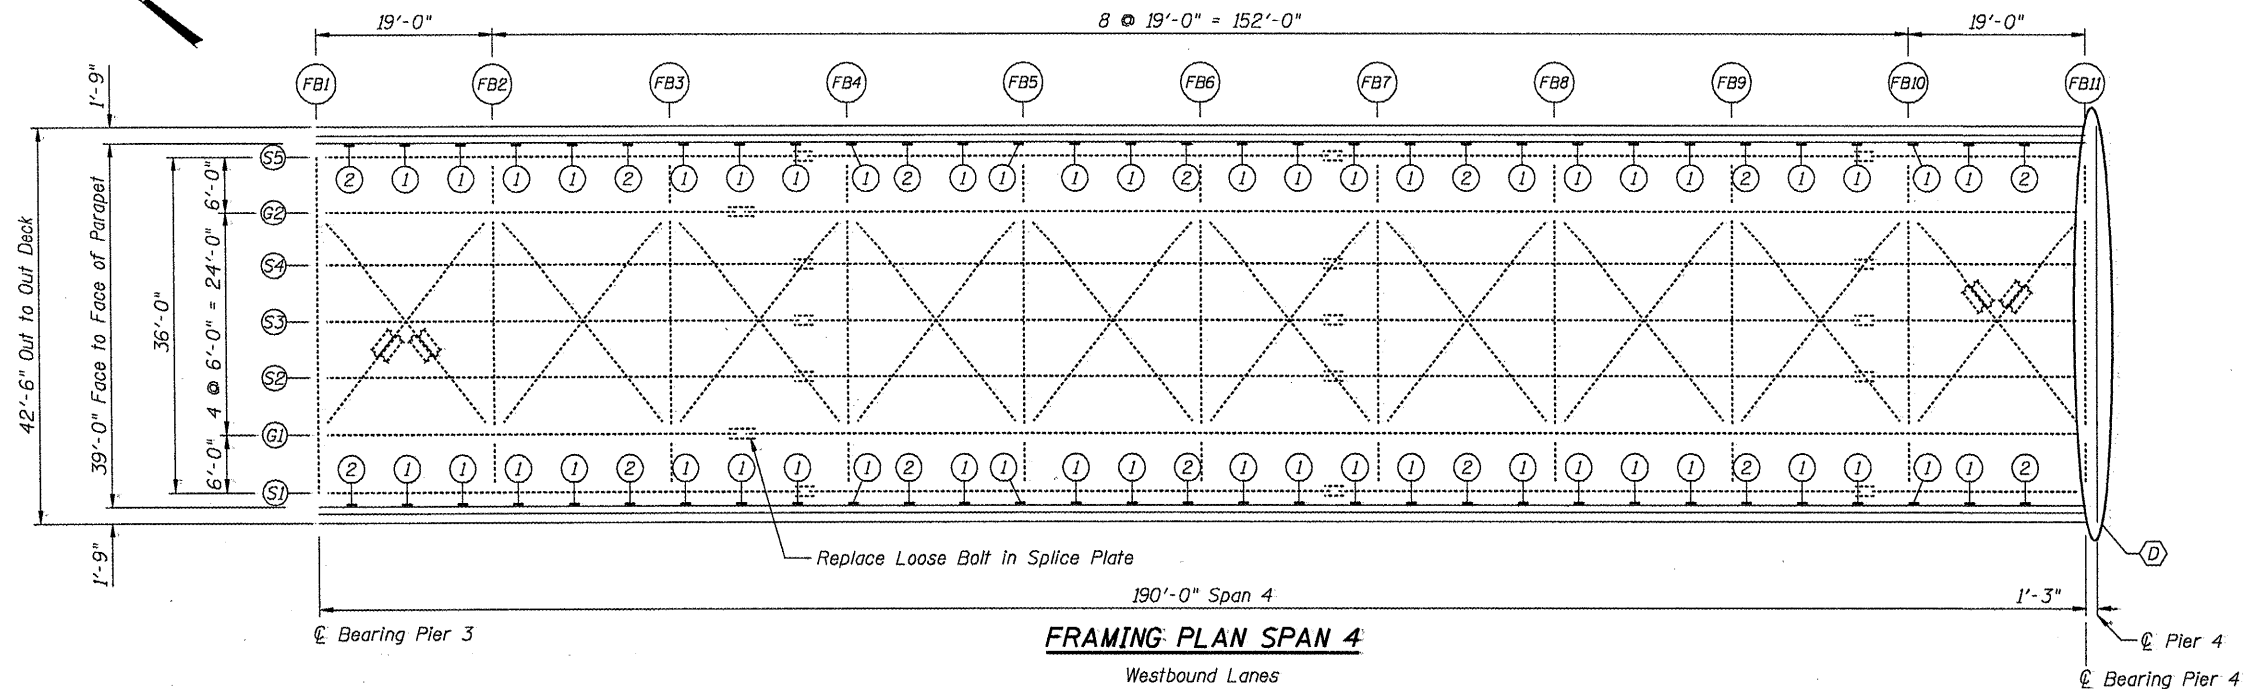


BILL OF MATERIAL

Item	Unit	Quantity
Hot-Mix Asphalt Wearing Surface Removal, Deck	Sq. Yc.	1,646
Bridge Deck Scarification, 3/4"	Sq. Yc.	1,646
Bridge Deck Latex Concrete Overlay, 2 1/4"	Sq. Yc.	1,627
Plug Existing Deck Drains	Each	100
Floor Drain Extension	Each	26
Bolt Replacement	Each	1

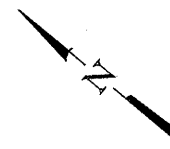

LEGEND

- ① Plug Existing Floor Drains
- ② Extend Existing Drain
- ⓓ Expansion Joint Trough Installation