
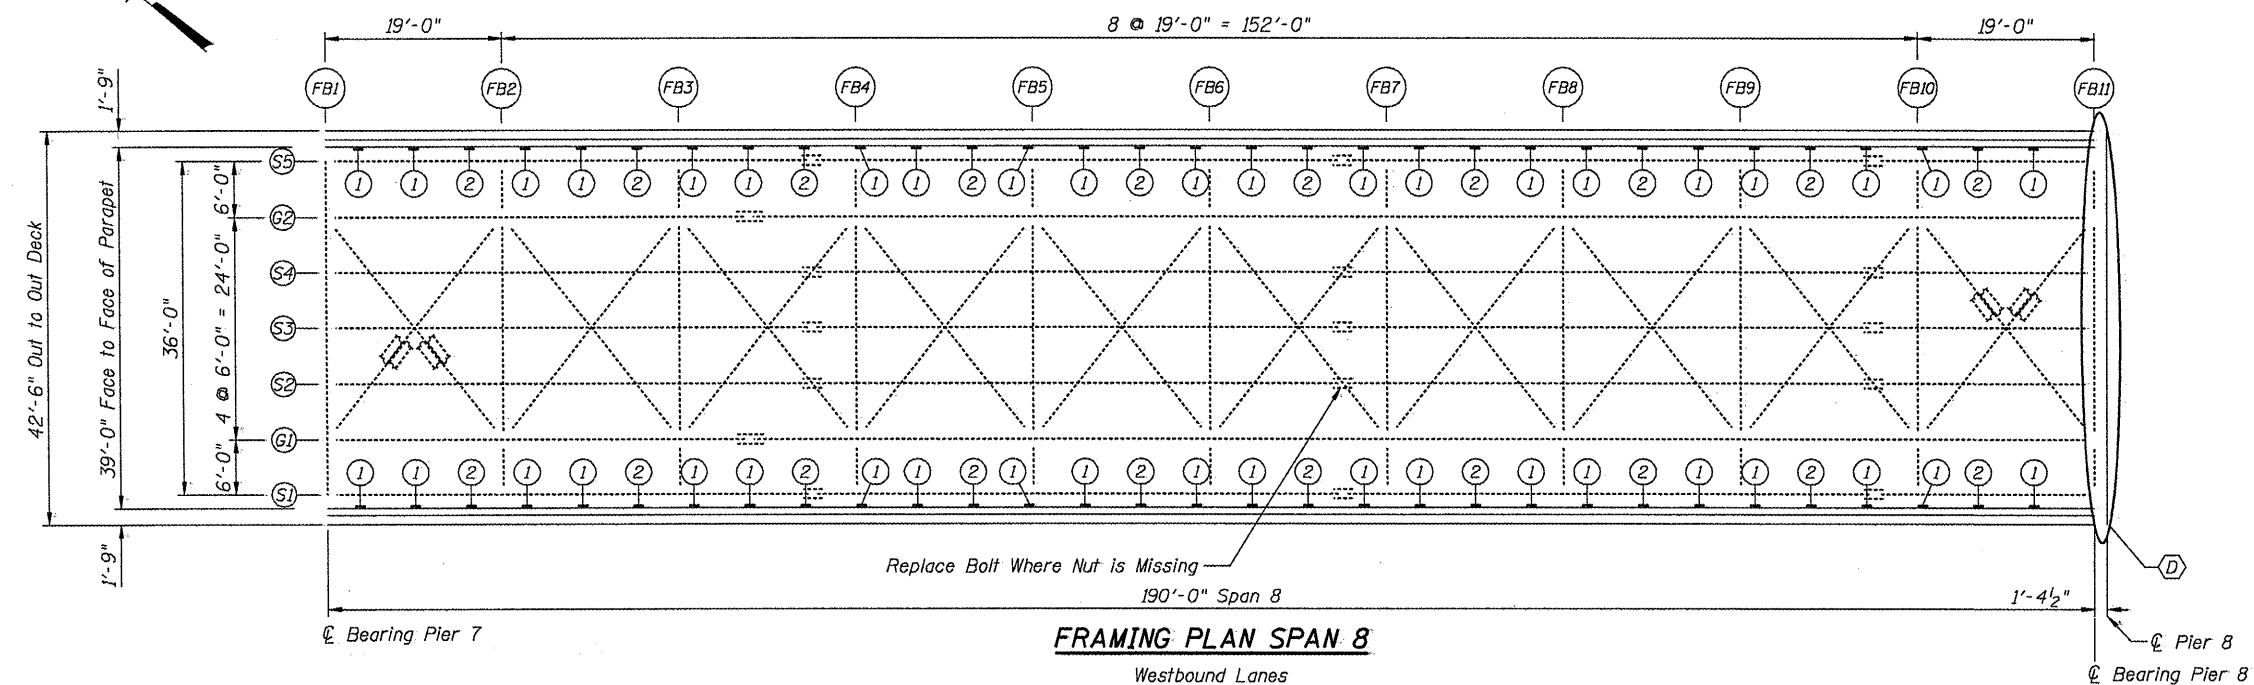


BILL OF MATERIAL

Item	Unit	Quantity
Hot-Mix Asphalt Wearing Surface Removal, Deck	Sq. Yd	1,644
Bridge Deck Scarification, 3/4"	Sq. Yd	1,644
Bridge Deck Latex Concrete Overlay, 2 1/4"	Sq. Yd	1,638
Plug Existing Deck Drains	Each	88
Floor Drain Extension	Each	38
Bolt Replacement	Each	1

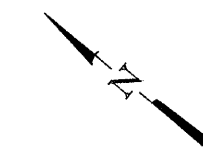

LEGEND

- ① Plug Existing Floor Drains
- ② Extend Existing Drain
- ⓓ Expansion Joint Trough Installation

FILE NAME =	USER NAME = #USER#	DESIGNED - JAN	REVISED -	STATE OF ILLINOIS DEPARTMENT OF TRANSPORTATION	GENERAL PLAN 8 & REPAIR LOCATION WESTBOUND SPANS 7 & 8 S.N. 090-0109	F.A.I. RTE.	SECTION	COUNTY	TOTAL SHEETS	SHEET NO.
#FILEL#	PLOT SCALE = #SCALE#	CHECKED - BTO	REVISED -			474		PEORIA & TA. EWELL	129	40
	PLOT DATE = #DATE#	DRAWN - MJK	REVISED -			CONTRACT NO. 68069		ILLINOIS FED. AID PROJ. 7		
		CHECKED - JAN	REVISED -			SHEET NO. 6 OF 65 SHEETS.				