


BILL OF MATERIAL

Item	Unit	Quantity
Hot-Mix Asphalt Wearing Surface Removal, Deck	Sq. Yc.	1,375
Bridge Deck Scarification, 3/4"	Sq. Yc.	1,375
Bridge Deck Latex Concrete Overlay, 2 1/4"	Sq. Yc.	1,372
Plug Existing Deck Drains	Each	61
Floor Drain Extension	Each	34
Bolt Replacement	Each	2
Structural Steel Repair	Pounc	450

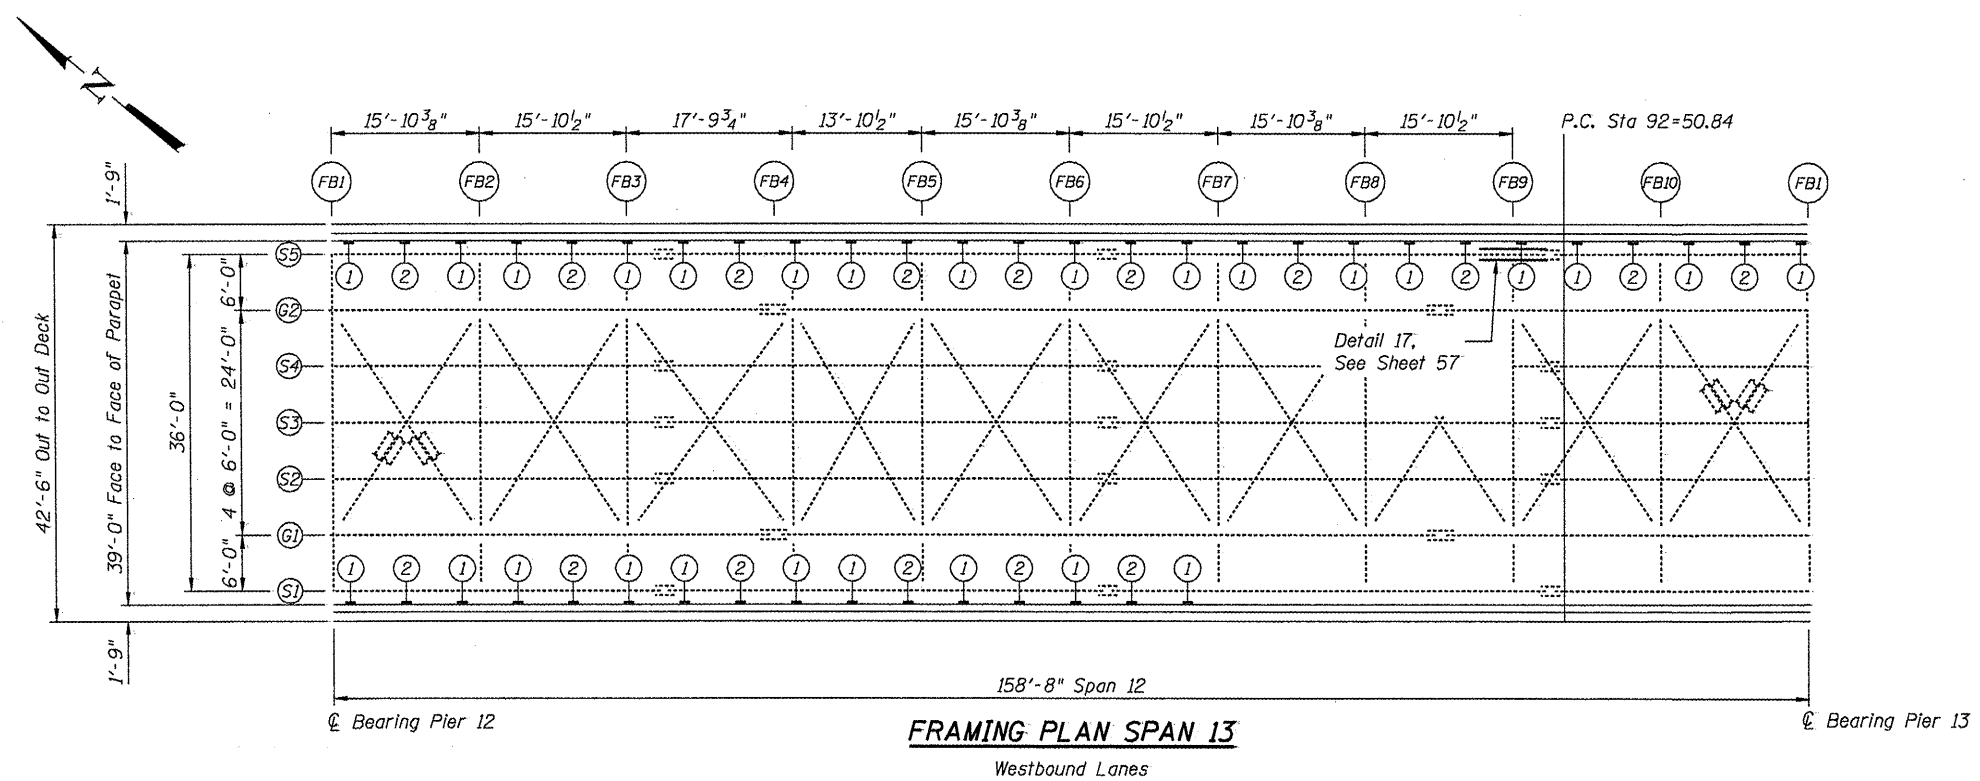

- LEGEND**
- ① Plug Existing Floor Drains
 - ② Extend Existing Drain
 - ⓓ Expansion Joint Trough Installation