
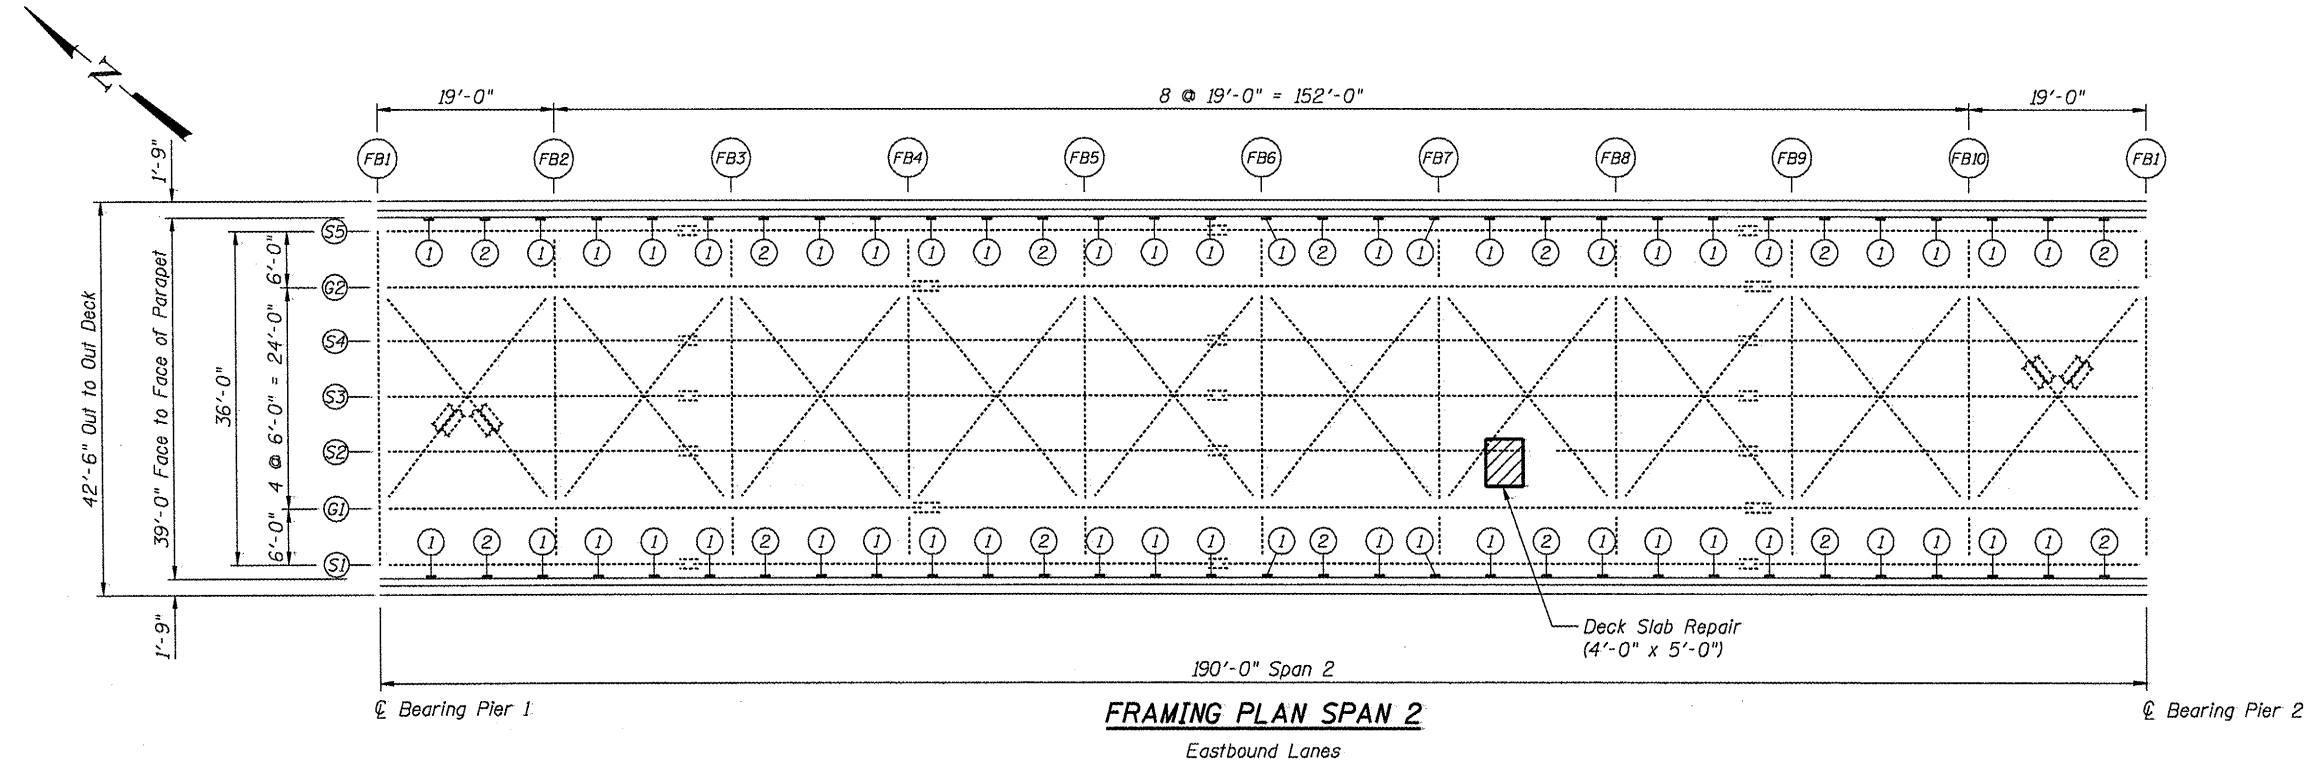


BILL OF MATERIAL

Item	Unit	Quantity
Hot-Mix Asphalt Wearing Surface Removal, Deck	Sq. Yc.	1,759
Bridge Deck Scarification, 3/4"	Sq. Yc.	1,759
Bridge Deck Latex Concrete Overlay, 2 1/4"	Sq. Yc.	1,737
Plug Existing Deck Drains	Each	98
Floor Drain Extension	Each	28
Structural Steel Repair	Pounc	600
Bolt Replacement	Each	1
Deck Slab Repair (Full Depth, Type II)	Sq. Yc.	2.2

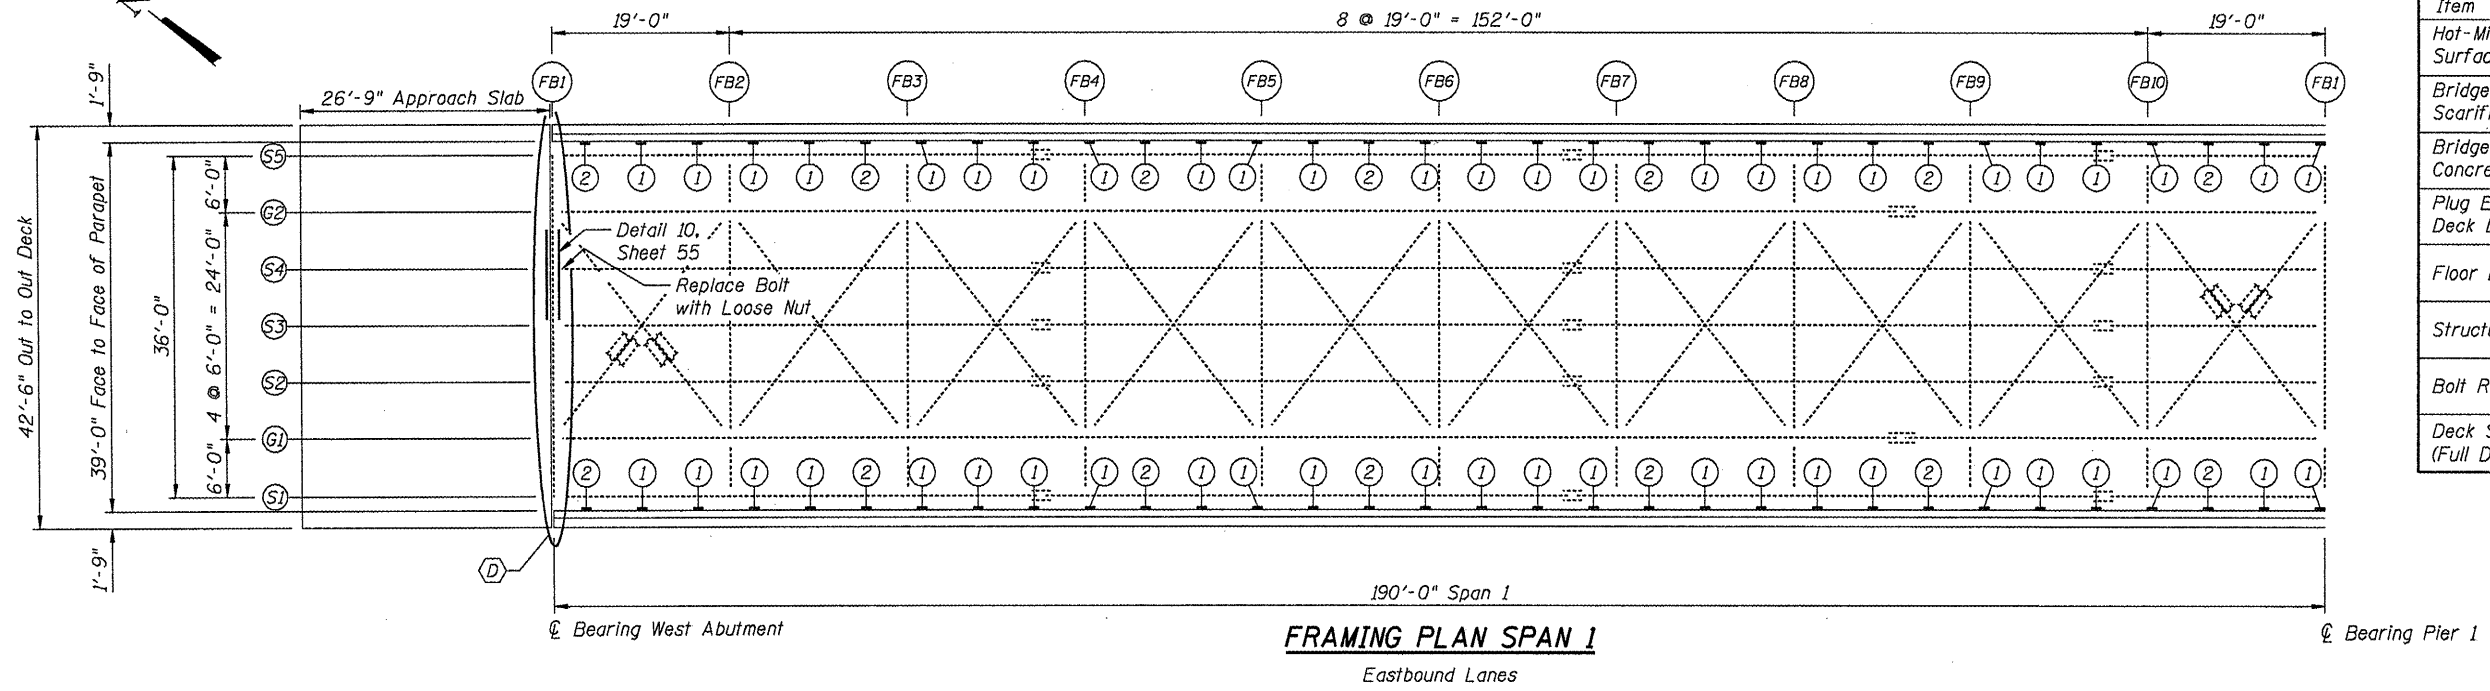

LEGEND

- ① Plug Existing Floor Drains
- ② Extend Existing Drain
- ⓓ Expansion Joint Trough Installation

FILE NAME =	USER NAME = #USER#	DESIGNED - JAN	REVISED -
#FILE#		CHECKED - BTO	REVISED -
	PLOT SCALE = #SCALE#	DRAWN - MJK	REVISED -
	PLOT DATE = #DATE#	CHECKED - JAN	REVISED -

STATE OF ILLINOIS
DEPARTMENT OF TRANSPORTATION

GENERAL PLAN & REPAIR LOCATION
EASTBOUND SPANS 1 & 2 S.N. 090-0108

SHEET NO. 15 OF 65 SHEETS

F.A.I. RTE.	SECTION	COUNTY	TOTAL SHEETS	SHEET NO.
474		PEORIA & TAZEWELL	129	19
CONTRACT NO. 68069			ILLINOIS FED. AID PROJ. CT	