


BILL OF MATERIAL

| Item | Unit | Quantity |
|---|--------|----------|
| Hot-Mix Asphalt Wearing Surface Removal, Deck | Sq. Yc | 1,646 |
| Bridge Deck Scarification, 3/4" | Sq. Yc | 1,646 |
| Bridge Deck Latex Concrete Overlay, 2 1/4" | Sq. Yc | 1,627 |
| Plug Existing Deck Drains | Each | 100 |
| Floor Drain Extension | Each | 26 |
| Bolt Replacement | Each | 2 |
| **Deck Slab Repair (Partial) | Sq. Yc | 17.9 |
| Deck Slab Repair (Full Depth, Type II) | Sq. Yc | 6.0 |

** For Information only.

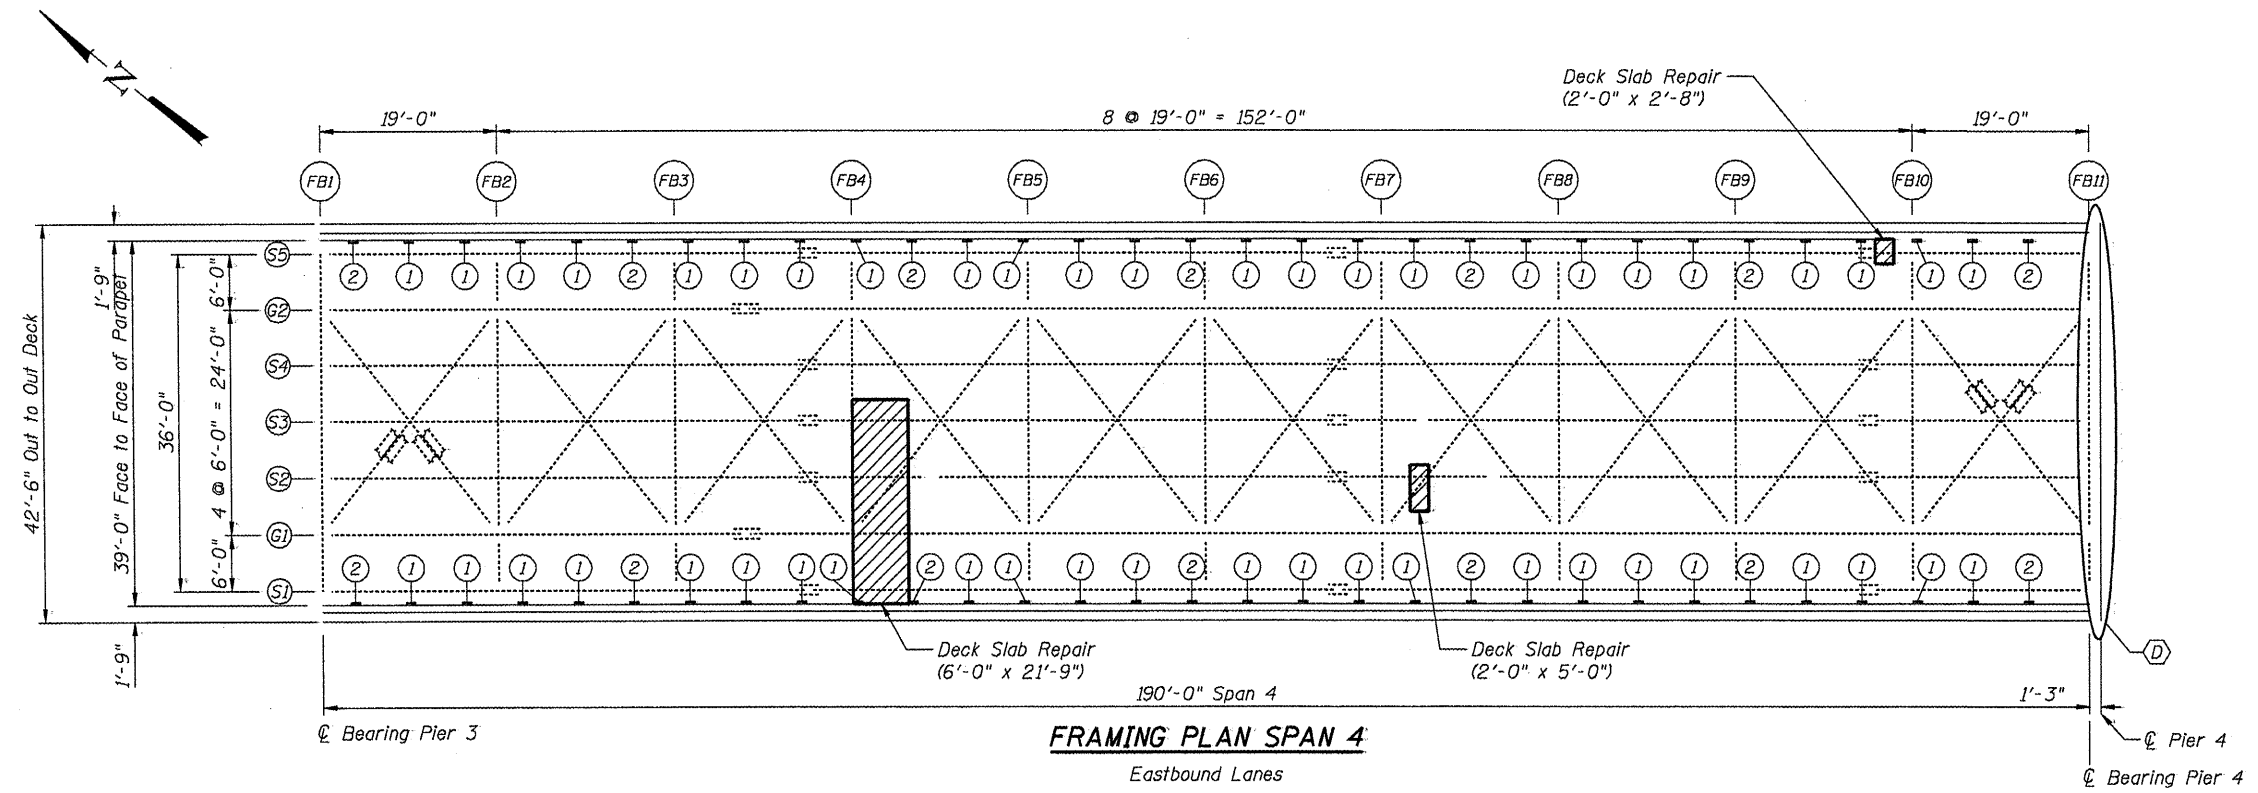

- LEGEND**
- ① Plug Existing Floor Drains
 - ② Extend Existing Drain
 - ⓓ Expansion Joint Trough Installation