


BILL OF MATERIAL

Item	Unit	Quantity
Hot-Mix Asphalt Wearing Surface Removal, Deck	Sq. Yc.	1,644
Bridge Deck Scarification, 3/4"	Sq. Yc.	1,644
Bridge Deck Latex Concrete Overlay, 2 1/4"	Sq. Yc.	1,638
Plug Existing Deck Drains	Each	88
Floor Drain Extension	Each	38
Structural Steel Repair	Pounc	1,180
**Deck Slab Repair (Partial)	Sq. Yc.	2.4
Deck Slab Repair (Full Depth, Type II)	Sq. Yc.	0.8

** For Information only.

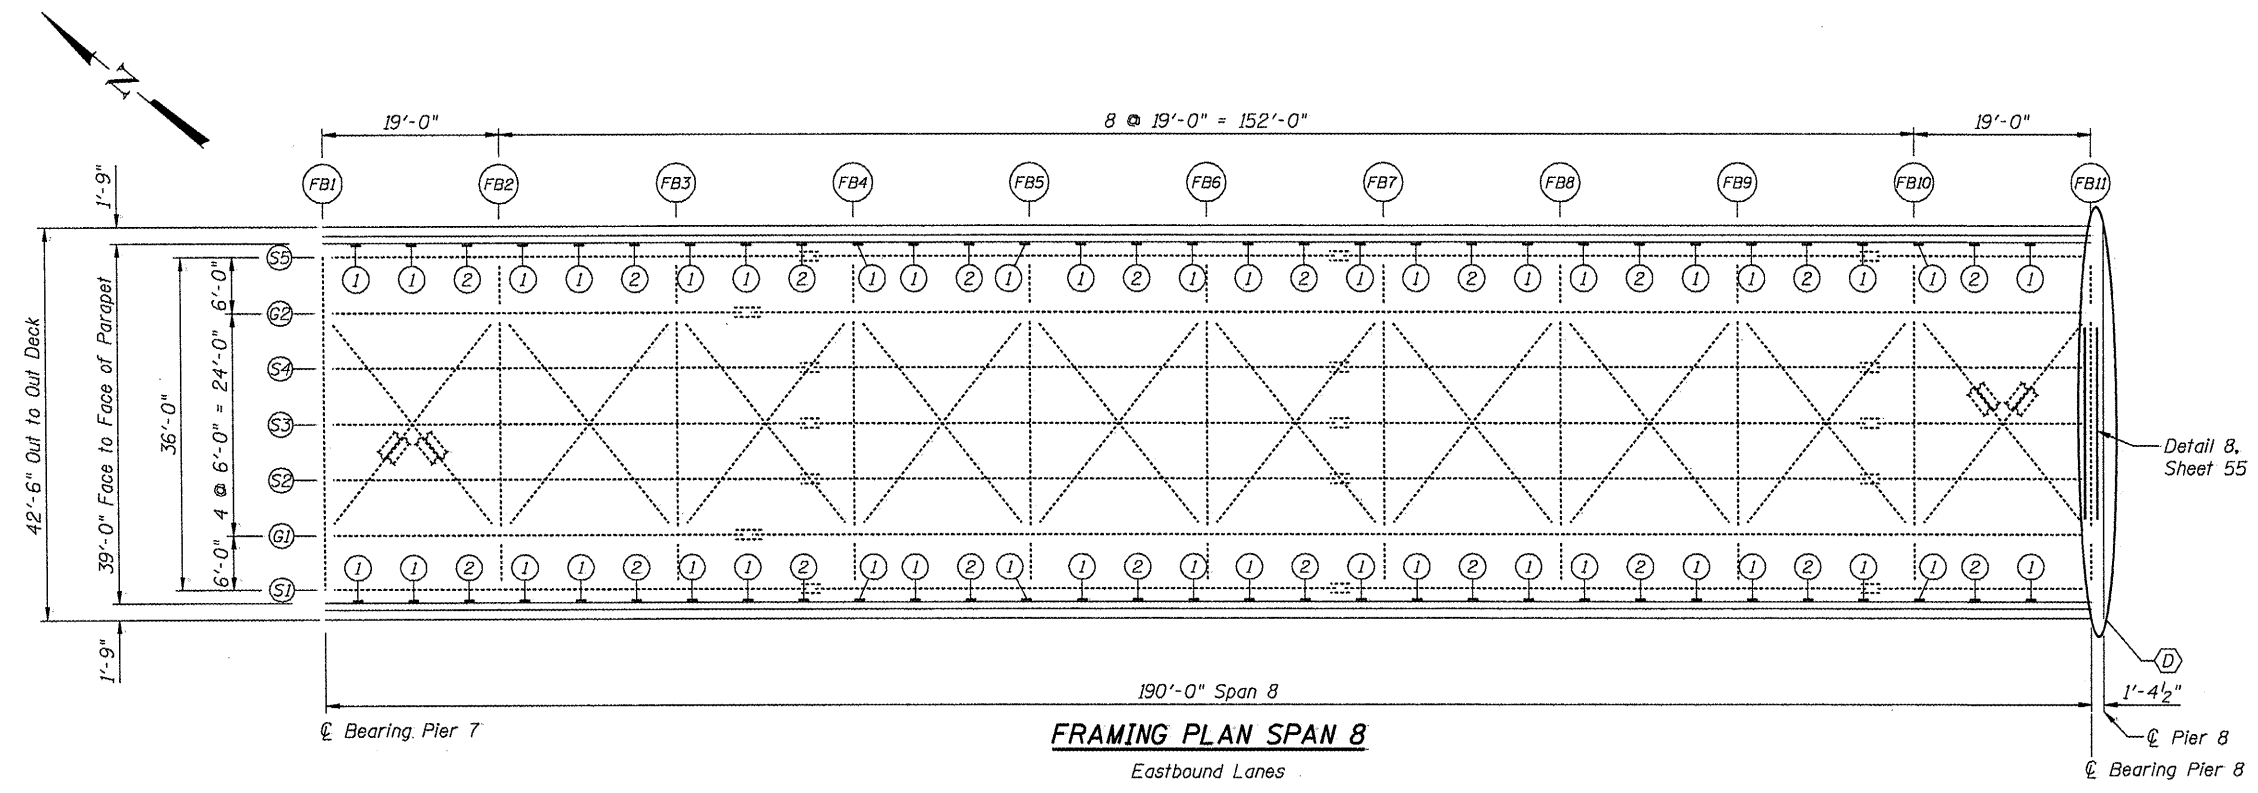

- LEGEND**
- ① Plug Existing Floor Drains
 - ② Extend Existing Drain
 - ⓓ Expansion Joint Trough Installation