



**DETAIL 9**

FB. 11 @ Girder 2 Span 16  
S.N. 090-0109

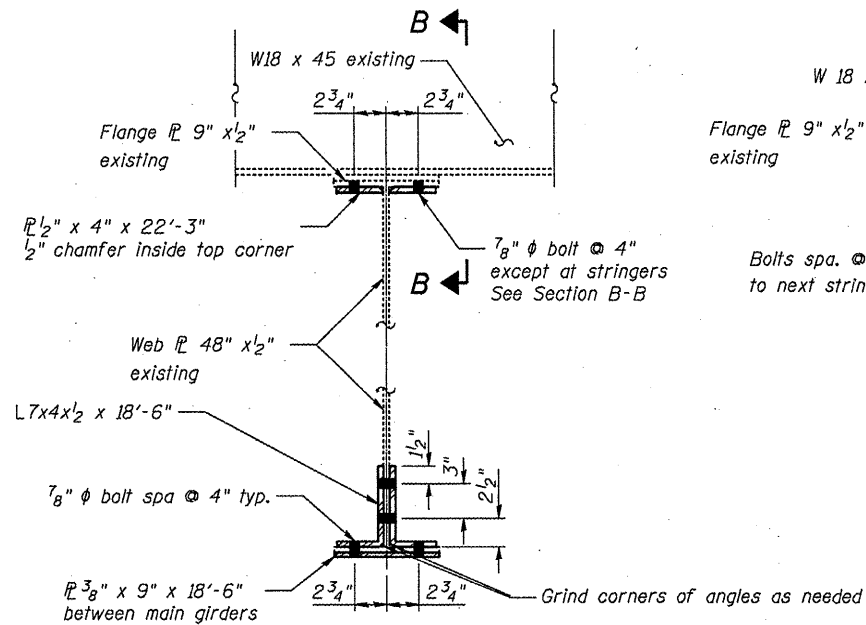


**DETAIL 8**

F.B. 1 Span 5, S.N. 090-0109  
F.B. 11 Span 8, S.N. 090-0108  
F.B. 1 Span 5, S.N. 090-0108

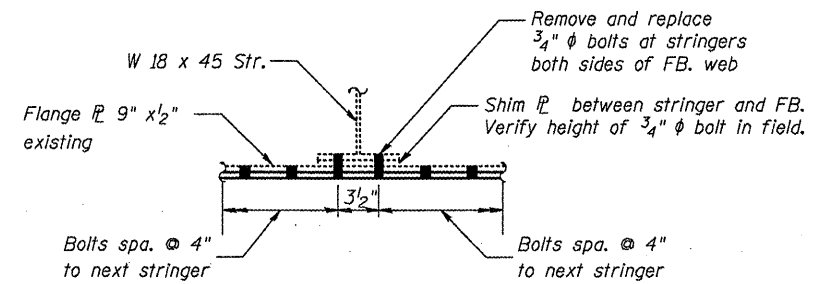


**SECTION B-B**  
(Shown at stringer)

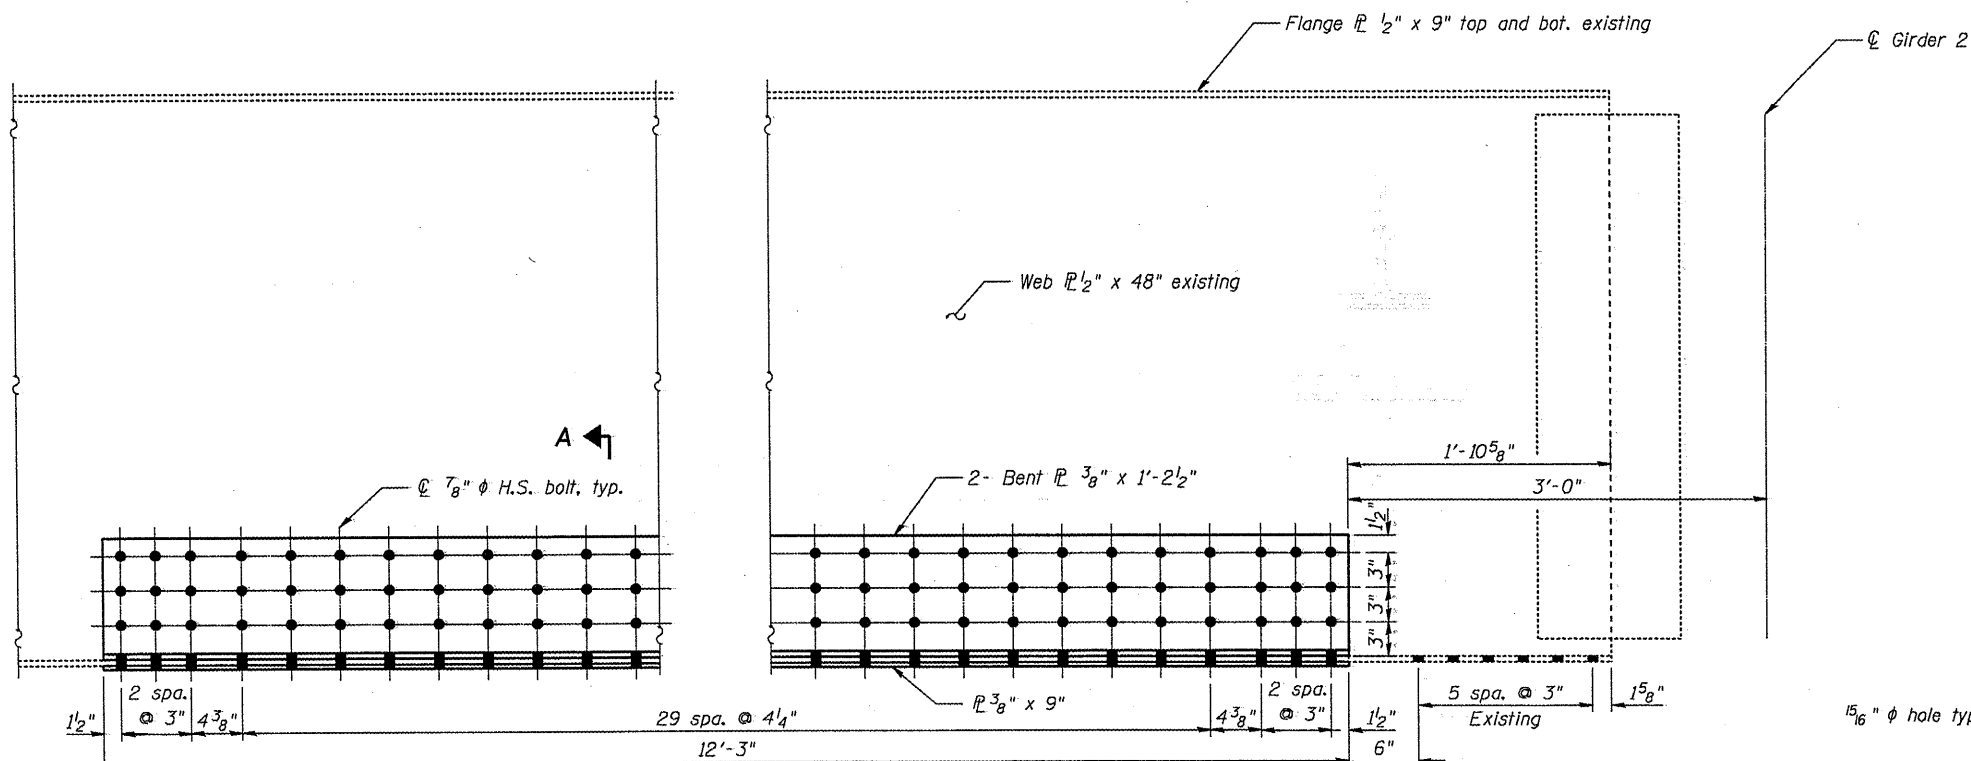


**DETAIL 10**

FB. 1 Span 1  
S.N. 090-0108  
& S.N. 090-0109

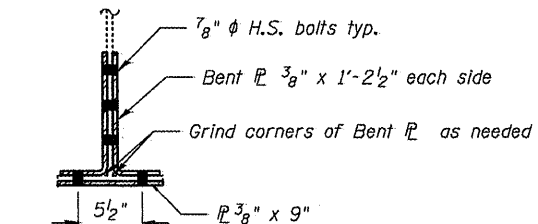

**SECTION A-A**

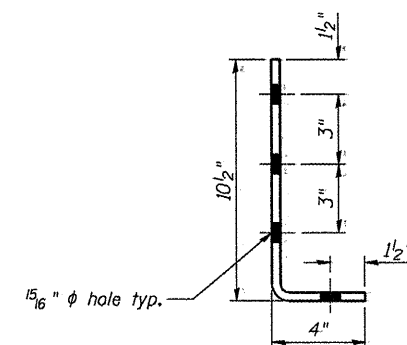

**BENT PLATE**

Bent L3/8 x 1'-2 1/2 x 12'-3"

FILE NAME =	USER NAME =	DESIGNED - JAN	REVISED -
		CHECKED - RAB	REVISED -
		DRAWN - RAB	REVISED -
		CHECKED - JAN	REVISED -

STATE OF ILLINOIS  
DEPARTMENT OF TRANSPORTATION

STRUCTURAL STEEL REPAIR: DETAILS, SHEET 4  
STRUCTURE NO. 090-0108 & 090-0109

SHEET NO. 55 OF 65 SHEETS

F.A.I. RFE:	SECTION	COUNT	TOTAL SHEETS	SHEET NO.
474			121	89
			PEORIA & T. ZEWELL	
			CONTRACT NO. 68069	
ILLINOIS FED. AID PROJECT				