


SURVEYED	PLOTTED
NOTE BOOK	TEMPLATE
NO.	NO.
AS CHECKED	AS CHECKED

SURVEYED	PLOTTED
NOTE BOOK	TEMPLATE
NO.	NO.
AS CHECKED	AS CHECKED

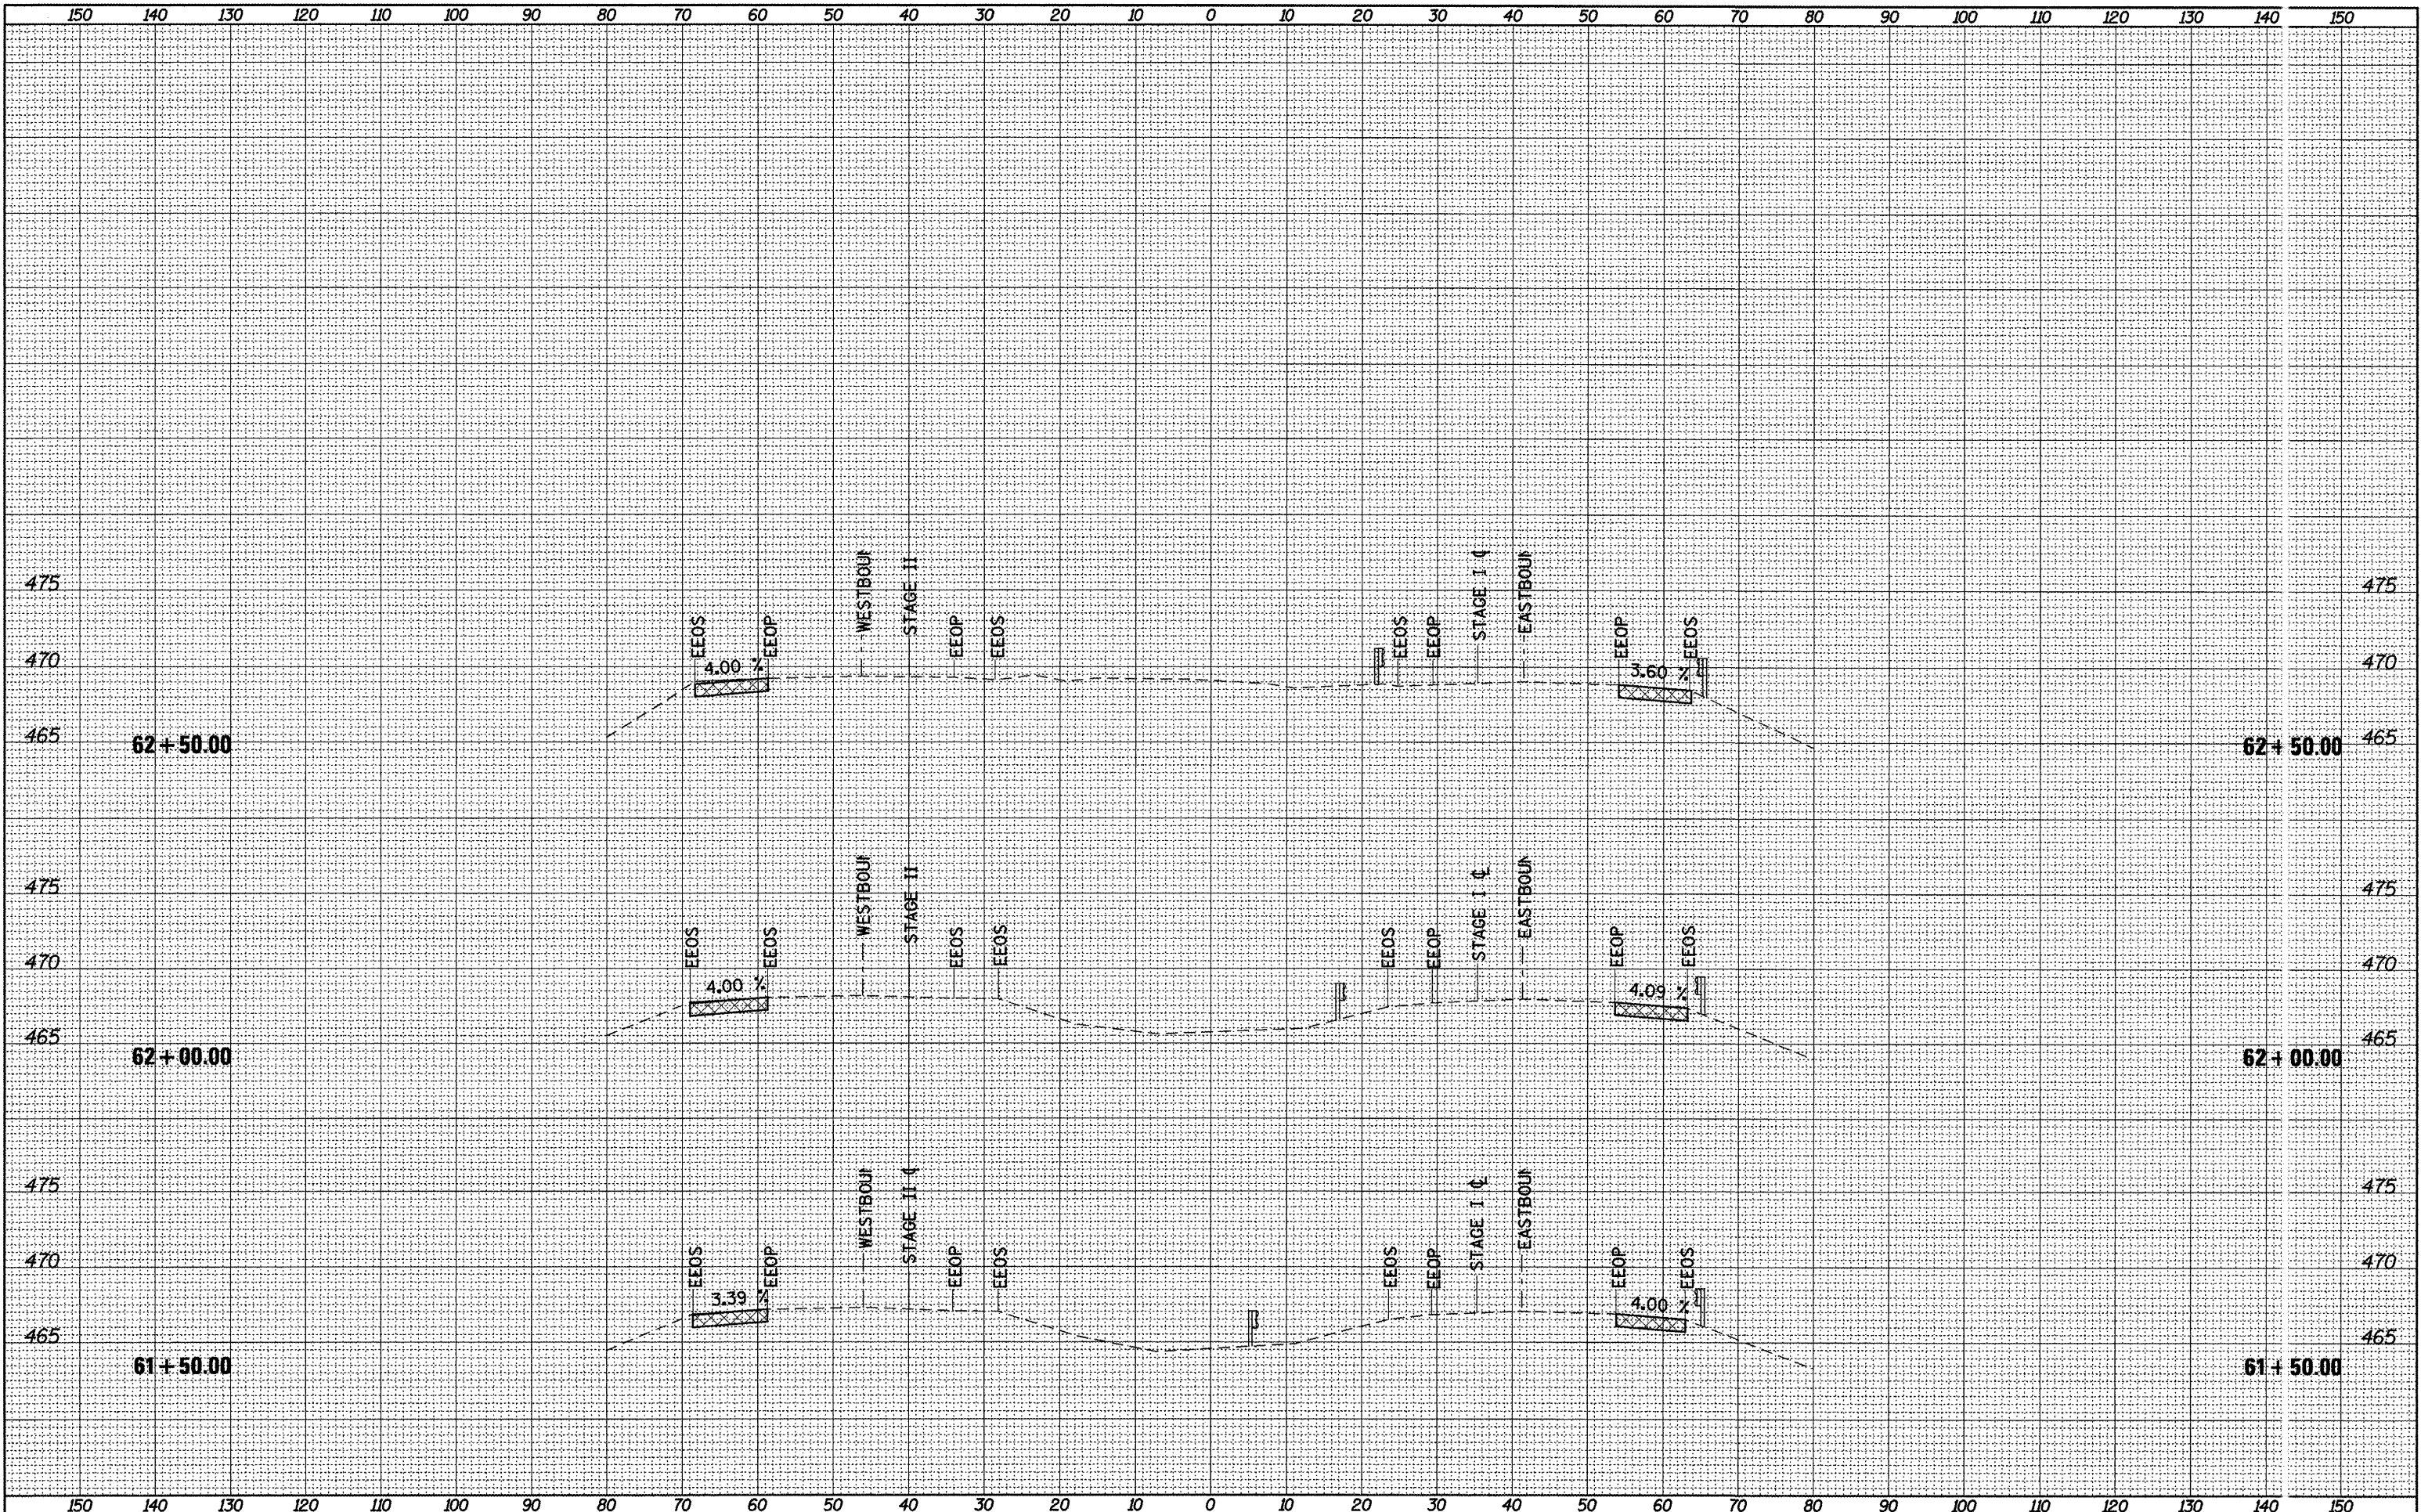

FILE NAME = xwestsheets.dgn

USER NAME = lebabidism
 DESIGNED -
 DRAWN -
 CHECKED -
 DATE -

REVISED -
 REVISED -
 REVISED -
 REVISED -

**STATE OF ILLINOIS
 DEPARTMENT OF TRANSPORTATION**

CROSS SECTIONS WEST CROSS-OVER

SCALE: SHEET NO. OF SHEETS STA. 61+50.00 TO STA. 62+50.00

F.A.I. RTE.	SECTION	COUNTY	TOTAL SHEETS	SHEET NO.
474	((72,90)5BI-2	PEO TAZ	129	120
CONTRACT NO. 68069			ILLINOIS FED. AID PROJECT	