


FINAL SURVEY
 SURVEYED
 PLOTTED
 TEMPLATE
 NOTE BOOK
 AREAS
 AREAS
 CHECKED

ORIGINAL SURVEY
 SURVEYED
 PLOTTED
 TEMPLATE
 NOTE BOOK
 AREAS
 AREAS
 CHECKED

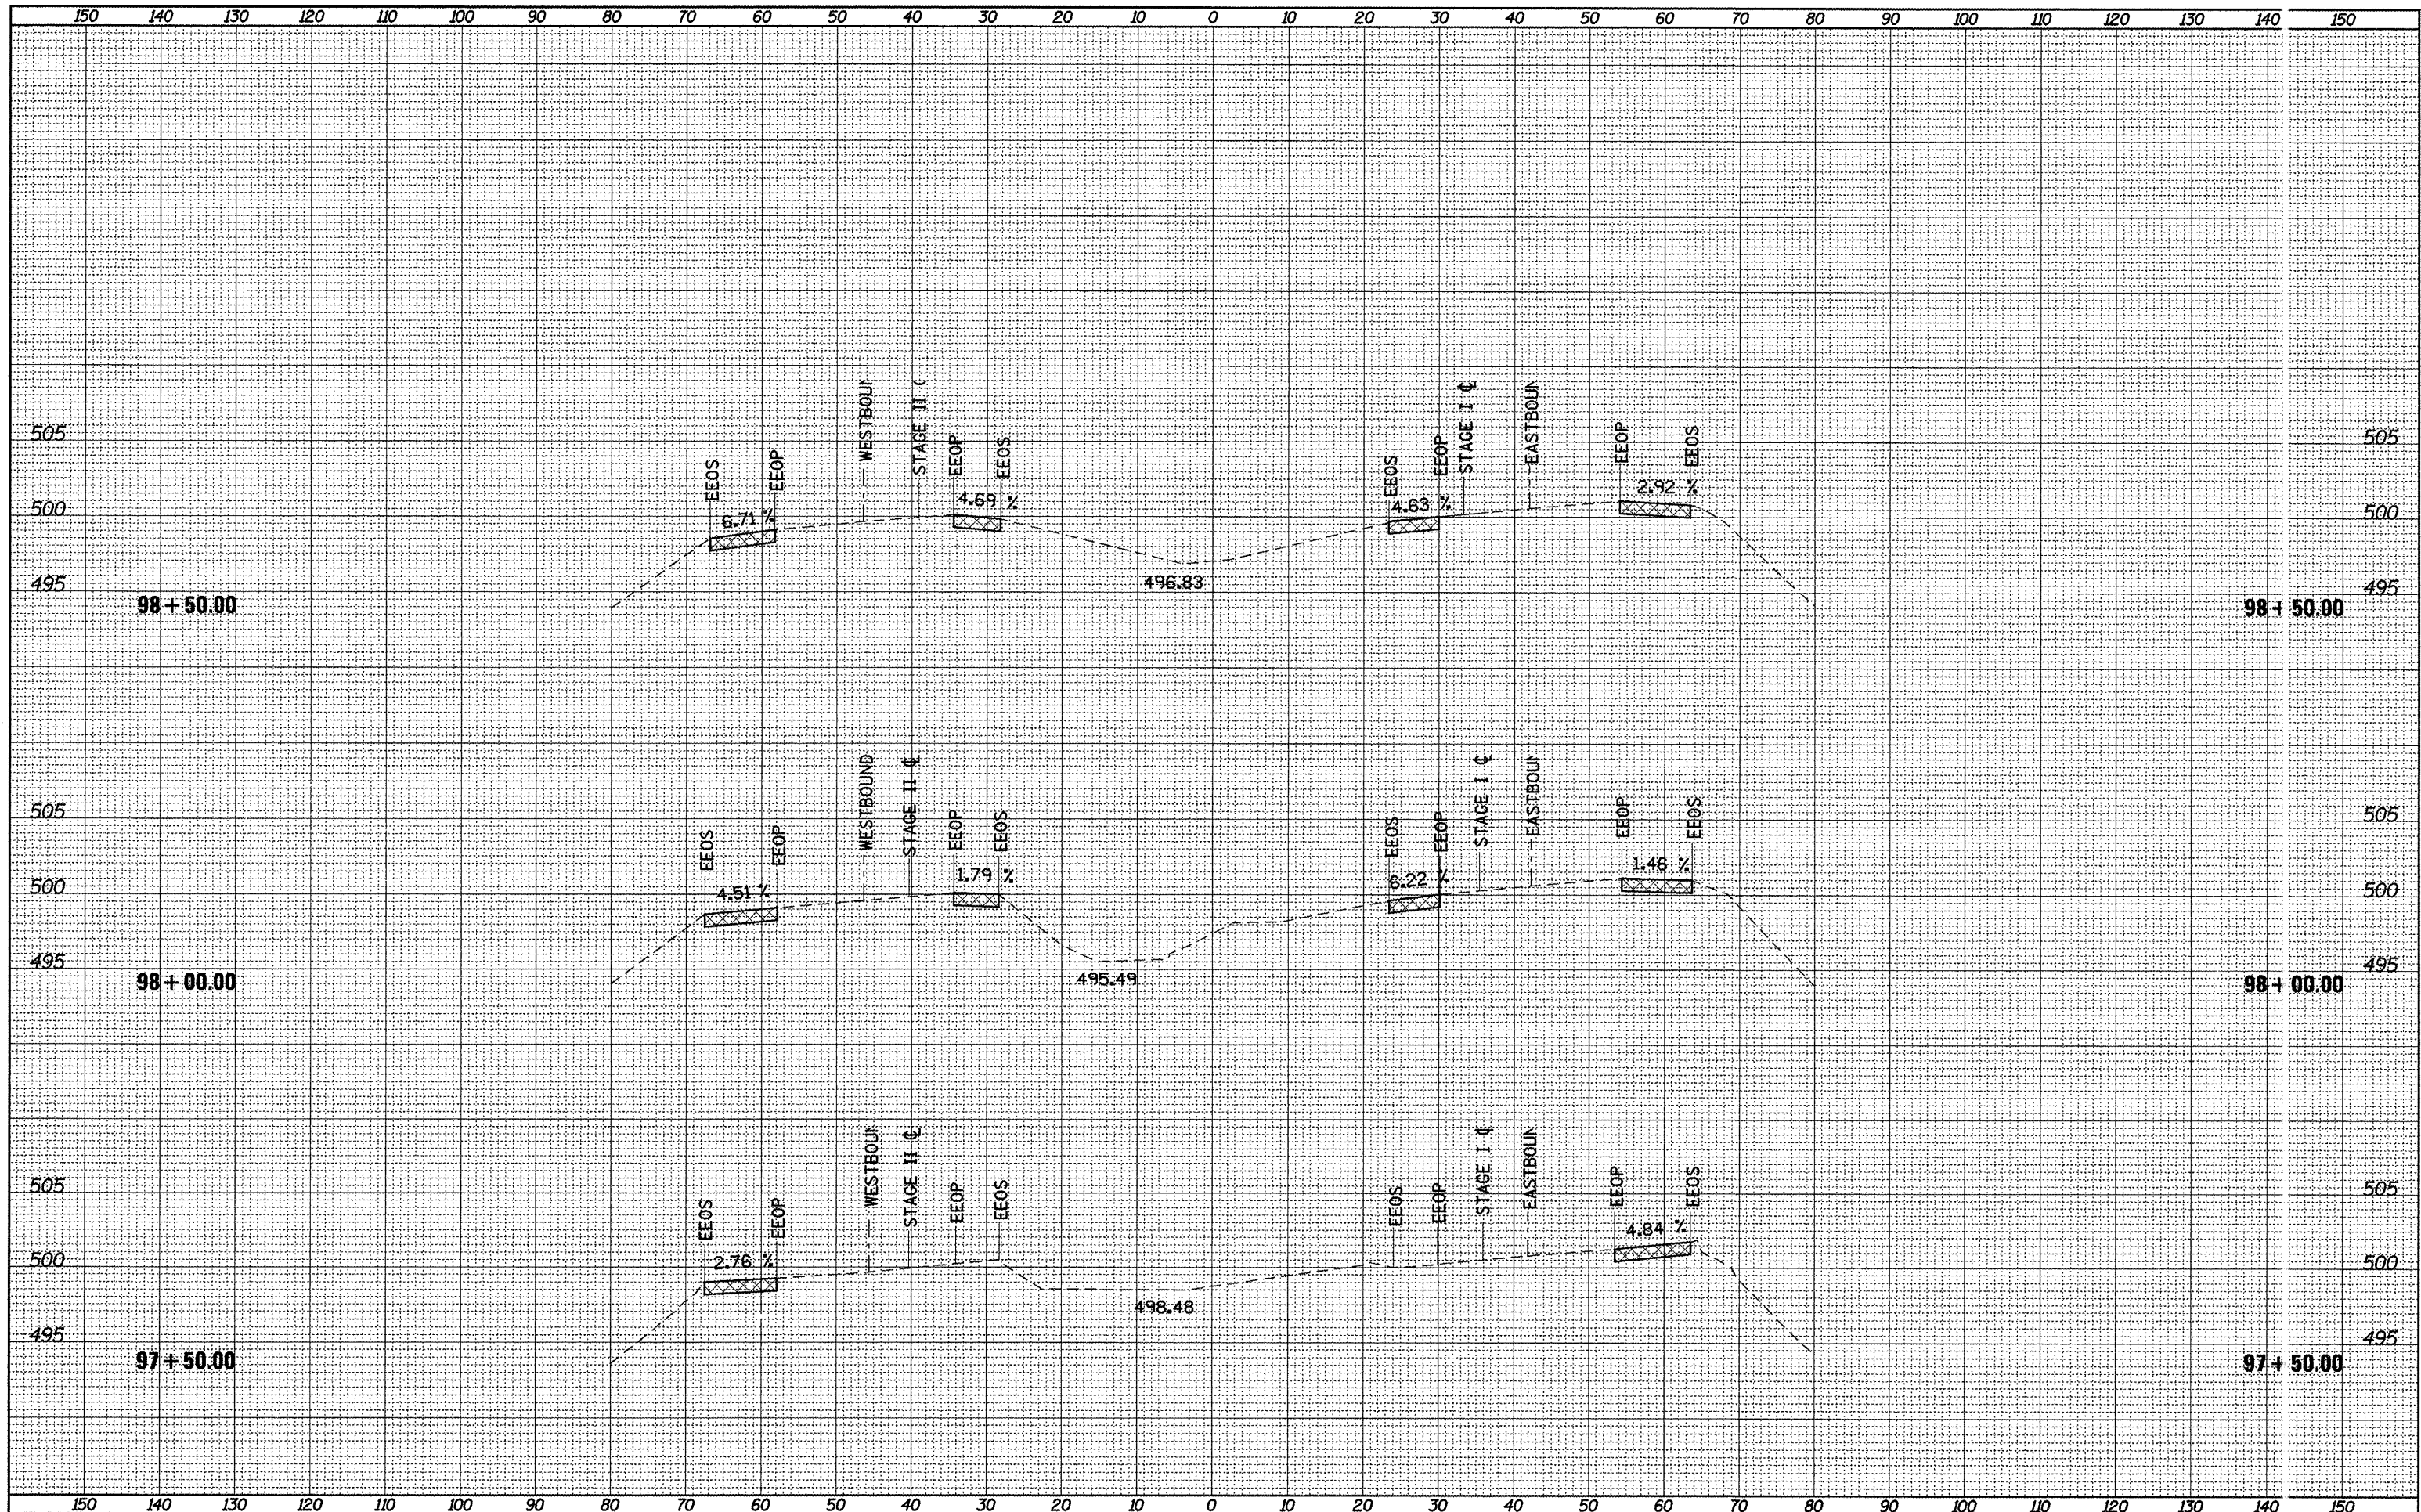

FILE NAME =
 xeeastlsheets.dgn

USER NAME = lababidism
 PLOT SCALE = 28.0000' / IN.
 PLOT DATE = 2/9/2011

DESIGNED -	REVISED -
DRAWN -	REVISED -
CHECKED -	REVISED -
DATE -	REVISED -

**STATE OF ILLINOIS
 DEPARTMENT OF TRANSPORTATION**

CROSS SECTIONS EAST CROSS-OVER

SCALE: SHEET NO. OF SHEETS STA. 97+50.00 TO STA. 98+50.00

F.A. RTE.	SECTION	COUNTY	TOTAL SHEETS
474	((72,90)5BI-2	PEO TAZ	129/121
CONTRACT NO. 68069			ILLINOIS FED. AID PROJECT