


DESIGNED	
PLOTTED	
NOTE BOOK	
AREAS	
CHECKED	

DESIGNED	
PLOTTED	
NOTE BOOK	
AREAS	
CHECKED	

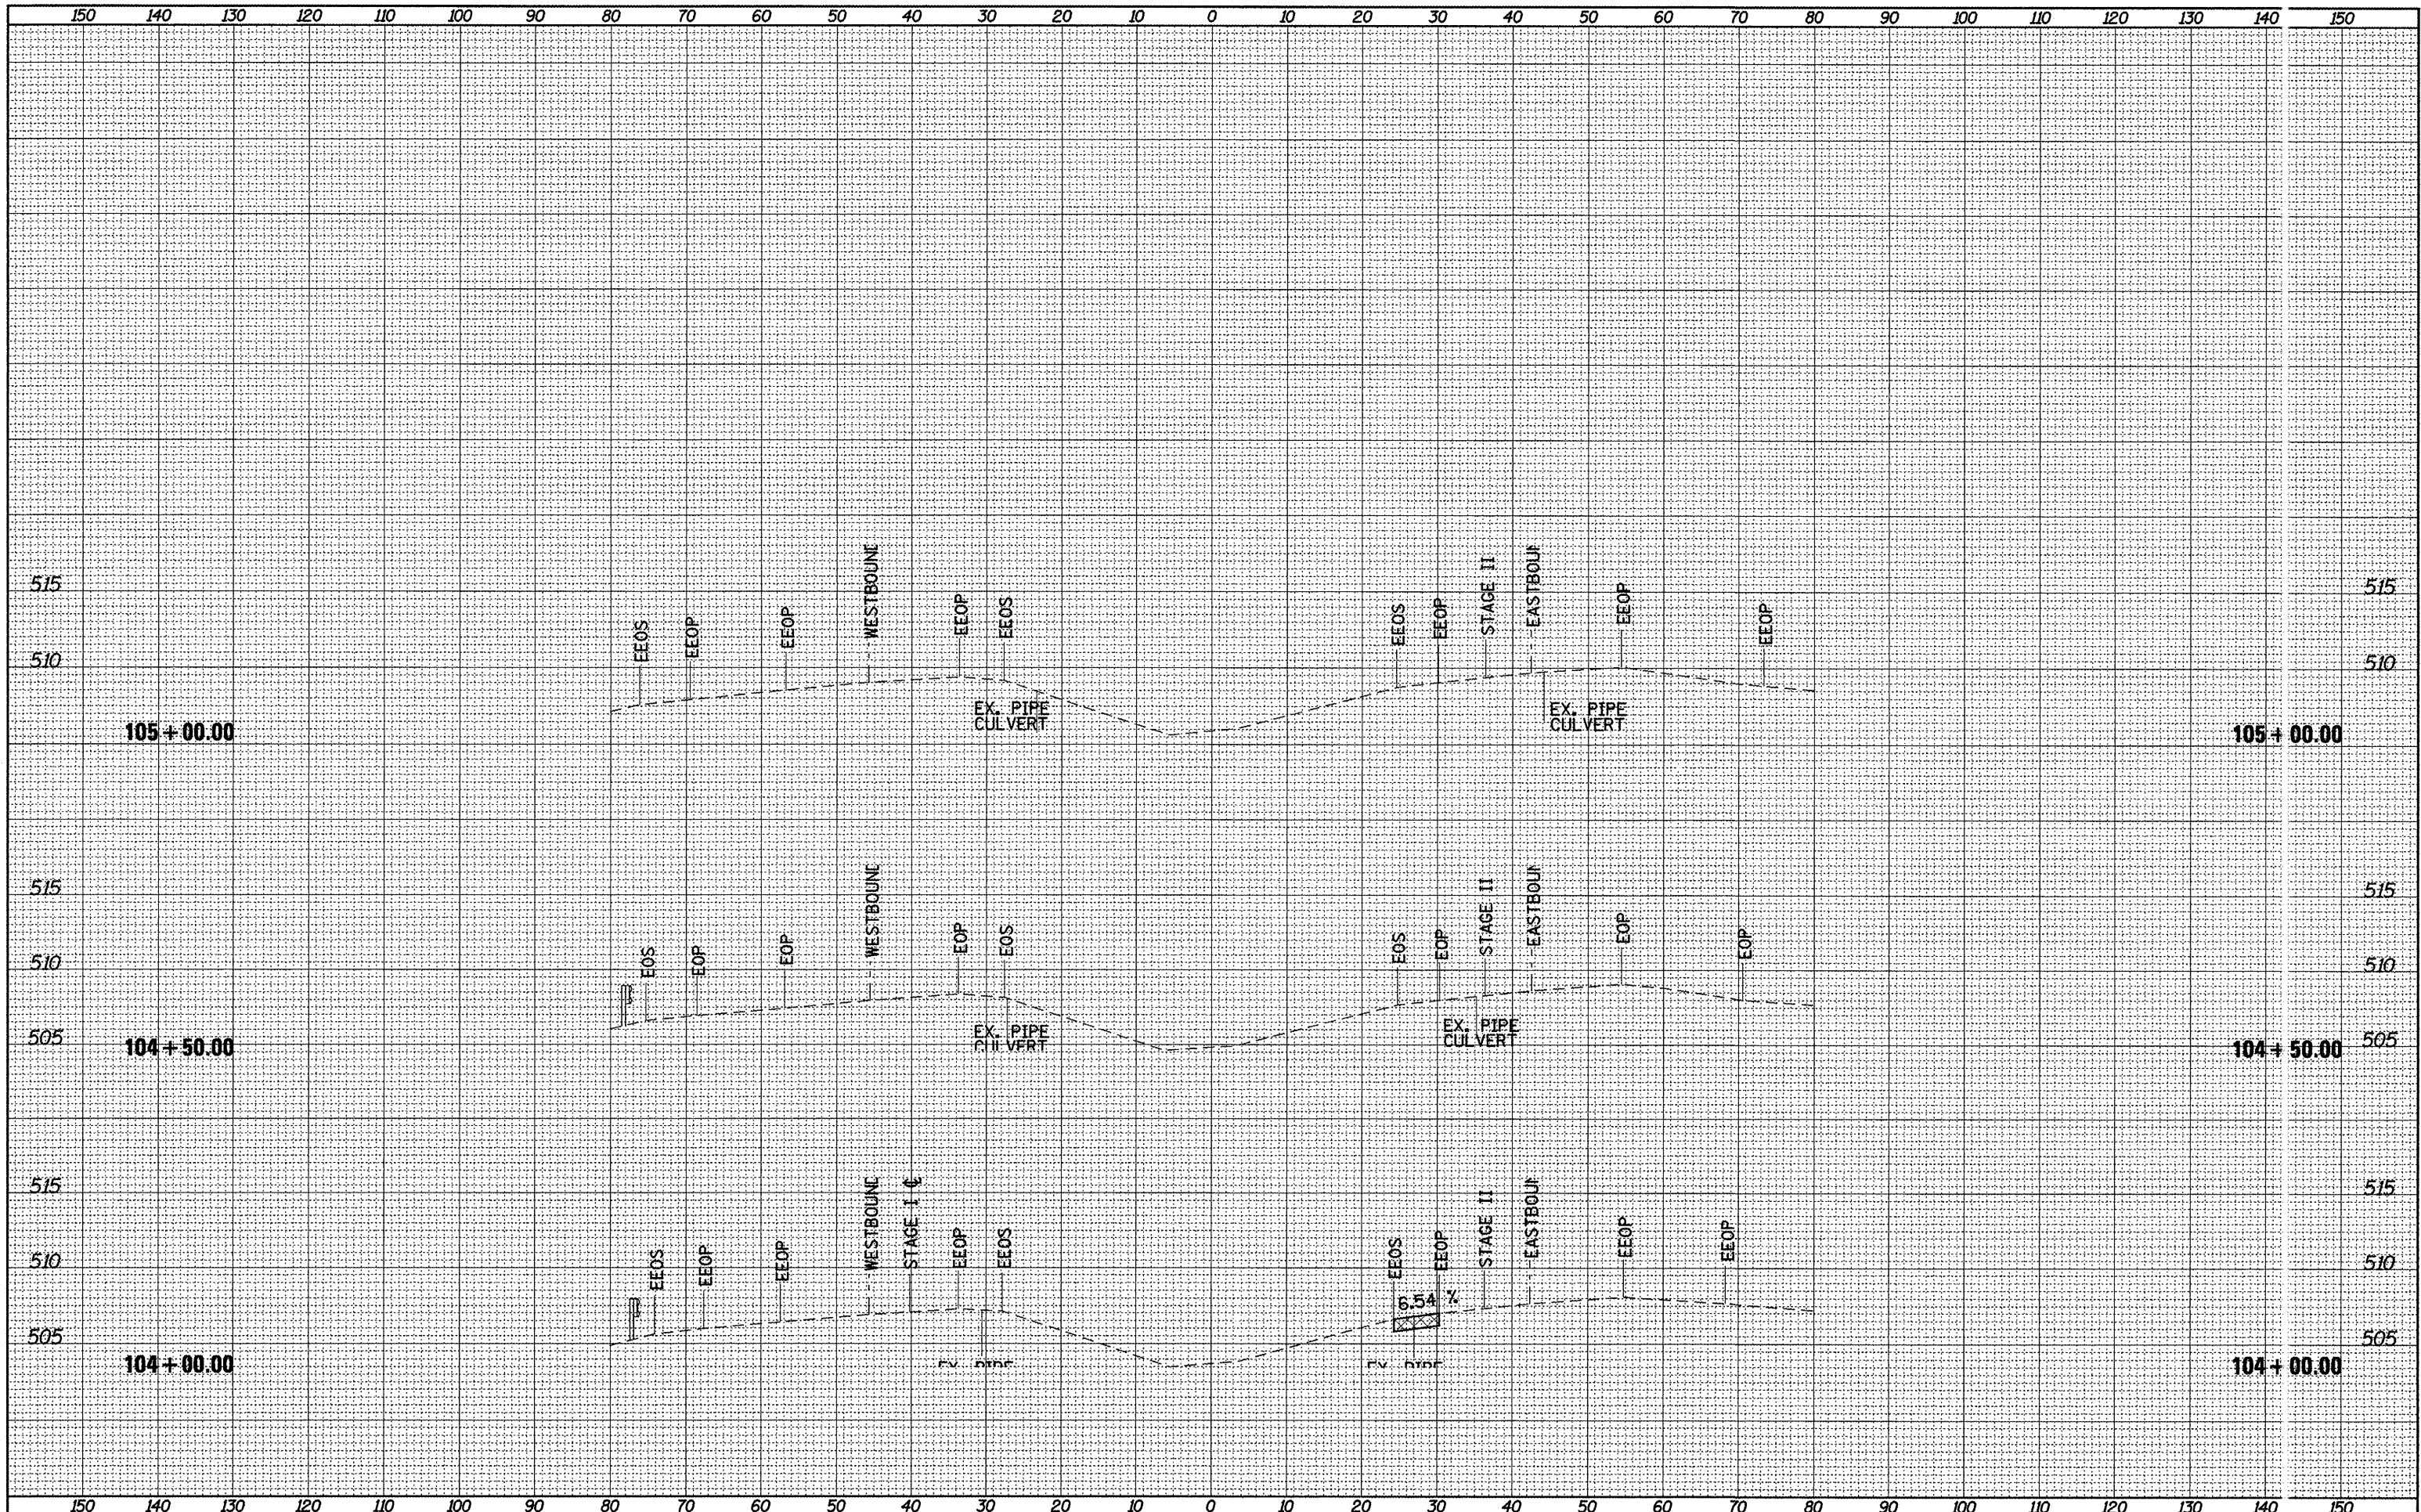

FILE NAME =
xeast1sheets.dgn

USER NAME = lebedidism
 PLLOT SCALE = 20.0000' / IN.
 PLOT DATE = 2/9/2011

DESIGNED	-	REVISED	-
DRAWN	-	REVISED	-
CHECKED	-	REVISED	-
DATE	-	REVISED	-

**STATE OF ILLINOIS
DEPARTMENT OF TRANSPORTATION**

CROSS SECTIONS EAST CROSS-OVER

SCALE: SHEET NO. OF SHEETS STA. 104+00.00 TO STA. 105+00.00

F.A. RTE.	SECTION	COUNTY	TOTAL SHEETS
474	((72,90)5B1-2	PEO TAZ	129/125
CONTRACT NO. 68069			
ILLINOIS FED. AID PROJ. T			