
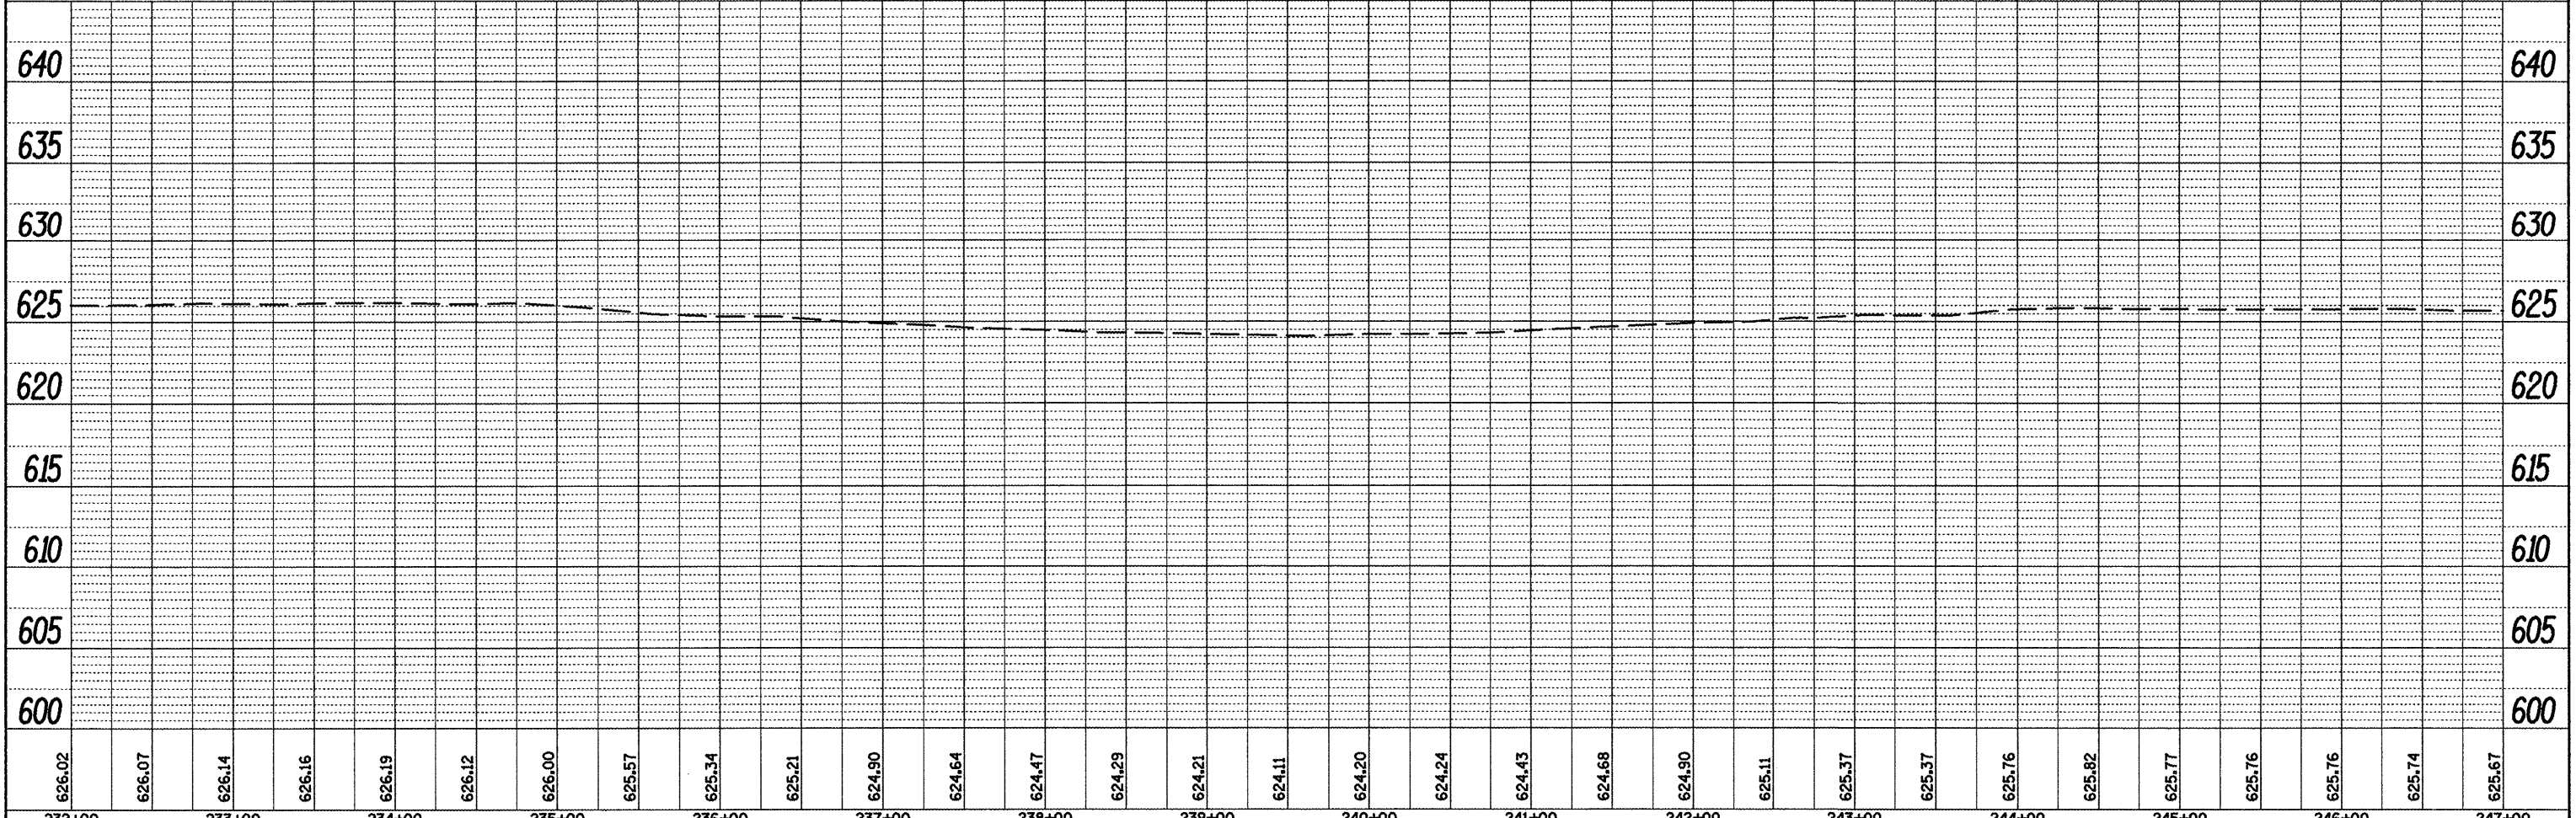


|          |  |
|----------|--|
| DATE     |  |
| BY       |  |
| REVIEWED |  |
| PLANNED  |  |
| NOTED    |  |
| NO.      |  |

|          |  |
|----------|--|
| DATE     |  |
| BY       |  |
| REVIEWED |  |
| PLANNED  |  |
| NOTED    |  |
| NO.      |  |

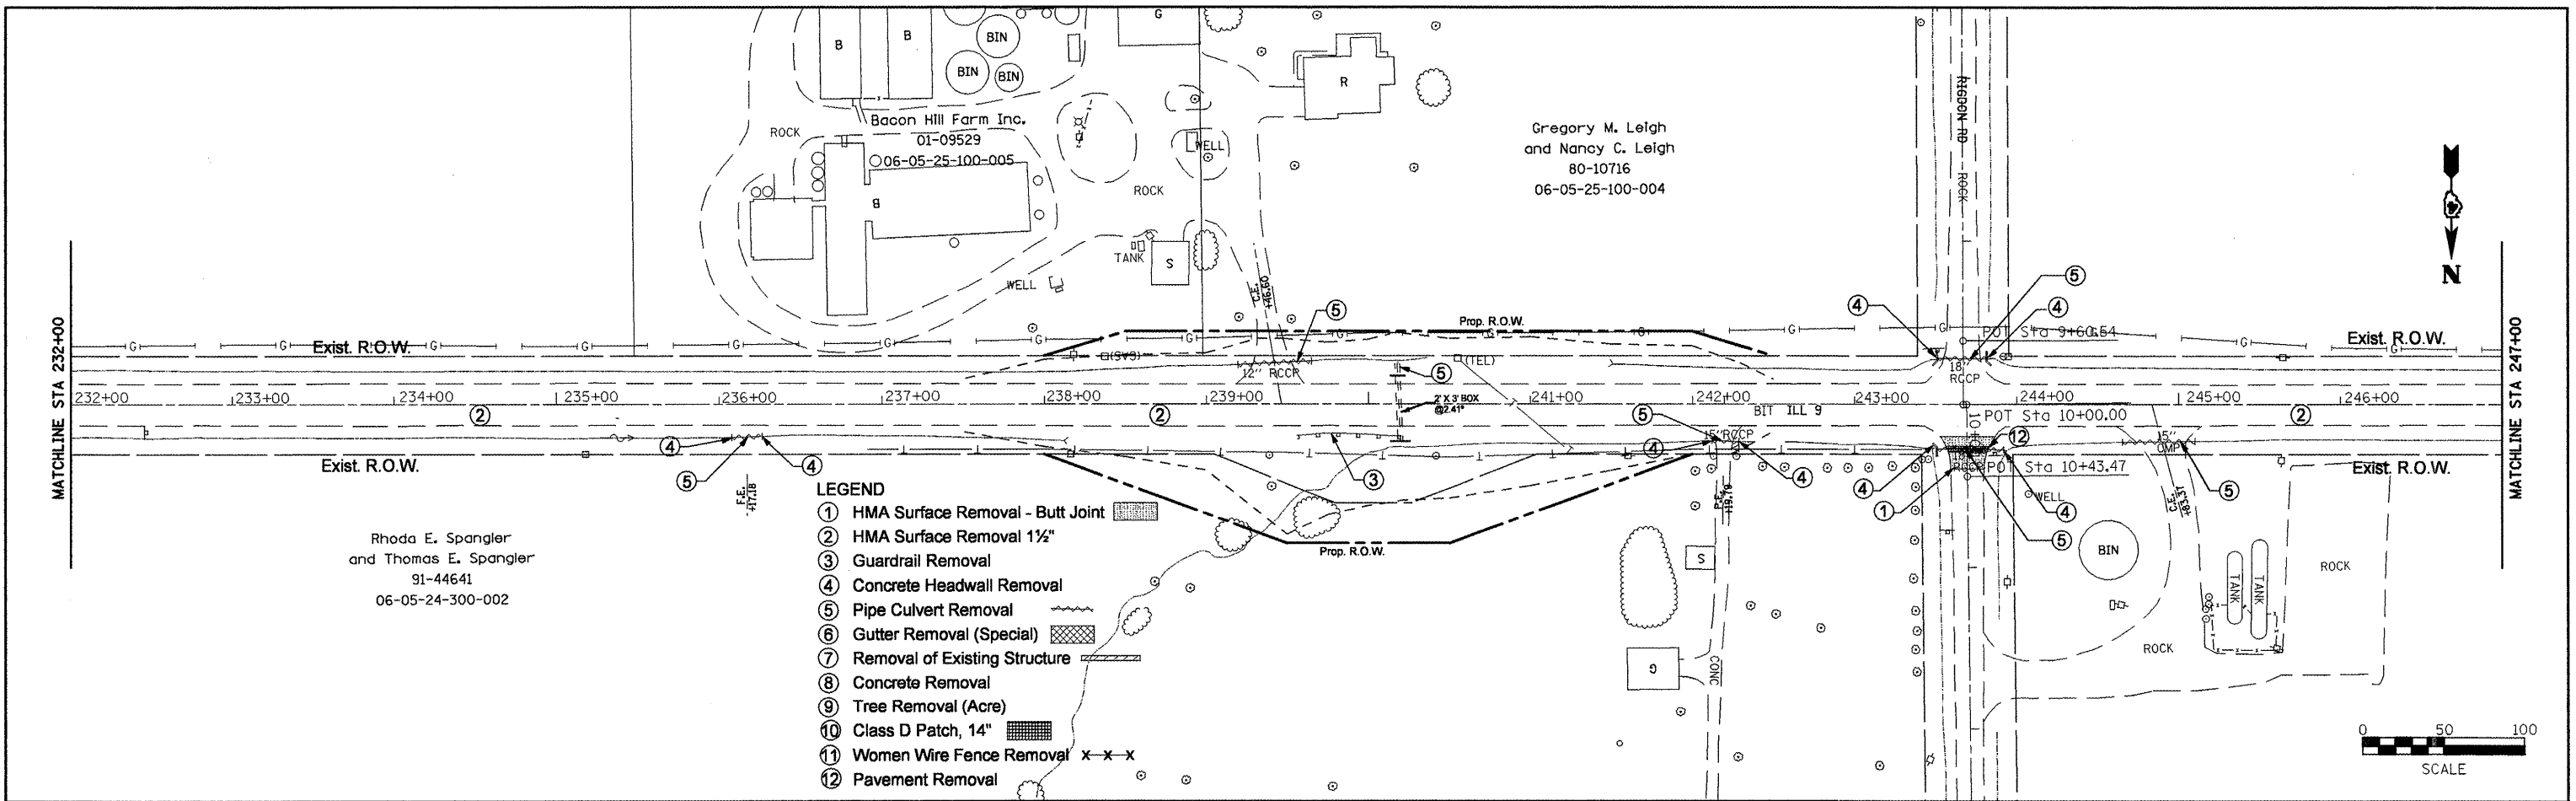

|                                   |                      |            |           |   |   |           |    |        |                    |               |                    |                     |                 |
|-----------------------------------|----------------------|------------|-----------|---|---|-----------|----|--------|--------------------|---------------|--------------------|---------------------|-----------------|
| FILE NAME =<br>Removal Plans2.dgn | USER NAME = mendezpj | DESIGNED - | REVISED - | <b>STATE OF ILLINOIS<br/>DEPARTMENT OF TRANSPORTATION</b> | <b>EXISTING &amp; REMOVAL PLANS</b>       |           |    |        | F.A.P. RTE.<br>685 | SECTION<br>.. | COUNTY<br>..       | TOTAL SHEETS<br>329 | SHEET NO.<br>40 |
|                                   |                      | DRAWN -    | REVISED - |   | SCALE:                                    | SHEET NO. | OF | SHEETS | STA.               | TO STA.       | CONTRACT NO. 68599 |                     |                 |
|                                   |                      | CHECKED -  | REVISED - |   | ILLINOIS FED. AID PROJECT                 |           |    |        |                    |               |                    |                     |                 |
|                                   |                      | DATE -     | REVISED - |   | (37,38)RS-3,39RS-5(38)1 Fulton, McDonough |           |    |        |                    |               |                    |                     |                 |