
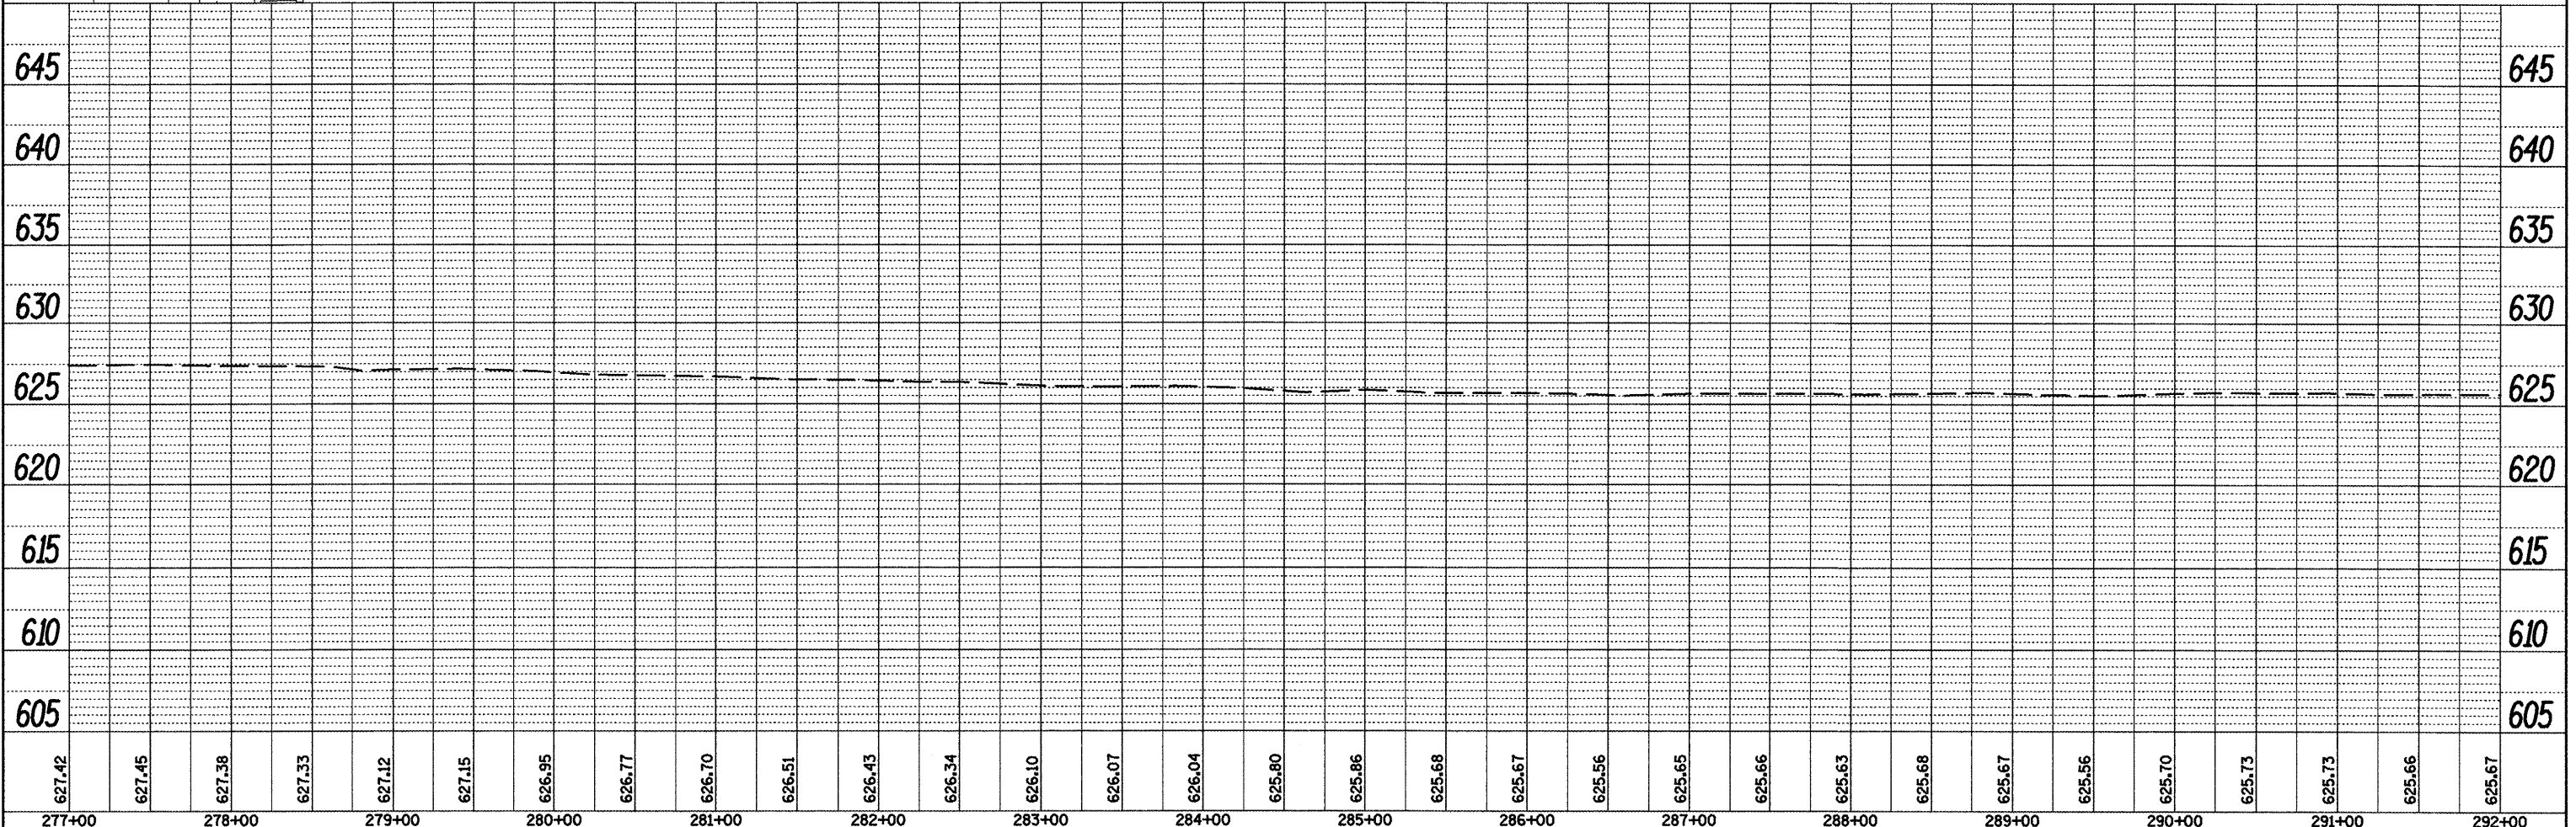


PLAN	SURVEYED	BY	DATE
	PLOTTED		
	CHECKED		
	DATE		
	NOTE BOOK NO.		
	FILE NAME		

PROFILE	SURVEYED	BY	DATE
	PLOTTED		
	CHECKED		
	DATE		
	NOTE BOOK NO.		
	STRUCTURE NOTATION CHRD		

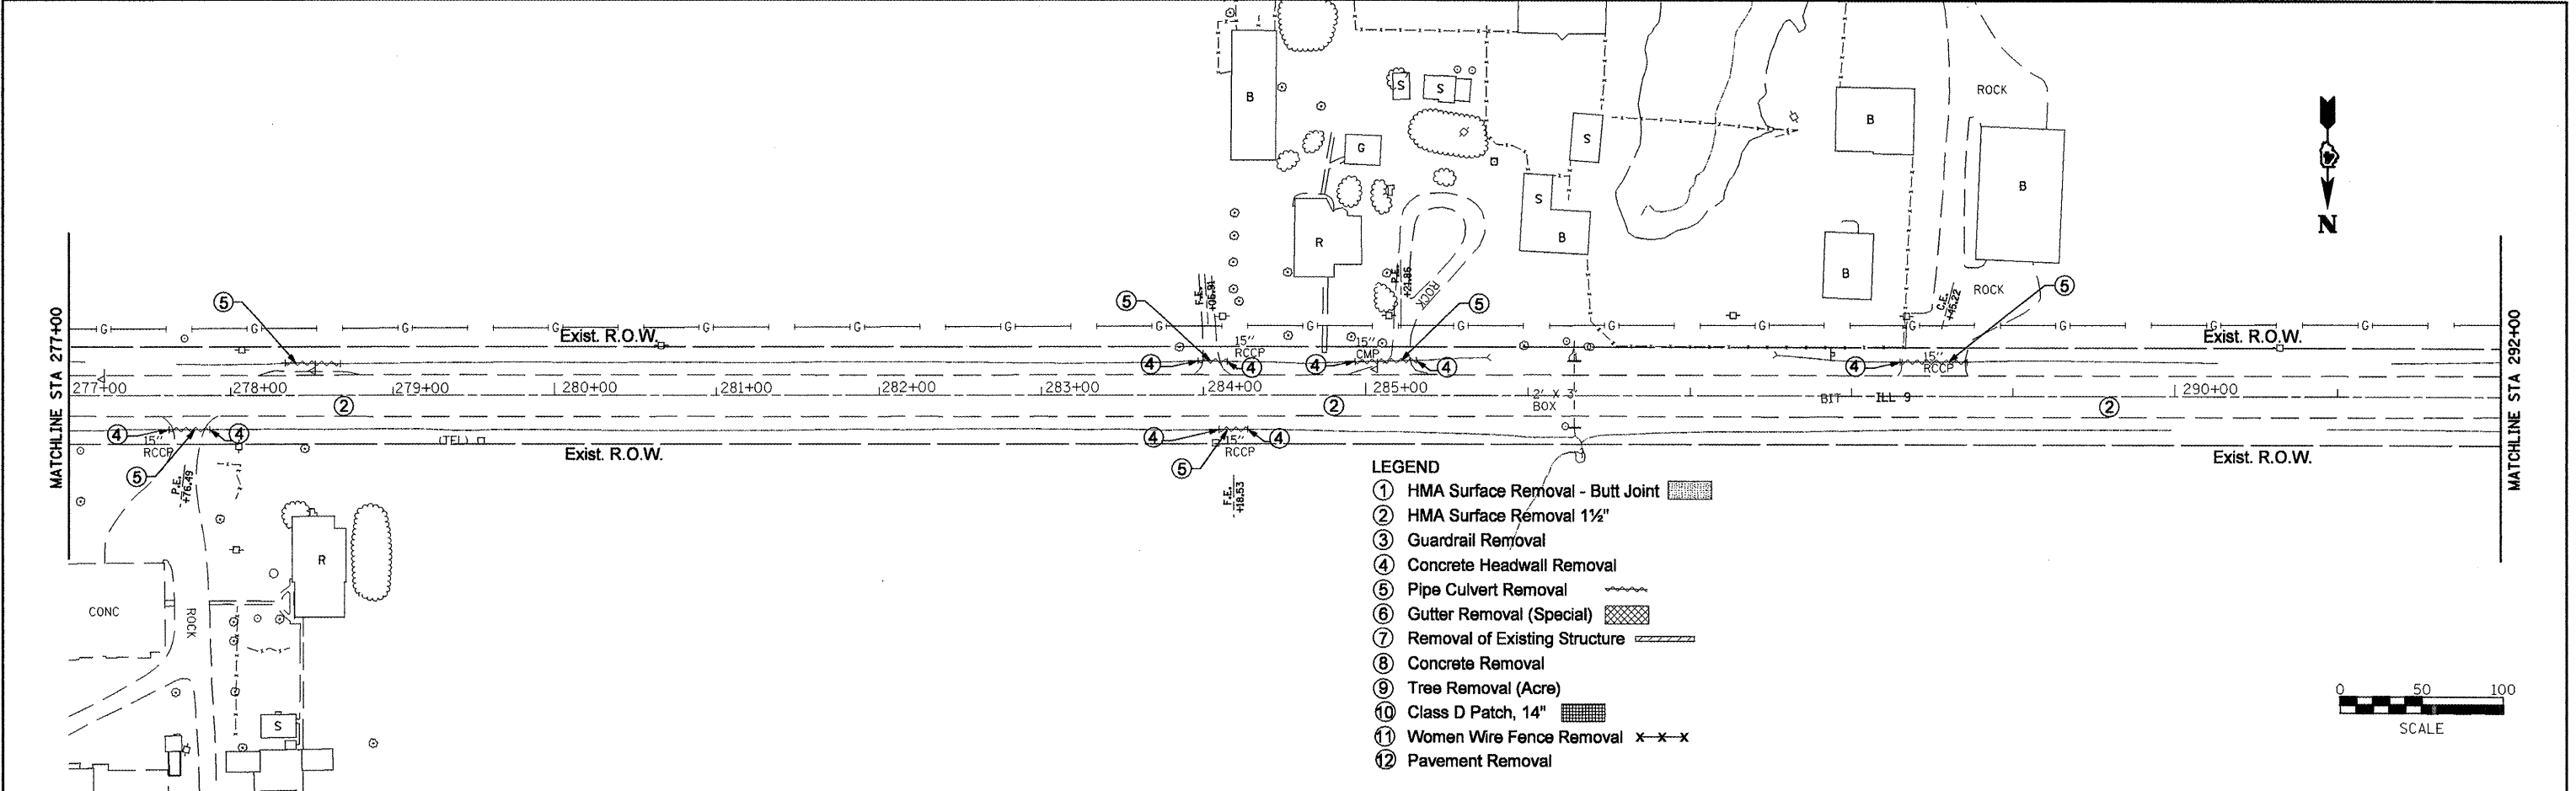

FILE NAME = Removal Plans2.dgn	USER NAME = mendezp.j	DESIGNED -	REVISED -	<b>STATE OF ILLINOIS DEPARTMENT OF TRANSPORTATION</b>	<b>EXISTING &amp; REMOVAL PLANS</b>	F.A.P. RTE. 685	SECTION ..	COUNTY .	TOTAL SHEETS 329	SHEET NO. 43	
PLOT SCALE = 1/80.0000" / IN.	CHECKED -	REVISED -	CONTRACT NO. 68599			ILLINOIS FED. AID PROJECT					
PLOT DATE = 3/25/2011	DATE -	REVISED -	SCALE:			SHEET NO. OF SHEETS	STA. TO STA.				
** (37 381BS-3 39BS-5(38)) Eulken, McDonough											