



Bruce Spangler and Sharon K. Spangler
82-17184
06-05-27-200-002
1-634DOT

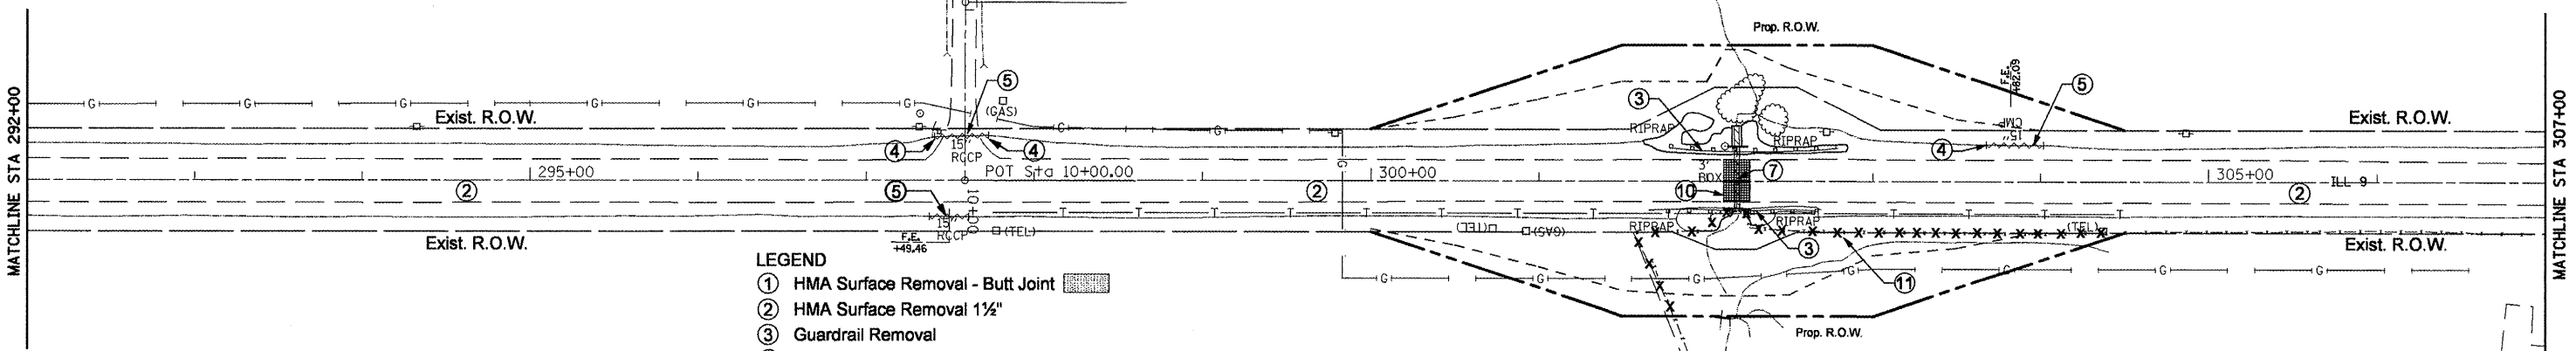


- LEGEND**
- ① HMA Surface Removal - Butt Joint
 - ② HMA Surface Removal 1 1/2"
 - ③ Guardrail Removal
 - ④ Concrete Headwall Removal
 - ⑤ Pipe Culvert Removal
 - ⑥ Gutter Removal (Special)
 - ⑦ Removal of Existing Structure
 - ⑧ Concrete Removal
 - ⑨ Tree Removal (Acre)
 - ⑩ Class D Patch, 14"
 - ⑪ Women Wire Fence Removal x-x-x
 - ⑫ Pavement Removal

James T. Groutage and Heather L. Groutage
04-43314
06-05-22-400-004

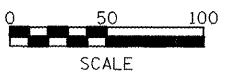

PLAN	SURVEYED	DATE
	PLOTTED	
	NOTED	
	NO. OF WAY CHECKED	
	NO. OF WAY CHECKED	
PROFILE	SURVEYED	DATE
	PLOTTED	
	NOTED	
	NO. OF WAY CHECKED	
	NO. OF WAY CHECKED	
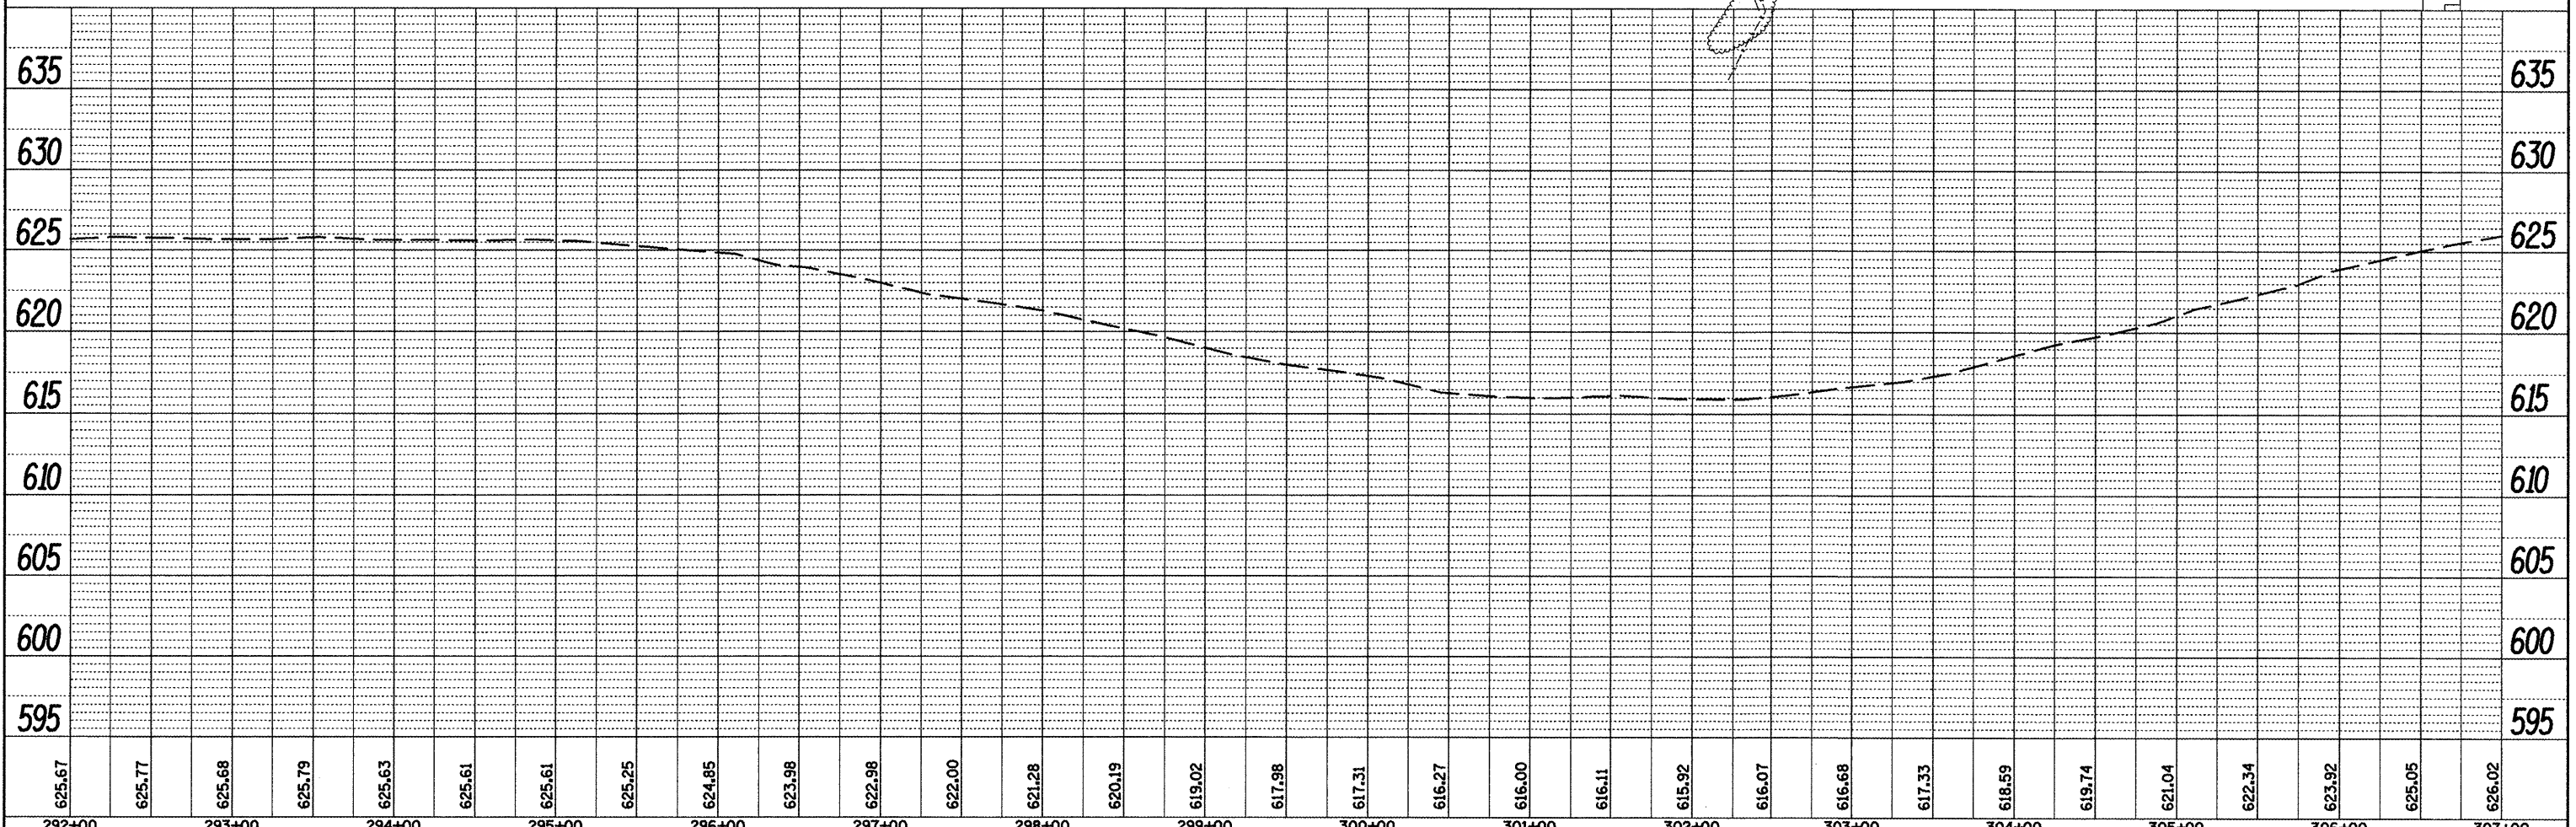

FILE NAME = Removal Plans2.dgn	USER NAME = mendezp.j	DESIGNED -	REVISED -	STATE OF ILLINOIS DEPARTMENT OF TRANSPORTATION	EXISTING & REMOVAL PLANS				F.A.P. RTE. 685	SECTION **	COUNTY *	TOTAL SHEETS 329	SHEET NO. 44
		DRAWN -	REVISED -		SCALE: SHEET NO. OF SHEETS STA. TO STA.				CONTRACT NO. 68599				
		CHECKED -	REVISED -		ILLINOIS FED. AID PROJECT				Fulton, McDonough				
		DATE -	REVISED -		** (37,38)RS-3,39RS-5,(38)I				*				