

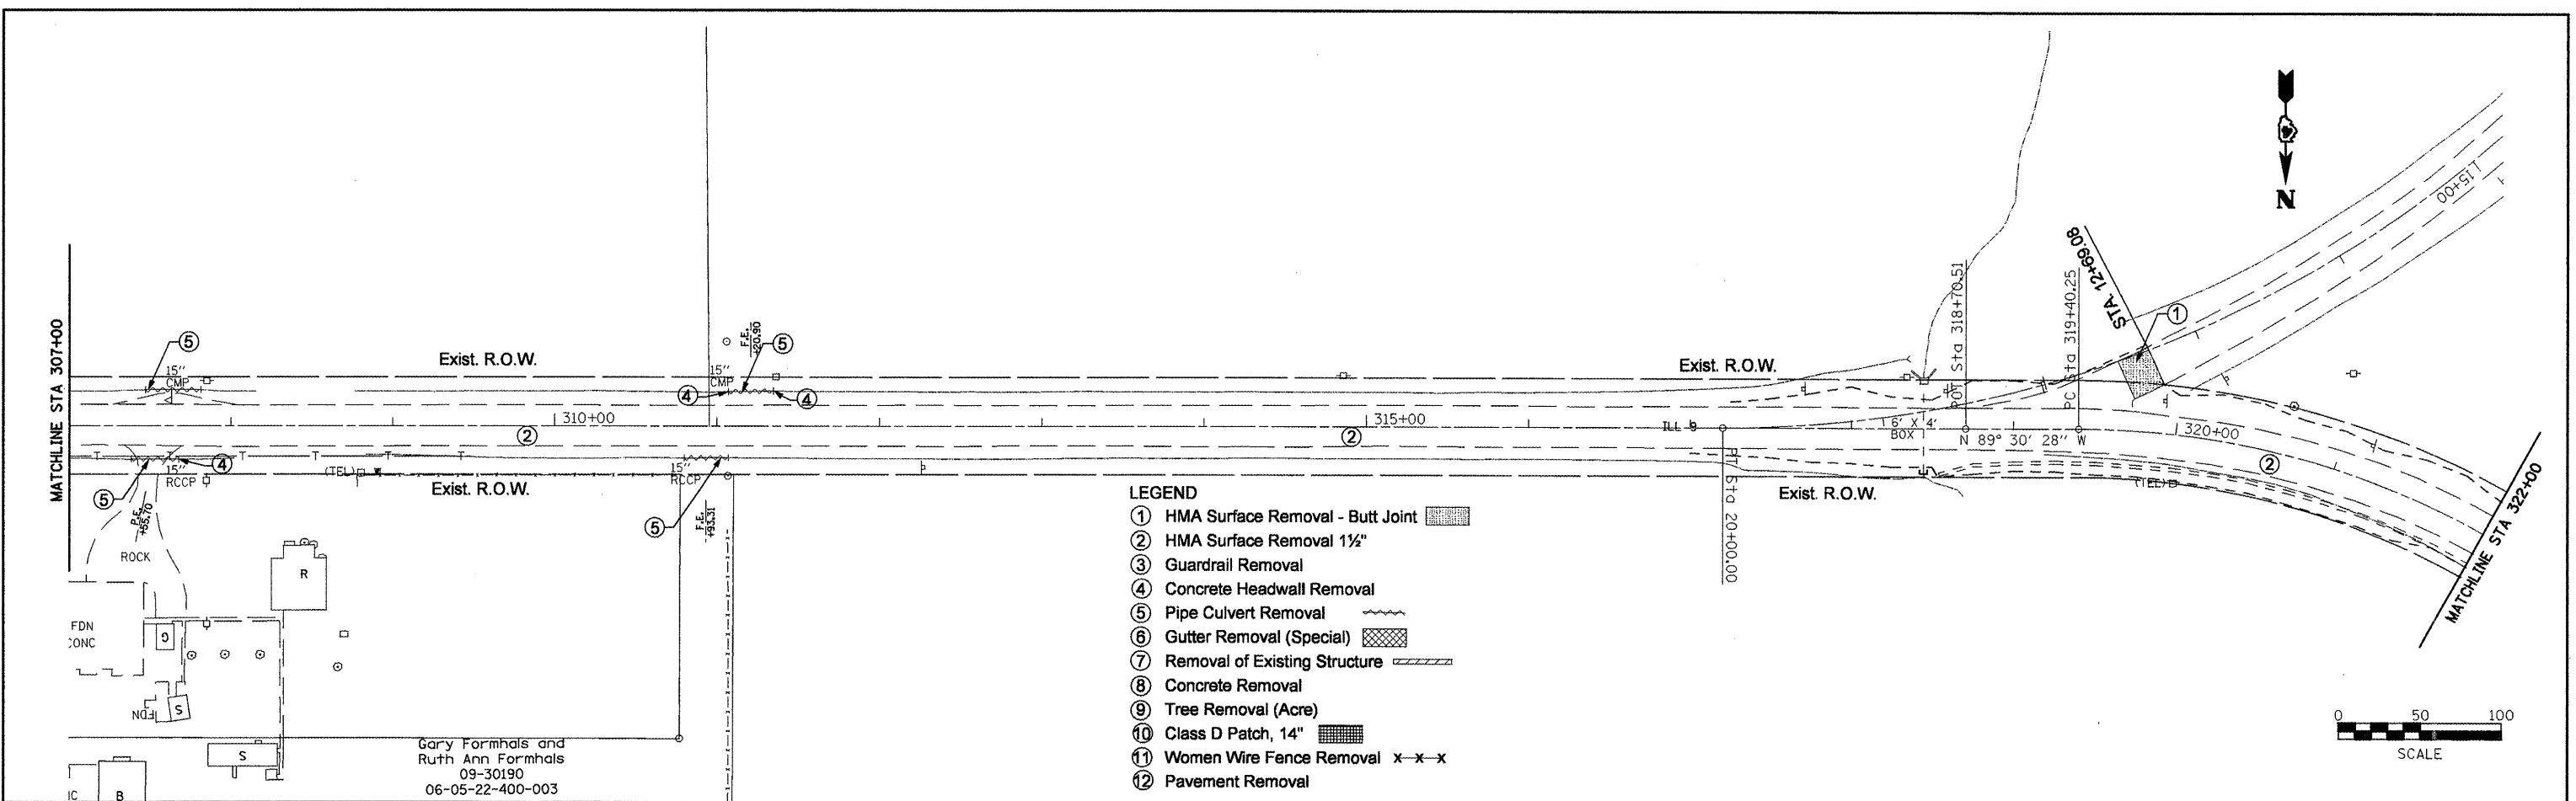


DATE	
BY	
REVISIONS	
NO.	
DESCRIPTION	
DATE	
BY	
DATE	
BY	
DATE	
BY	
DATE	

DATE	
BY	
REVISIONS	
NO.	
DESCRIPTION	
DATE	
BY	
DATE	
BY	
DATE	
BY	
DATE	

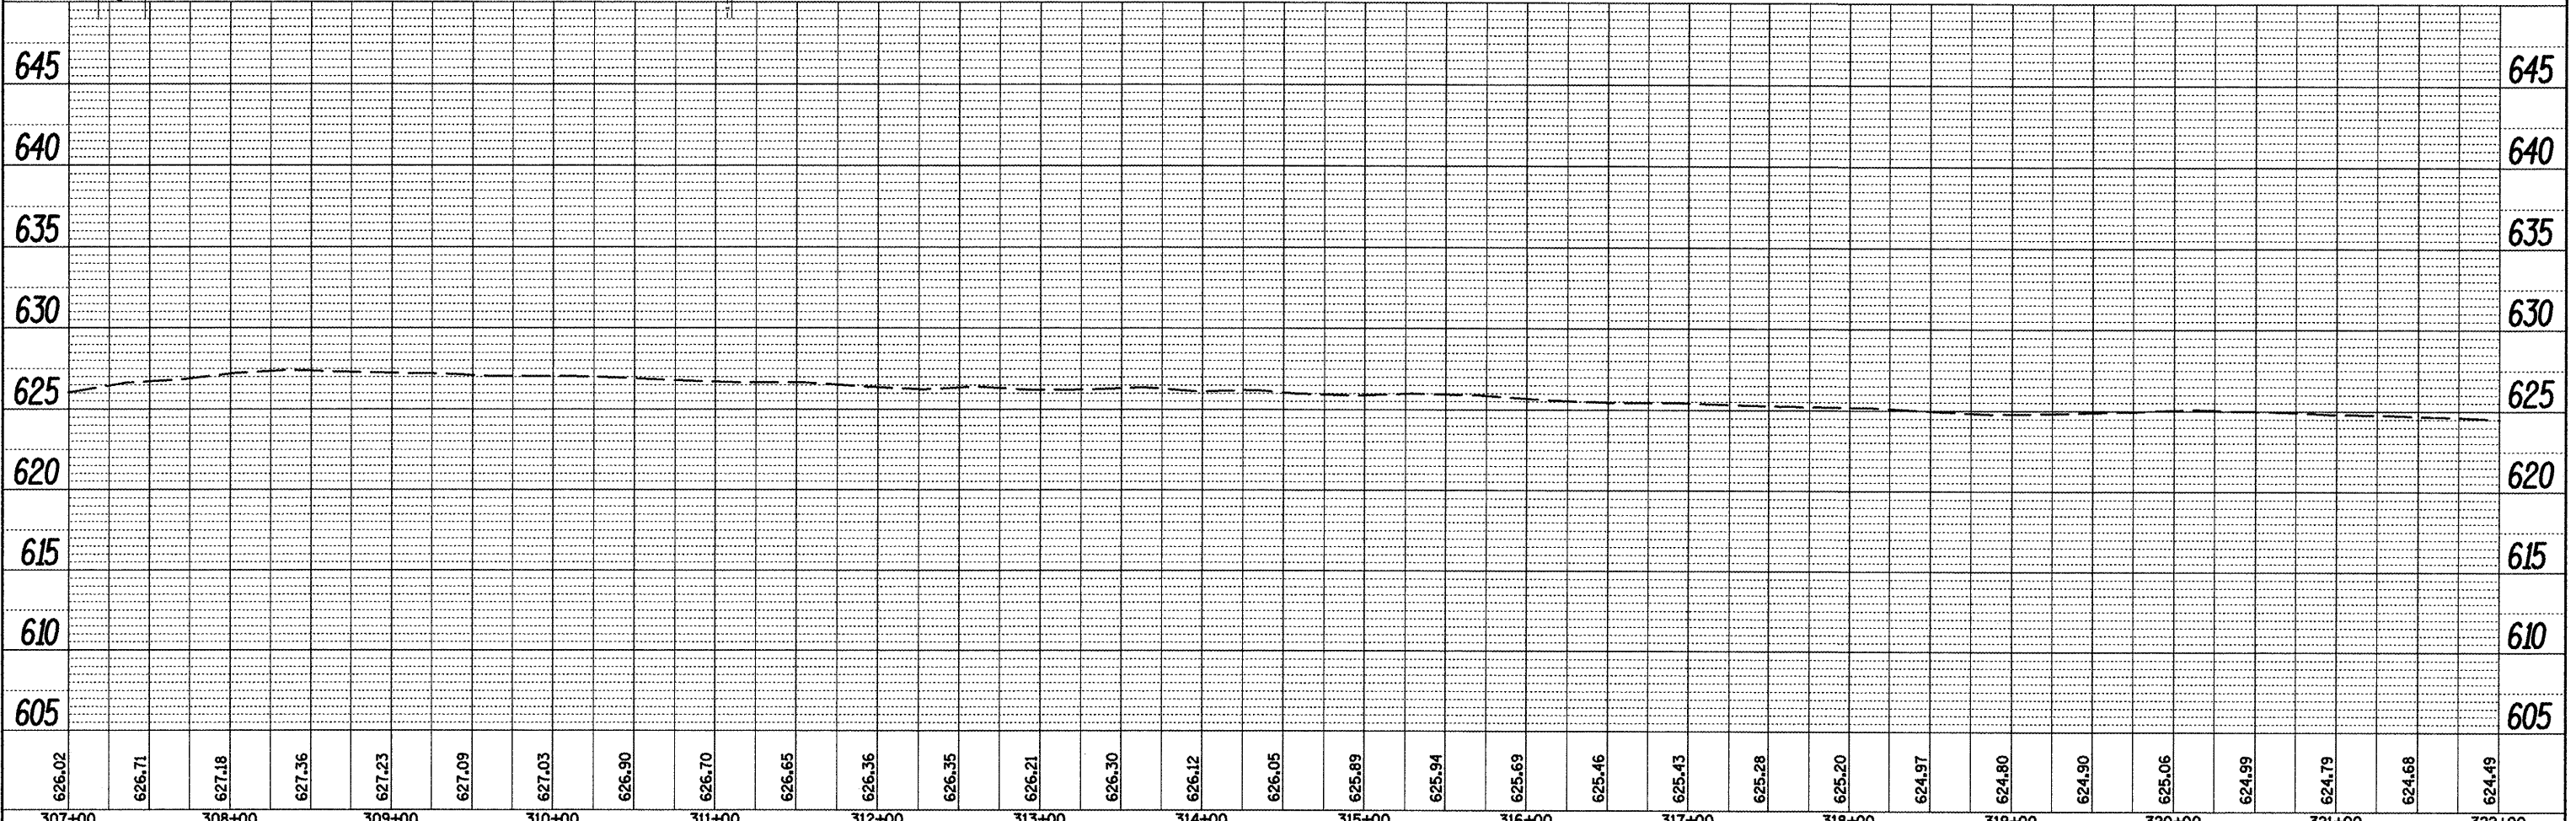

Gary Formhals and
Ruth Ann Formhals
09-30190
06-05-22-400-003

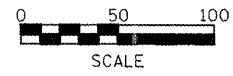

626.02	626.71	627.18	627.36	627.23	627.09	627.03	626.90	626.70	626.65	626.36	626.35	626.21	626.30	626.12	626.05	625.89	625.94	625.69	625.46	625.43	625.28	625.20	624.97	624.80	624.90	625.06	624.99	624.79	624.68	624.49		
307+00	308+00	309+00	310+00	311+00	312+00	313+00	314+00	315+00	316+00	317+00	318+00	319+00	320+00	321+00	322+00																	

FILE NAME = Removal Plans2.dgn

USER NAME = mendezej
DESIGNED -
DRAWN -
CHECKED -
DATE -

REVISED -
REVISED -
REVISED -
REVISED -

**STATE OF ILLINOIS
DEPARTMENT OF TRANSPORTATION**

EXISTING & REMOVAL PLANS
SCALE: SHEET NO. OF SHEETS STA. TO STA.

F.A.P. RTE. 685
SECTION ** COUNTY * TOTAL SHEETS 329 SHEET NO. 45
CONTRACT NO. 68599
ILLINOIS FED. AID PROJECT