
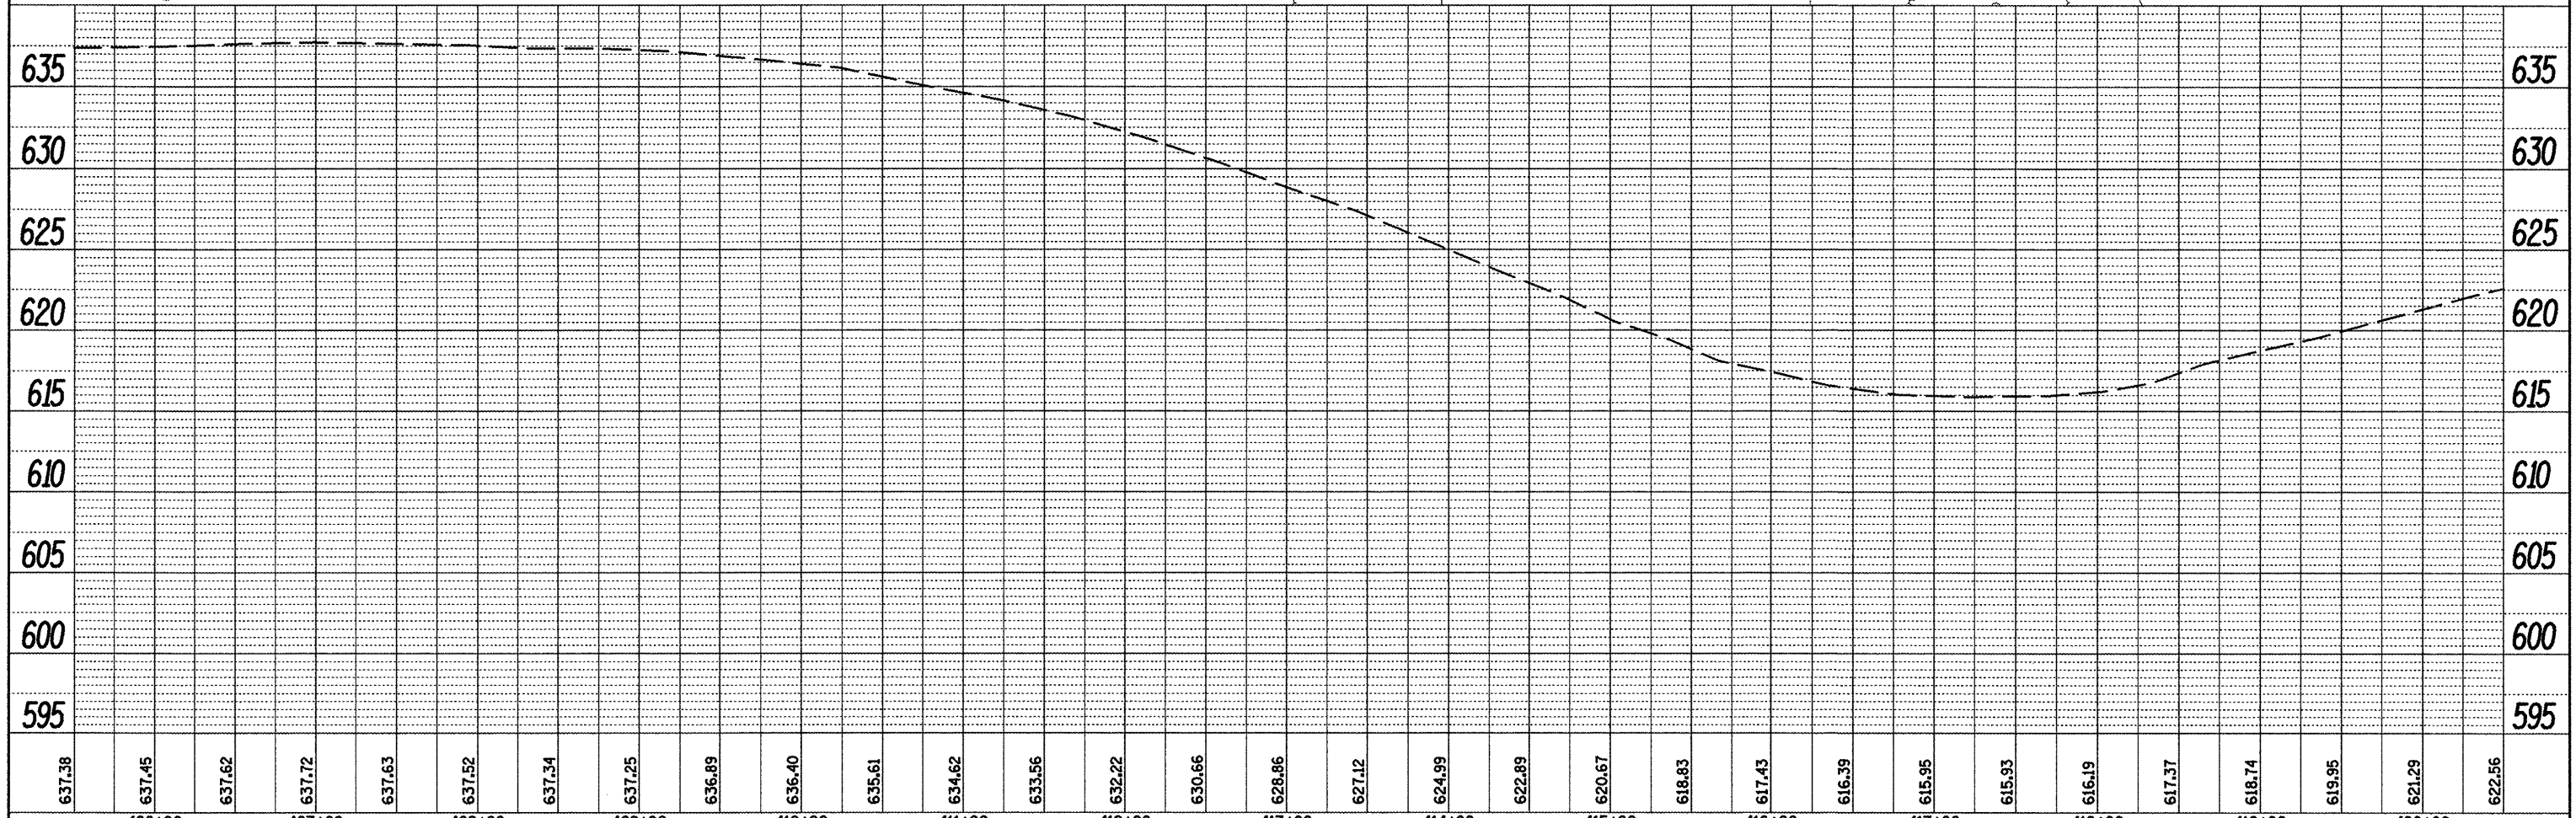


DATE: _____
 BY: _____
 REVISIONS:
 NO. DESCRIPTION
 1. _____
 2. _____
DATE: _____
 BY: _____
 REVISIONS:
 NO. DESCRIPTION
 1. _____
 2. _____
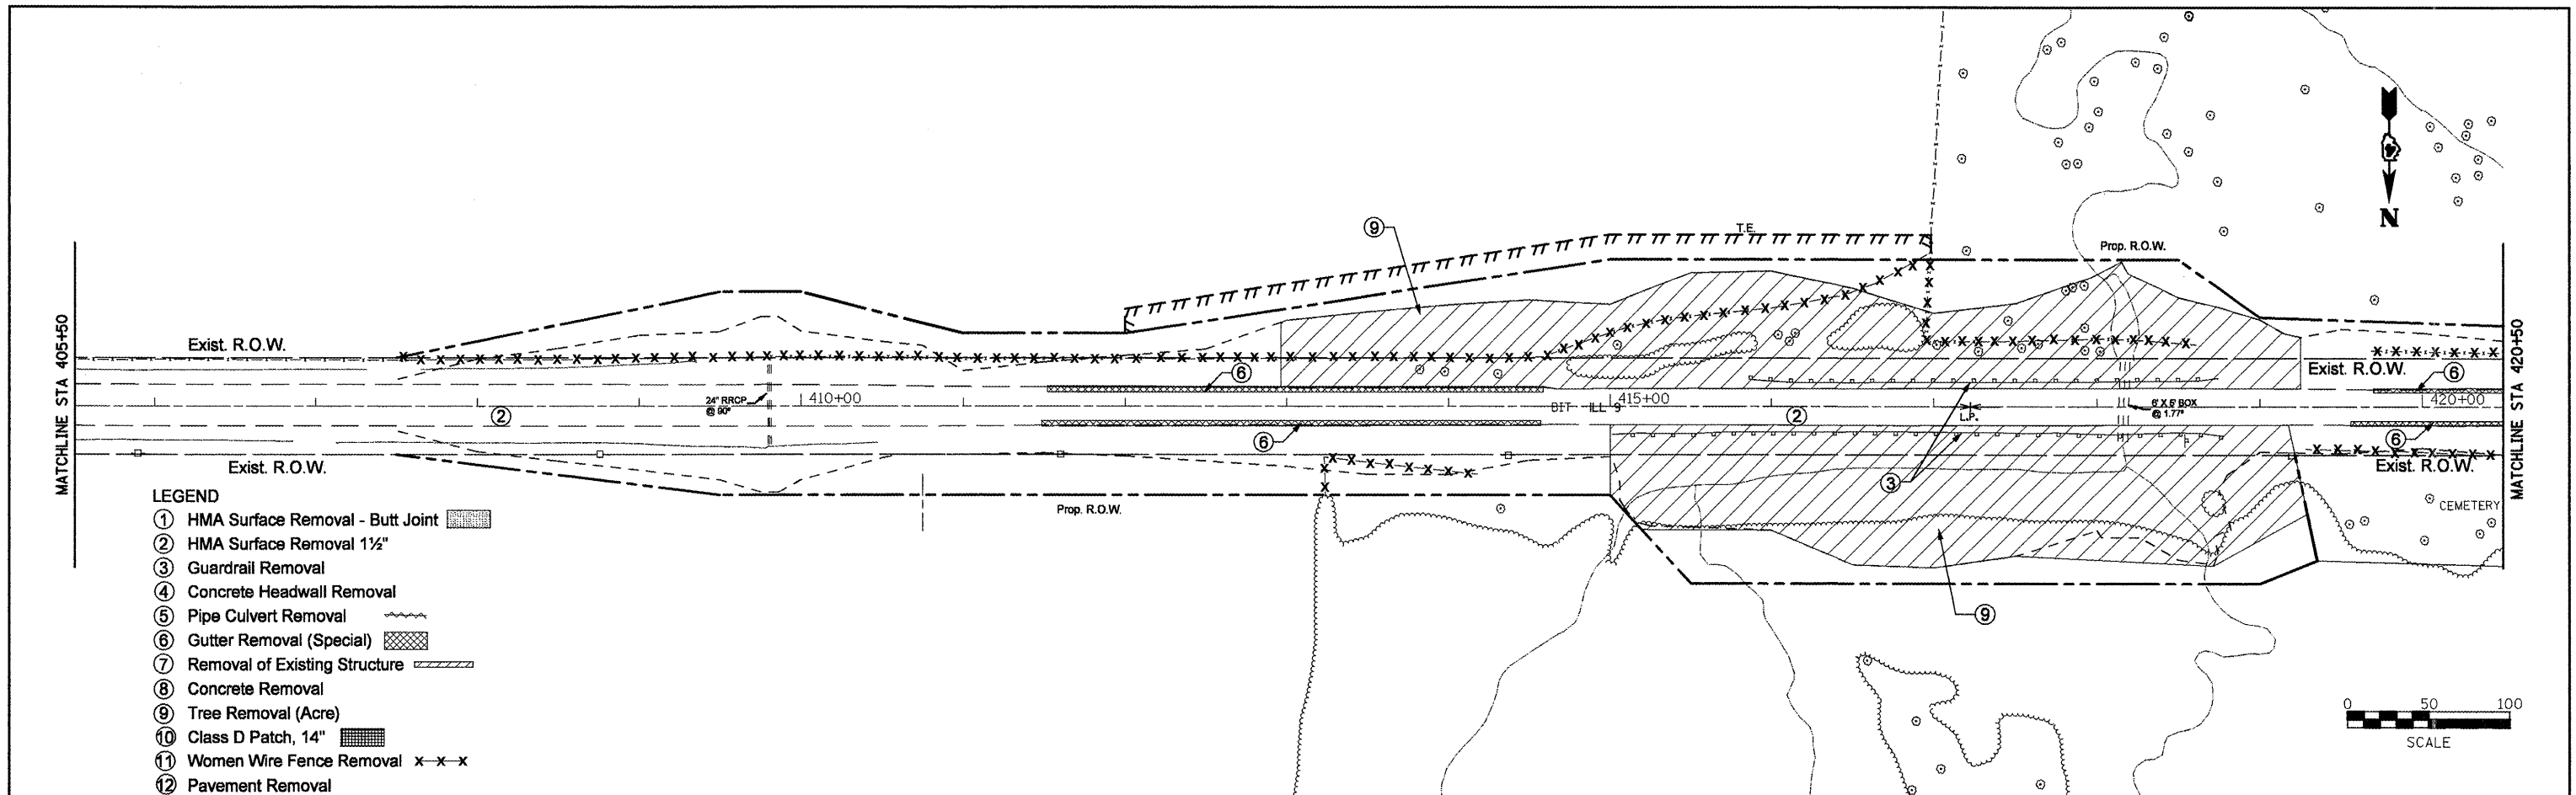

637.38	637.45	637.62	637.72	637.63	637.52	637.34	637.25	636.89	636.40	635.61	634.62	633.56	632.22	630.66	628.86	627.42	624.99	622.89	620.67	618.83	617.43	616.39	615.95	615.93	616.19	617.37	616.74	615.95	621.29	622.56	
406+00	407+00	408+00	409+00	410+00	411+00	412+00	413+00	414+00	415+00	416+00	417+00	418+00	419+00	420+00																	

FILE NAME = Removal Plans2.dgn	USER NAME = mendezpj	DESIGNED -	REVISED -	STATE OF ILLINOIS DEPARTMENT OF TRANSPORTATION	EXISTING & REMOVAL PLANS				F.A.P. RTE. 685	SECTION **	COUNTY *	TOTAL SHEETS 329	SHEET NO. 52
		DRAWN -	REVISED -		SCALE:	SHEET NO.	OF SHEETS	STA.	TO STA.	CONTRACT NO. 68599			
		CHECKED -	REVISED -		ILLINOIS FED. AID PROJECT								
		DATE -	REVISED -		(37,38)RS-3,39RS-5(38)1 • Fulton, McDonough								