


- LEGEND**
- ① HMA Surface Removal - Butt Joint
  - ② HMA Surface Removal 1½"
  - ③ Guardrail Removal
  - ④ Concrete Headwall Removal
  - ⑤ Pipe Culvert Removal
  - ⑥ Gutter Removal (Special)
  - ⑦ Removal of Existing Structure
  - ⑧ Concrete Removal
  - ⑨ Tree Removal (Acre)
  - ⑩ Class D Patch, 14"
  - ⑪ Women Wire Fence Removal x-x-x
  - ⑫ Pavement Removal

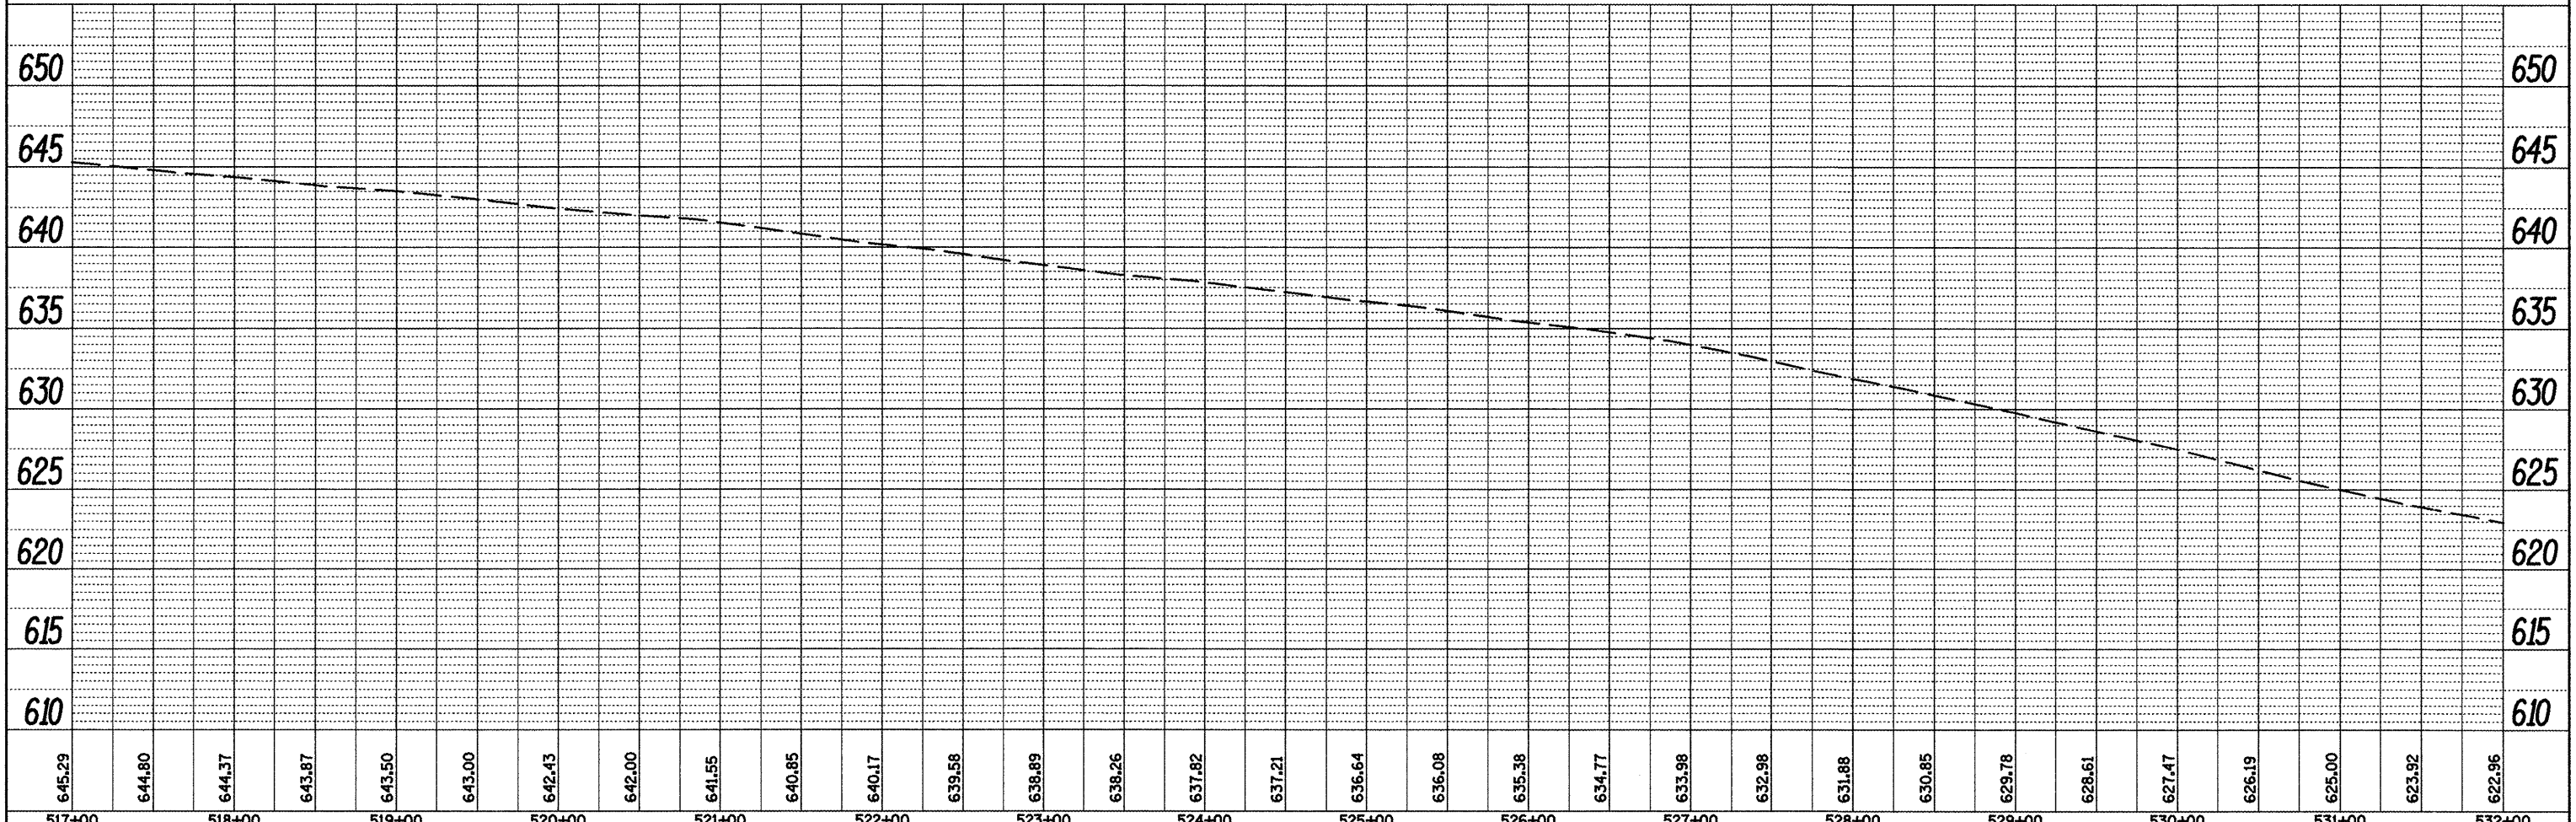

645.29	644.80	644.37	643.87	643.50	643.00	642.43	642.00	641.55	640.85	640.17	639.58	638.89	638.26	637.82	637.21	636.64	636.08	635.38	634.77	633.98	632.98	631.88	630.85	629.78	628.61	627.47	626.19	625.00	623.92	622.96	
517+00	518+00	519+00	520+00	521+00	522+00	523+00	524+00	525+00	526+00	527+00	528+00	529+00	530+00	531+00	532+00																

PLAN	SURVEYED	BY	DATE
	PLOTTED		
	NOTED		
	REVISIONS		
	NO. OF REVISIONS		
	DATE		
	FILE NAME		

PROFILE	SURVEYED	BY	DATE
	PLOTTED		
	NOTED		
	REVISIONS		
	NO. OF REVISIONS		
	DATE		
	FILE NAME		

**STATE OF ILLINOIS  
DEPARTMENT OF TRANSPORTATION**

**EXISTING & REMOVAL PLANS**

F.A.P. RTE. 685	SECTION ..	COUNTY ..	TOTAL SHEETS 329	SHEET NO. 60
CONTRACT NO. 68599				
ILLINOIS FED. AID PROJECT				

SCALE: SHEET NO. OF SHEETS STA. TO STA.