
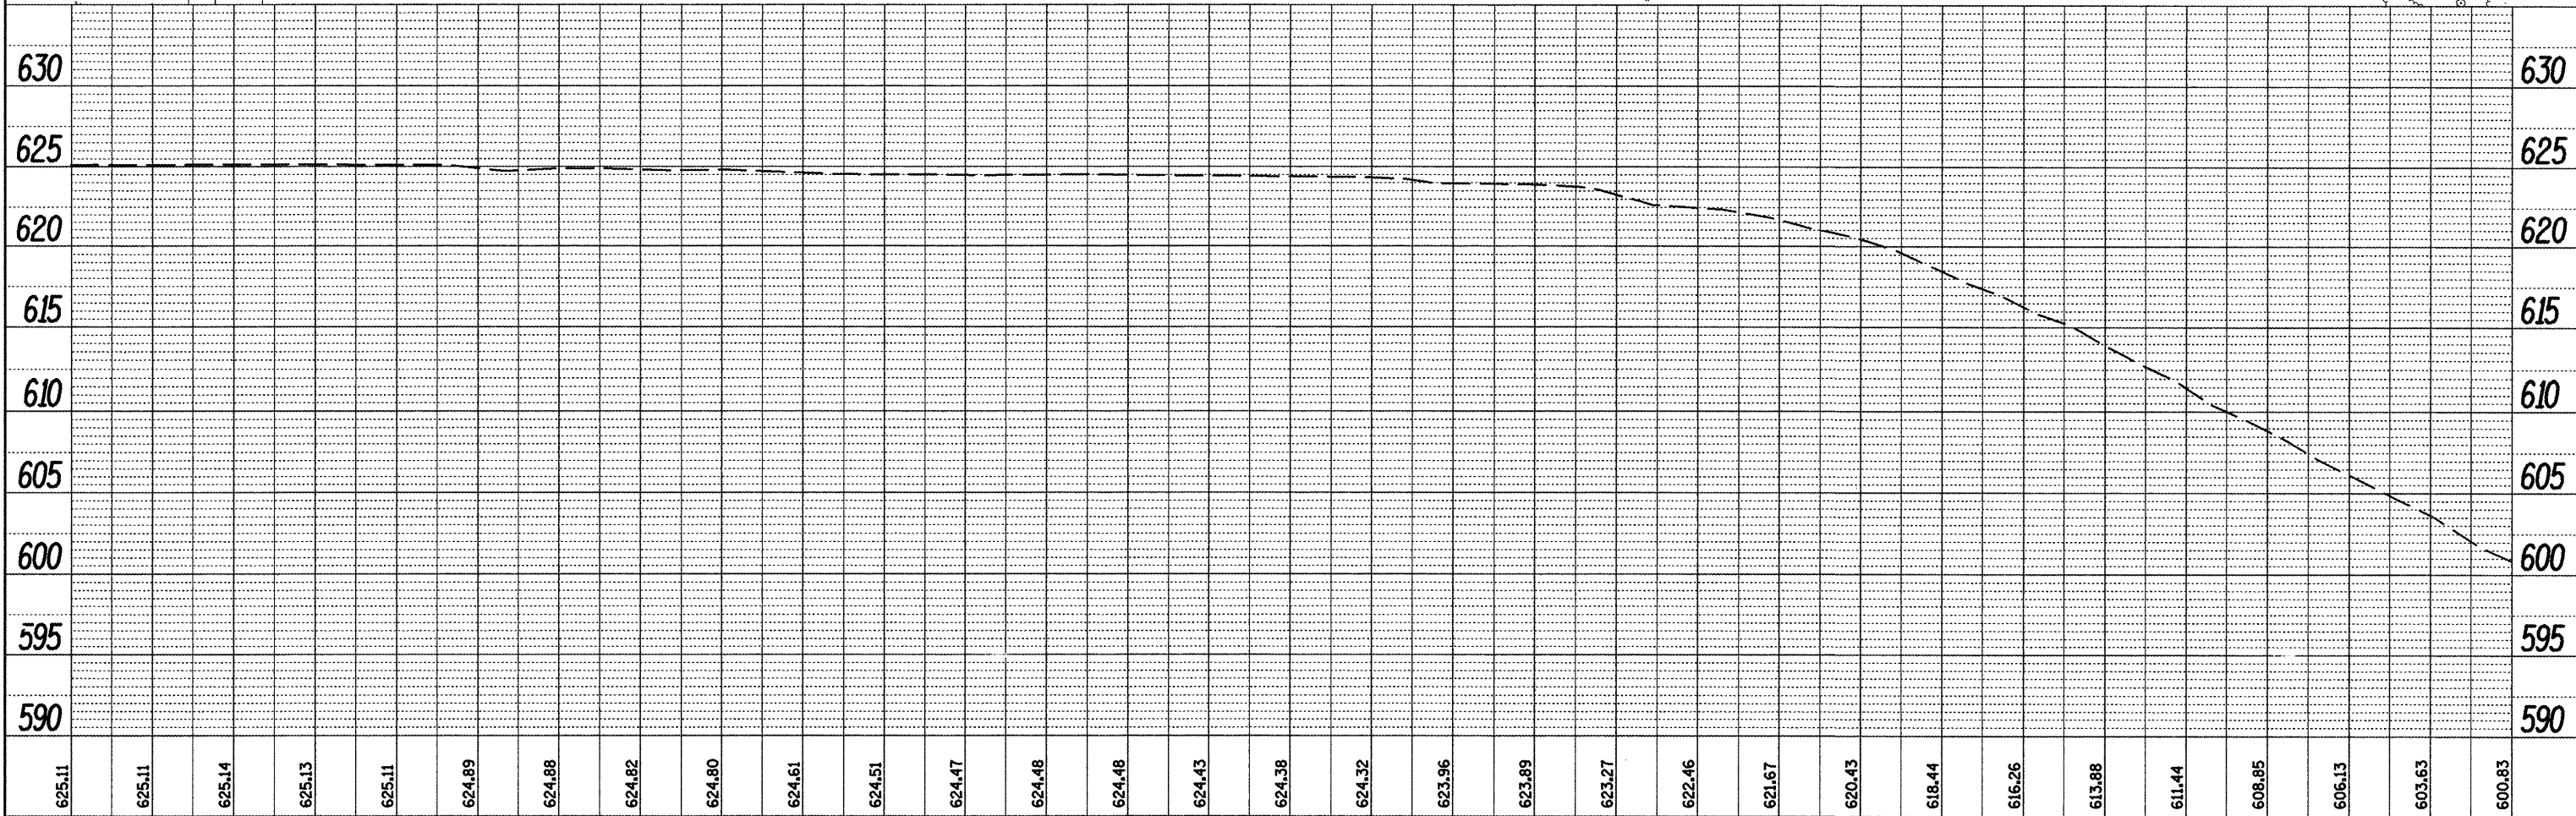


PLAN SURVEYED BY DATE  
 ALIGNED CHECKED  
 RT. OF WAY CHECKED  
 NO. FILE NAME

PROFILE SURVEYED BY DATE  
 GRADES CHECKED  
 H.M. NOTED  
 STRUCTURE NOTATIONS CHFD

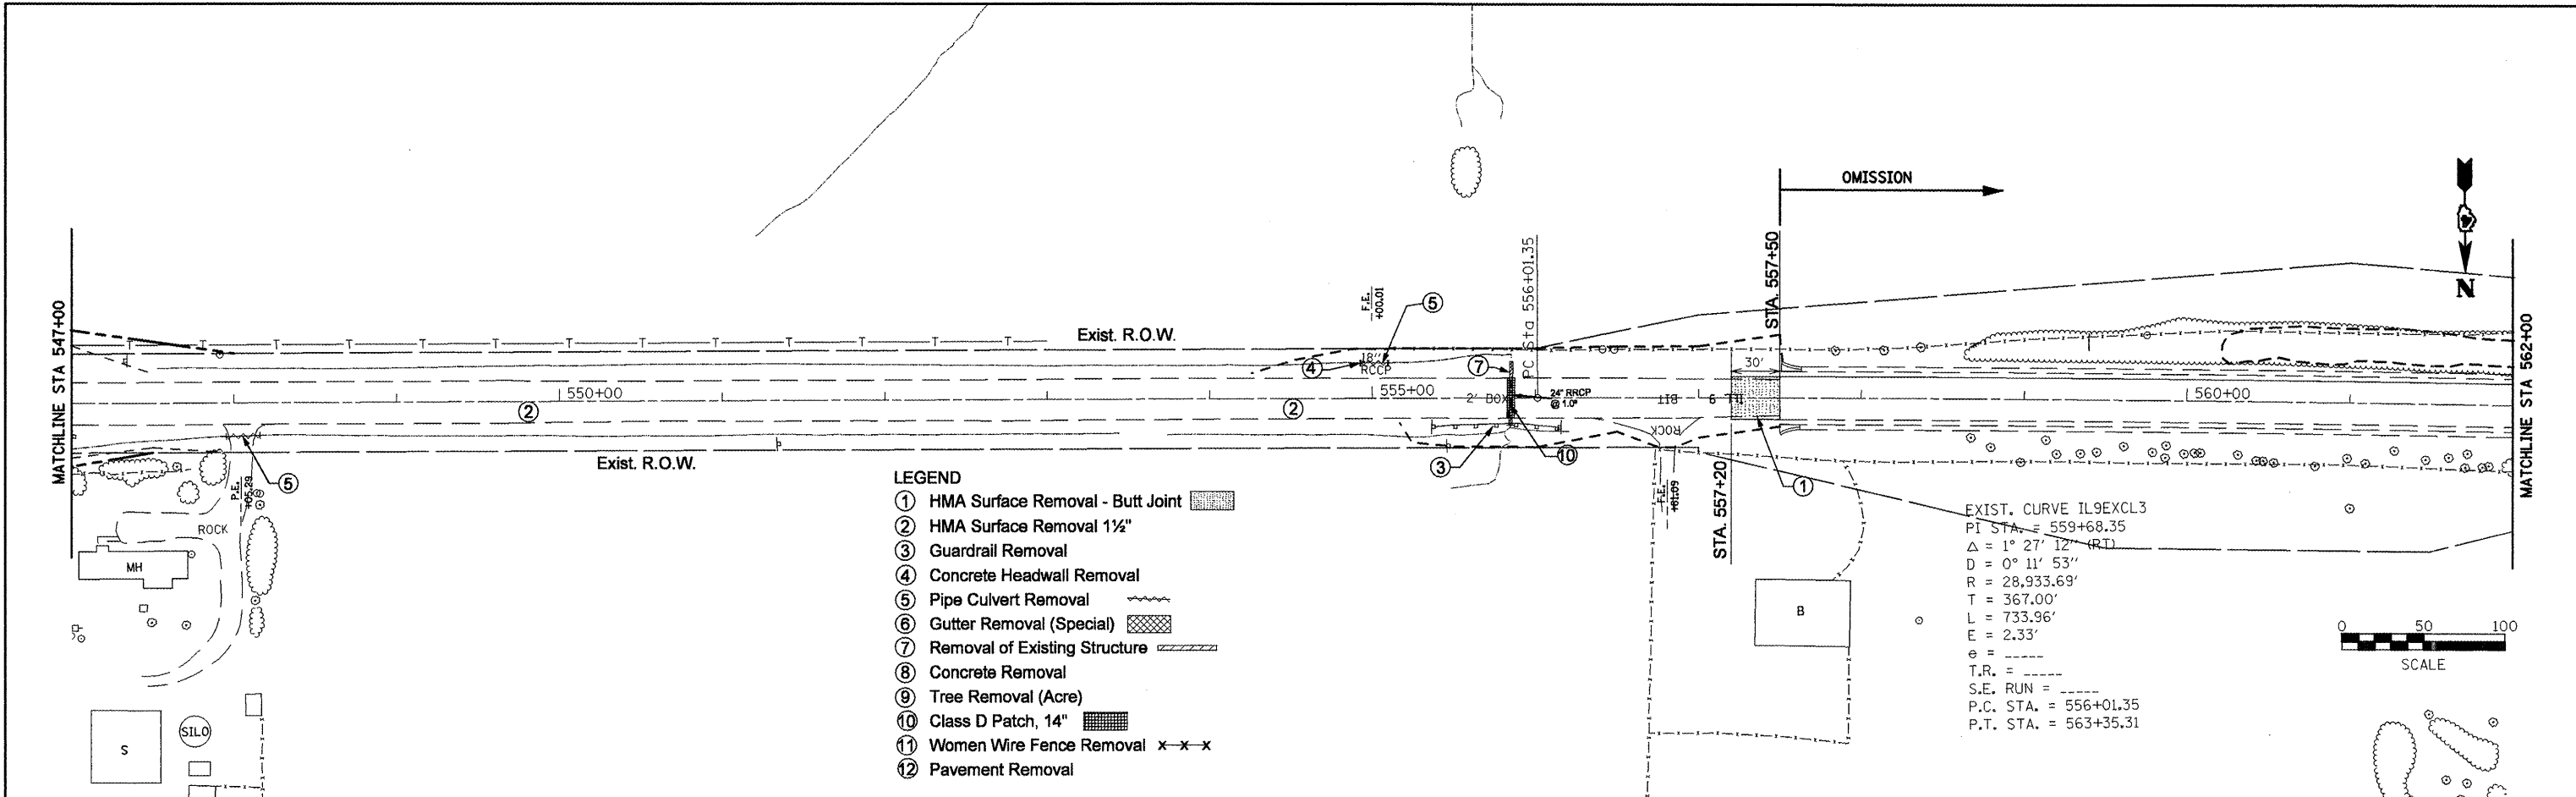

FILE NAME = Removal Plans2.dgn	USER NAME = crespole	DESIGNED -	REVISED -	<b>STATE OF ILLINOIS DEPARTMENT OF TRANSPORTATION</b>	<b>EXISTING &amp; REMOVAL PLANS</b>		F.A.P. RTE. 685	SECTION **	COUNTY *	TOTAL SHEETS 329	SHEET NO. 62	
PLOT SCALE = 1/8" = 100.0000' / IN.	CHECKED -	REVISED -	REVISED -		SCALE:	SHEET NO. OF SHEETS	STA. TO STA.	ILLINOIS FED. AID PROJECT CONTRACT NO. 68599				
PLOT DATE = 4/8/2011	DATE -	REVISED -	REVISED -									