
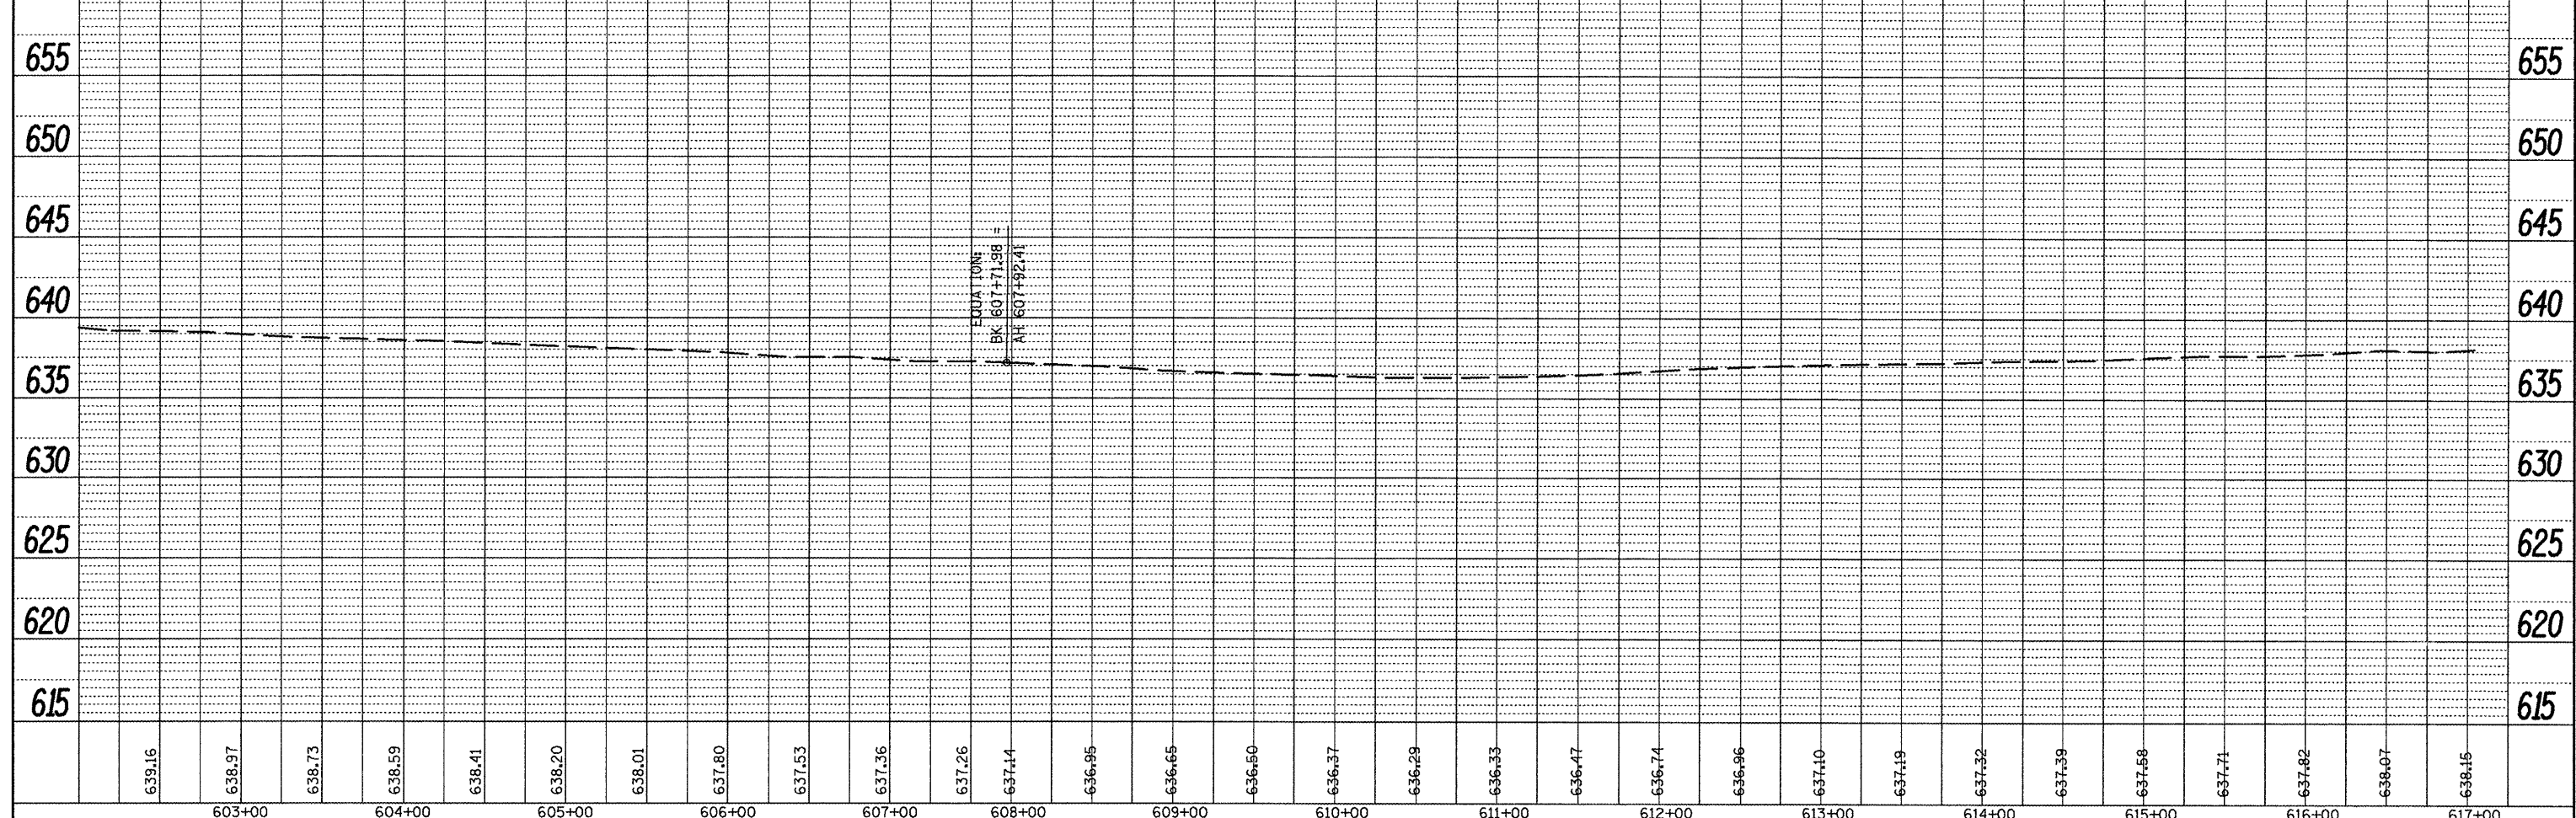


PLAN SURVEYED BY DATE  
 ALIGNED CHECKED  
 NOTE BOOK NO. OF PAGES CHECKED  
 NO. FILE NAME

PROFILE SURVEYED BY DATE  
 GRADES CHECKED  
 NOTE BOOK NO. OF PAGES CHECKED  
 NO. STRUCTURE NOTATIONS GRID

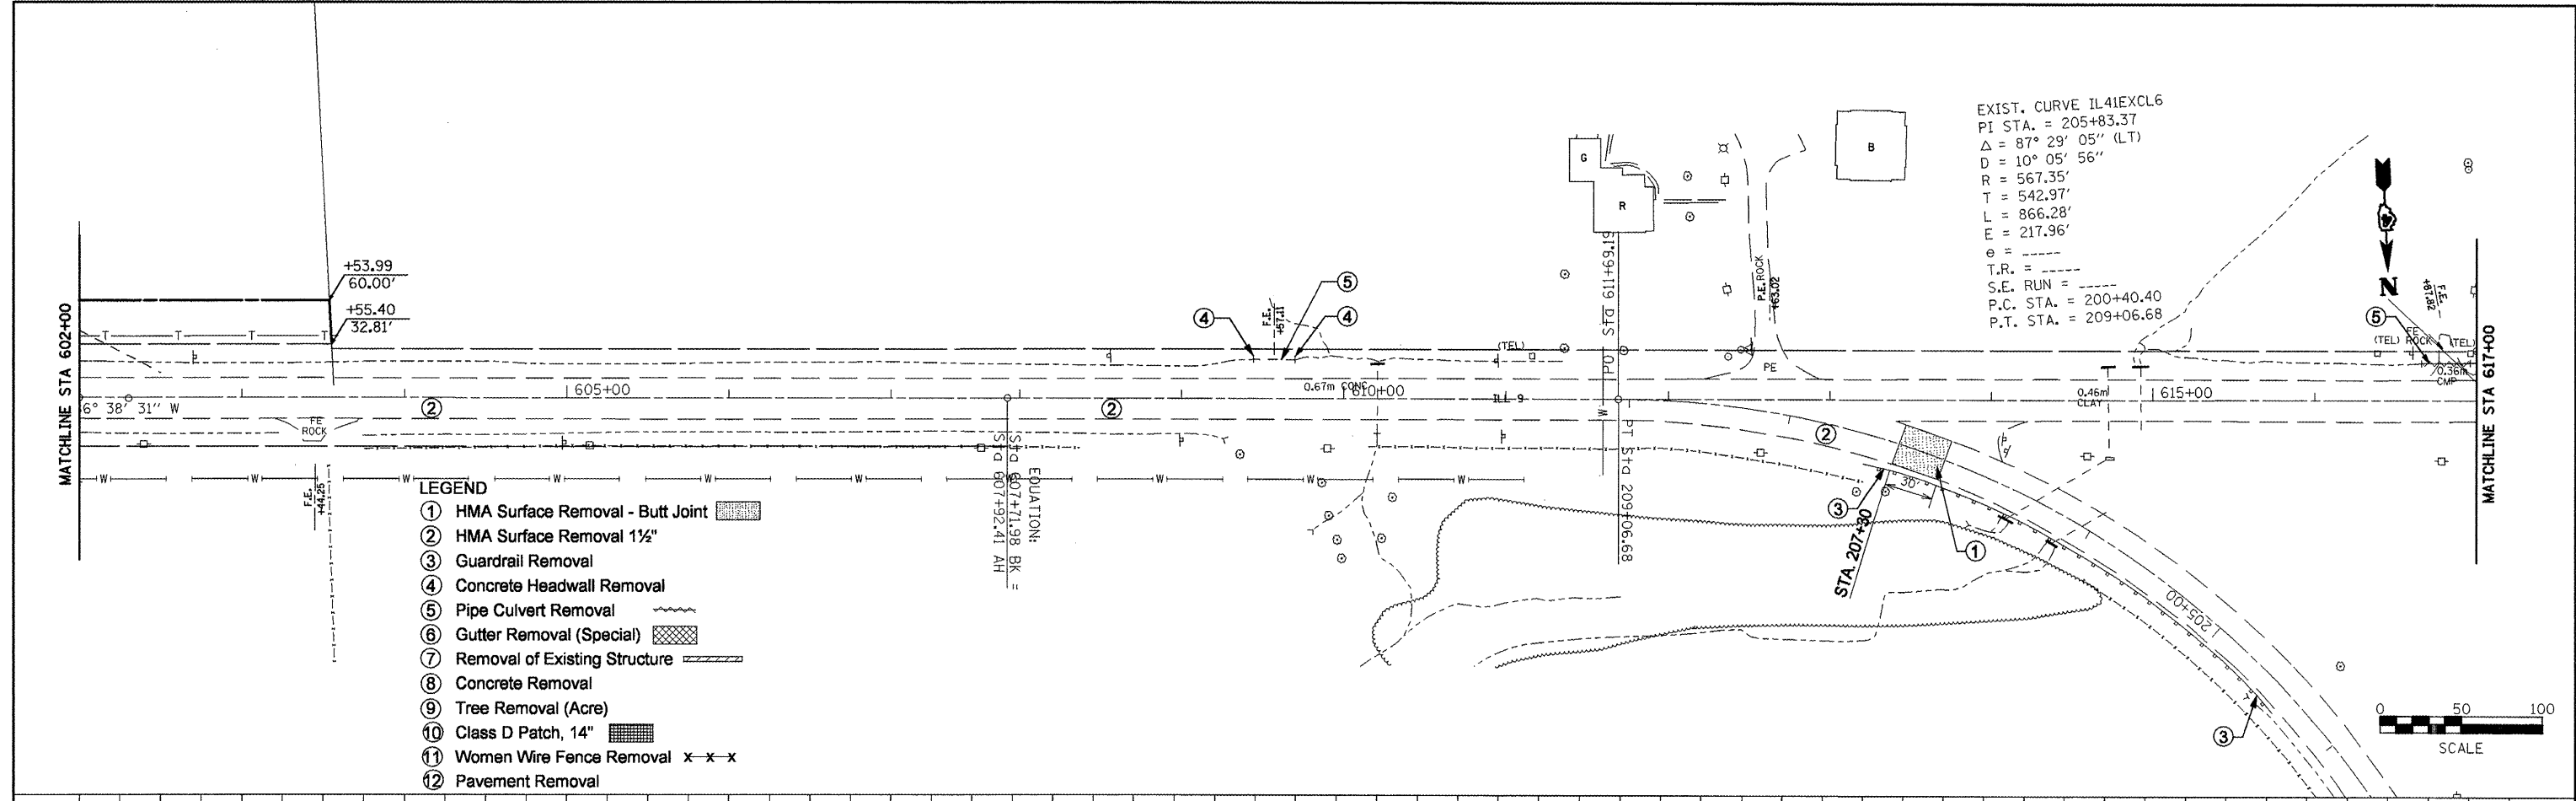

FILE NAME = Removal Plans 3.dgn	USER NAME = crespole	DESIGNED -	REVISED -
		DRAWN -	REVISED -
		CHECKED -	REVISED -
		DATE -	REVISED -

STATE OF ILLINOIS  
 DEPARTMENT OF TRANSPORTATION

EXISTING & REMOVAL PLANS

F.A.P. RTE. 685	SECTION ..	COUNTY .	TOTAL SHEETS 329	SHEET NO. 64
CONTRACT NO. 68599				

SCALE: SHEET NO. OF SHEETS STA. TO STA.

ILLINOIS FED. AID PROJECT