


**LEGEND**

- |   |  |
|---|--|
| ① H.M.A. Surface Course Mix D, N 50, 1 1/2" | ⑧ Class SI Concrete (Outlet)                         |
| ② Poly. Leveling Binder (MM), 3/4"          | ⑨ Proposed Widening                                  |
| ③ Aggregate Shoulders, Type B               | ⑩ Guardrail Aggregate Erosion Control                |
| ④ Aggregate Surface Course, Type B          | ⑪ SPBGR, Type A, 6 ft. Post                          |
| ⑤ H.M.A. Shoulders, 8"                      | ⑫ Traffic Barrier Terminal Type 1, Special (Tangent) |
| ⑥ Concrete Gutter, Type A (Special)         | ⑬ Proposed Retaining Wall                            |
| ⑦ Concrete Gutter Type B                    | ⑭ Incidental HMA Surface                             |

DATE	
BY	
REVISIONS	
NO.	
PLAN	
NO. BOOK	
NOTE	
NO.	
FILE NAME	
NO.	

DATE	
BY	
REVISIONS	
NO.	
PROFILE	
NO. BOOK	
NOTE	
NO.	
FILE NAME	
NO.	

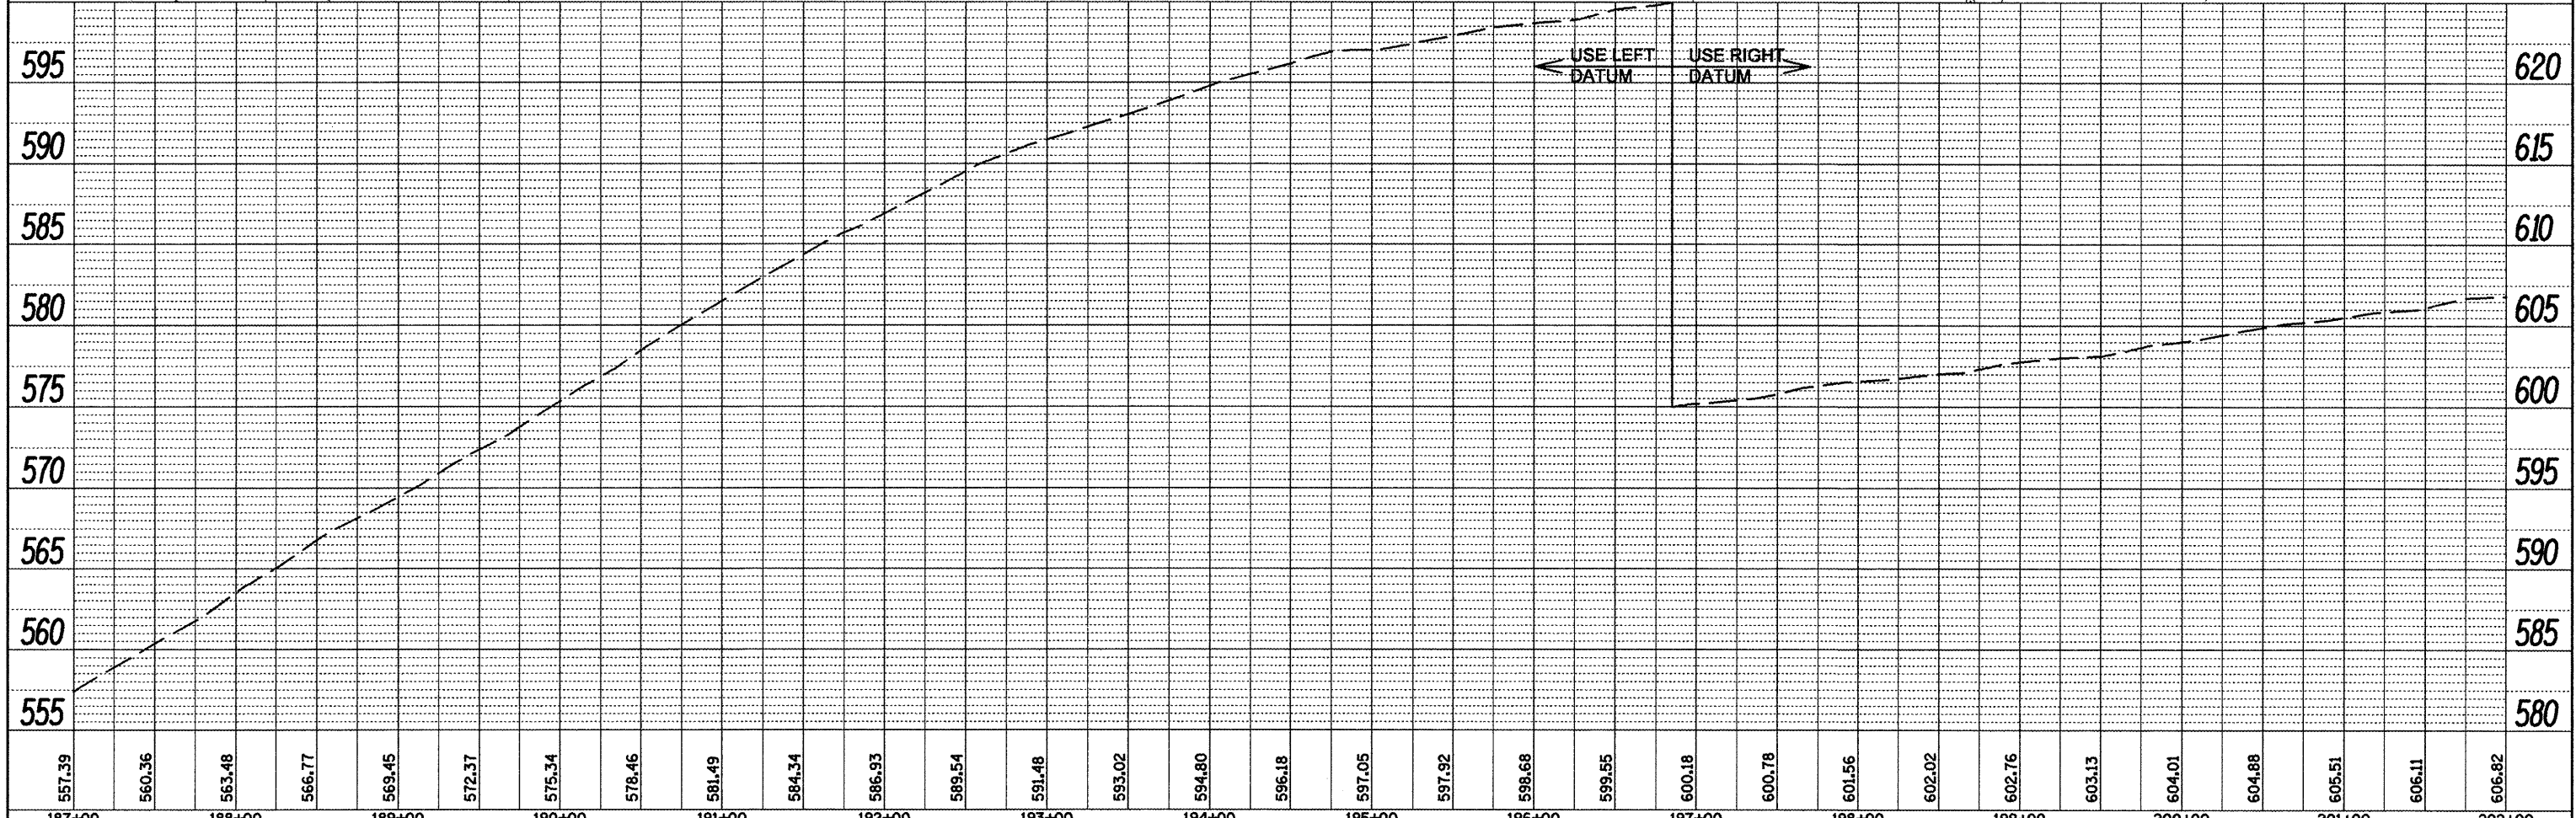

187+00	188+00	189+00	190+00	191+00	192+00	193+00	194+00	195+00	196+00	197+00	198+00	199+00	200+00	201+00	202+00															
557.39	560.36	563.48	566.77	569.45	572.37	575.34	578.46	581.49	584.34	586.93	589.54	591.48	593.02	594.80	596.18	597.05	597.92	598.68	599.55	600.18	600.78	601.56	602.02	602.76	603.13	604.01	604.88	605.51	606.11	606.82