


STAGE I

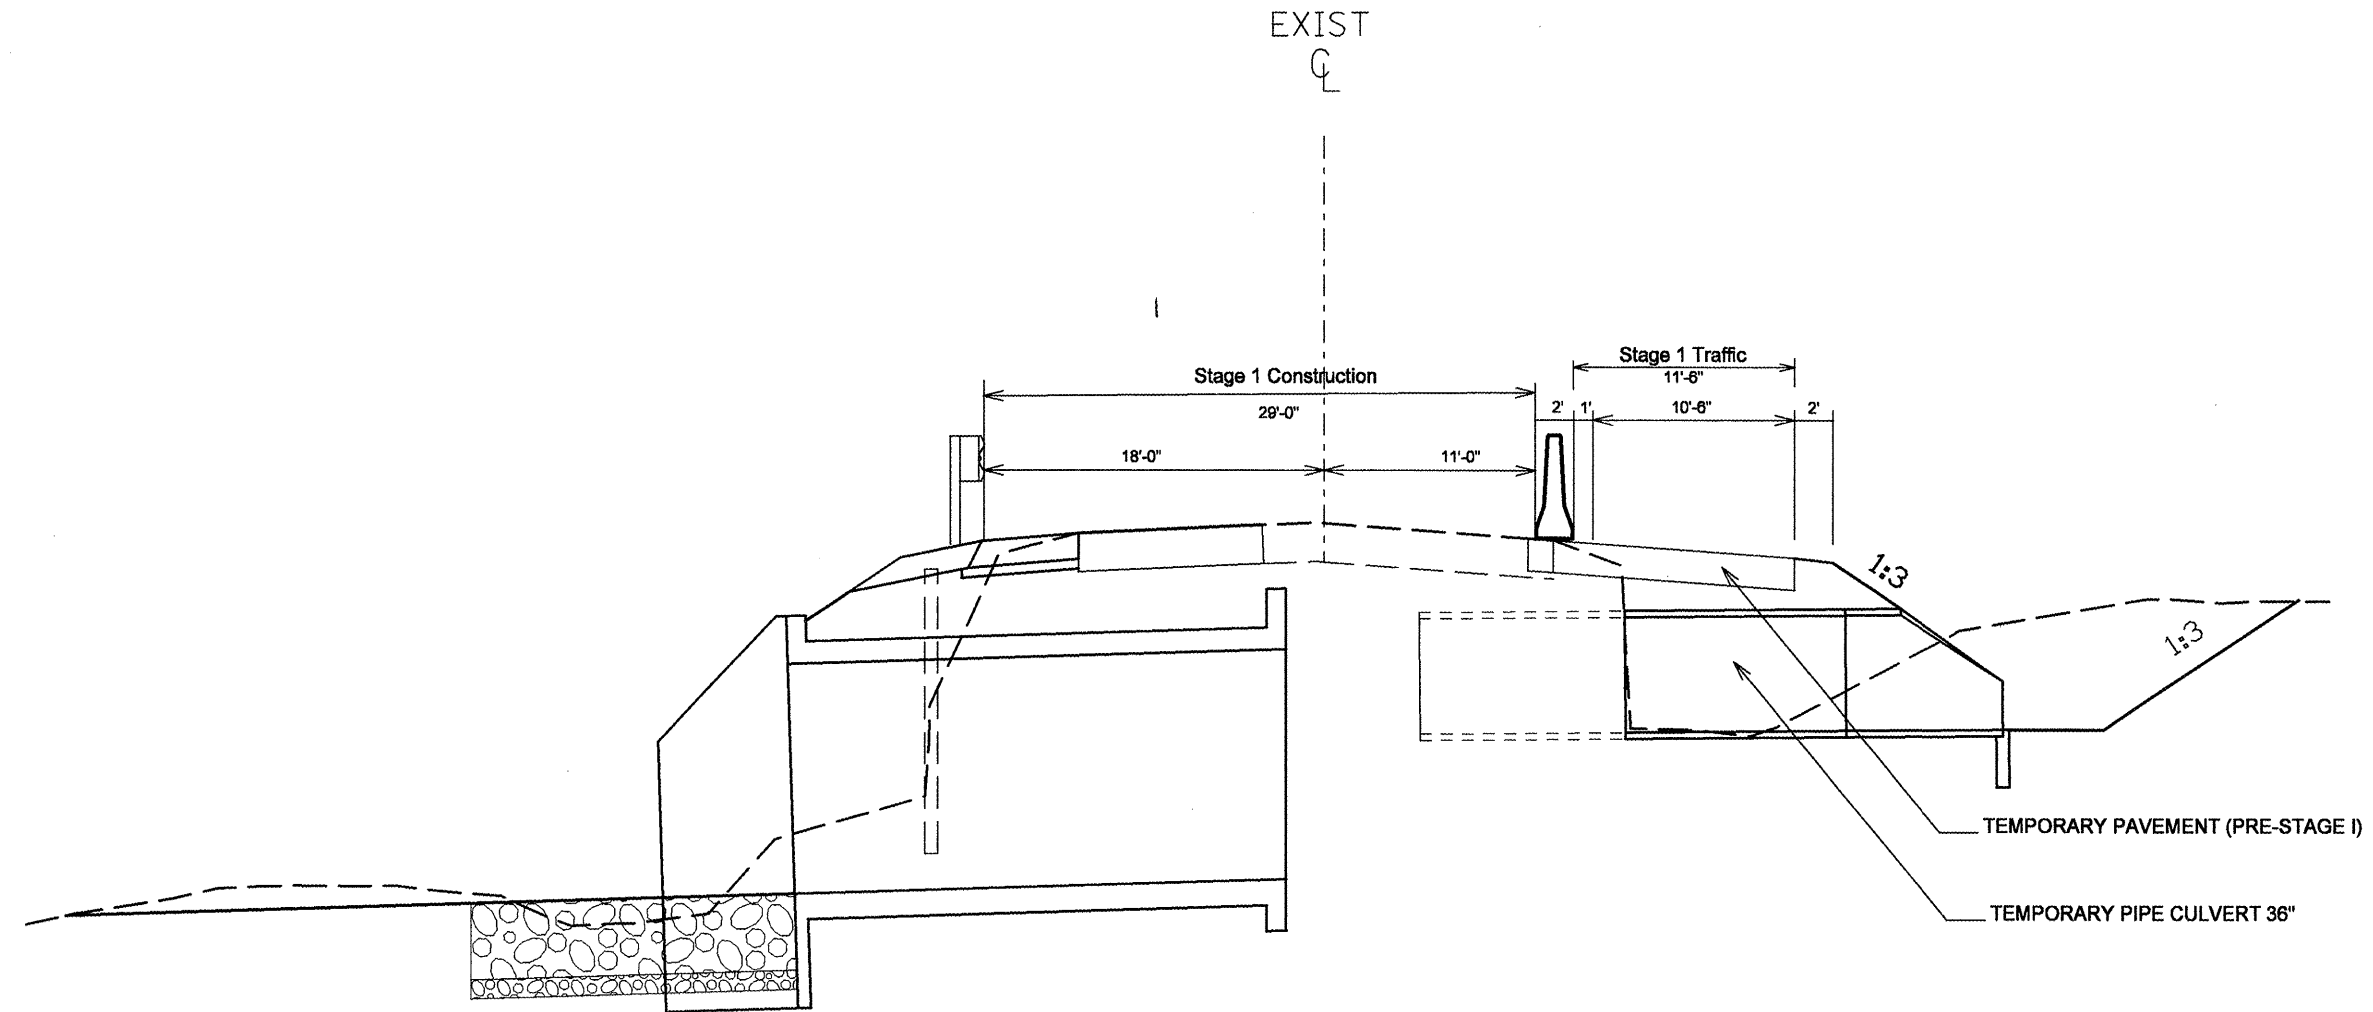

STA. 302+17.76

FILE NAME = sht-staging.dgn	USER NAME = mendezpj	DESIGNED -	REVISED -
		DRAWN -	REVISED -
		CHECKED -	REVISED -
		DATE -	REVISED -

STATE OF ILLINOIS
DEPARTMENT OF TRANSPORTATION

STAGING AND TRAFFIC CONTROL

F.A.P. RTE.	SECTION	COUNTY	TOTAL SHEETS	SHEET NO.
685	**	*	329	96
ILLINOIS FED. AID PROJECT			CONTRACT NO. 68599	

SCALE: SHEET NO. OF SHEETS STA. TO STA.