


PRIVATE & COMMERCIAL DRIVEWAY

*35' Max. For Commercial Driveway

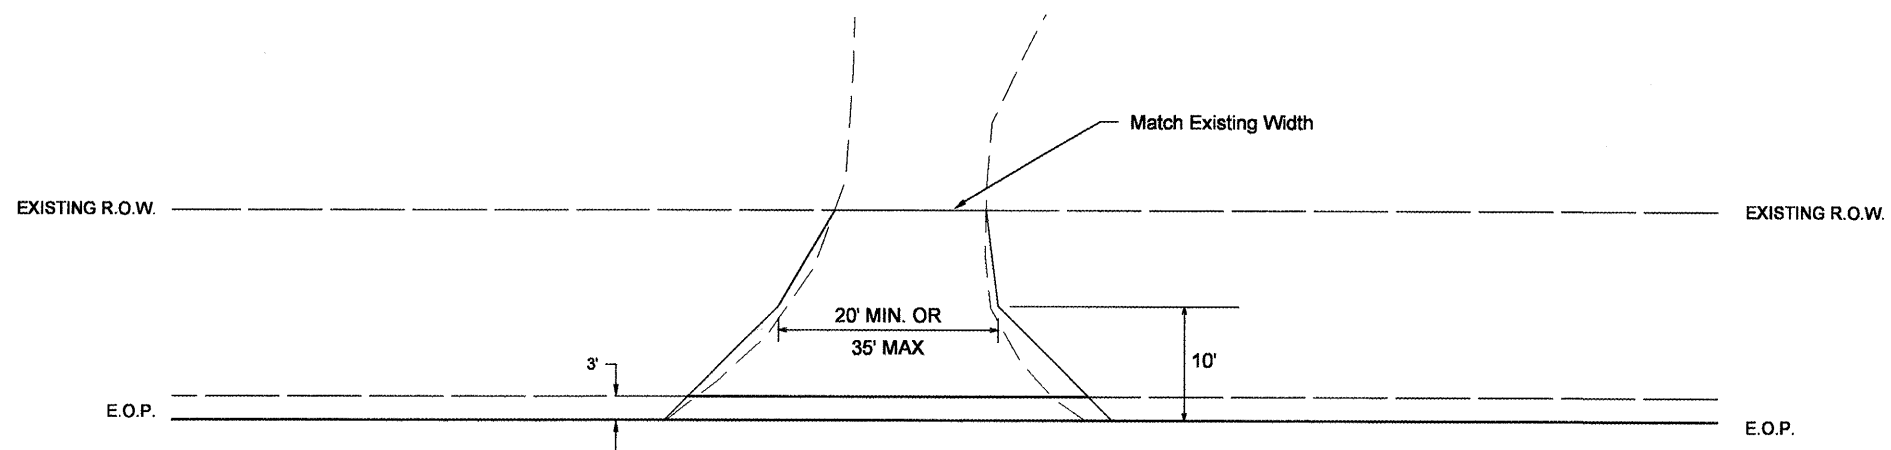

AGGREGATE FIELD ENTRANCE

FILE NAME =	shh-pmk.dgn
-------------	-------------

USER NAME =	mendezpj
PLOT SCALE =	100.0000' / IN.
PLOT DATE =	3/25/2011

DESIGNED -	REVISIED -
DRAWN -	REVISIED -
CHECKED -	REVISIED -
DATE -	REVISIED -

DESIGNED -	REVISIED -
DRAWN -	REVISIED -
CHECKED -	REVISIED -
DATE -	REVISIED -

**STATE OF ILLINOIS
DEPARTMENT OF TRANSPORTATION**

DRIVEWAY DETAILS			
SCALE:	SHEET NO.	OF SHEETS	STA. TO STA.

F.A.P. RTE.	SECTION	COUNTY	TOTAL SHEETS	SHEET NO.
685	**	*	329	171
ILLINOIS FED. AID PROJECT			CONTRACT NO. 68599	