



2. WHEN APPLYING THIS TREATMENT ADD 4% TO RESURFACING QUANTITIES.
 3. DON'T INCLUDE WHEN EXISTING OR PROPOSED HMA SHOULDERS ARE 3' WIDE OR MORE.
 4. MAKE NOTE ON TYPICAL TO SEE THIS DETAIL.
 5. INCLUDE HIGHWAY STD. 482011 ON LIST OF STANDARDS.
 6. CONSIDER GRADING AND SHAPING EXISTING SHOULDERS IF THEY ARE REALLY HIGH OR LOW.

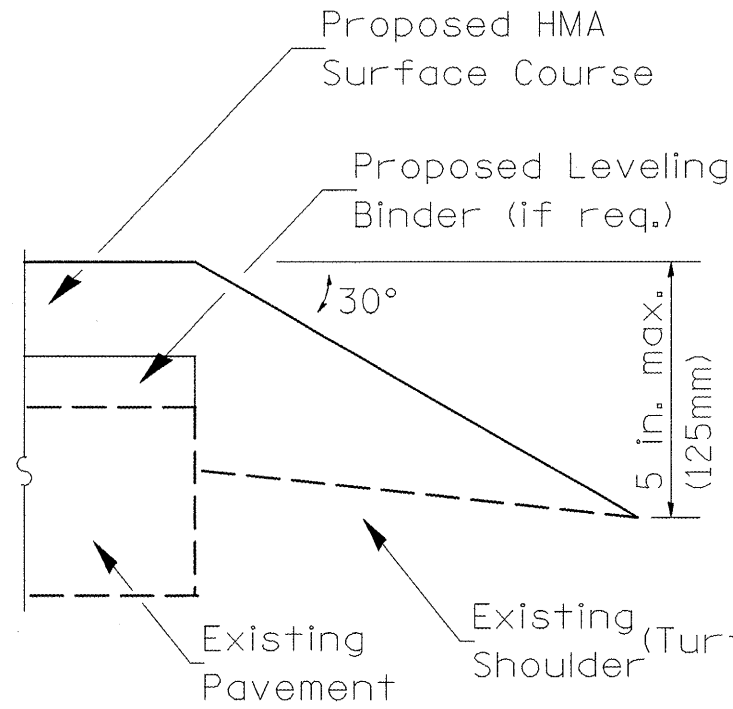

SAFETY EDGE AT
EDGE OF PAVEMENT

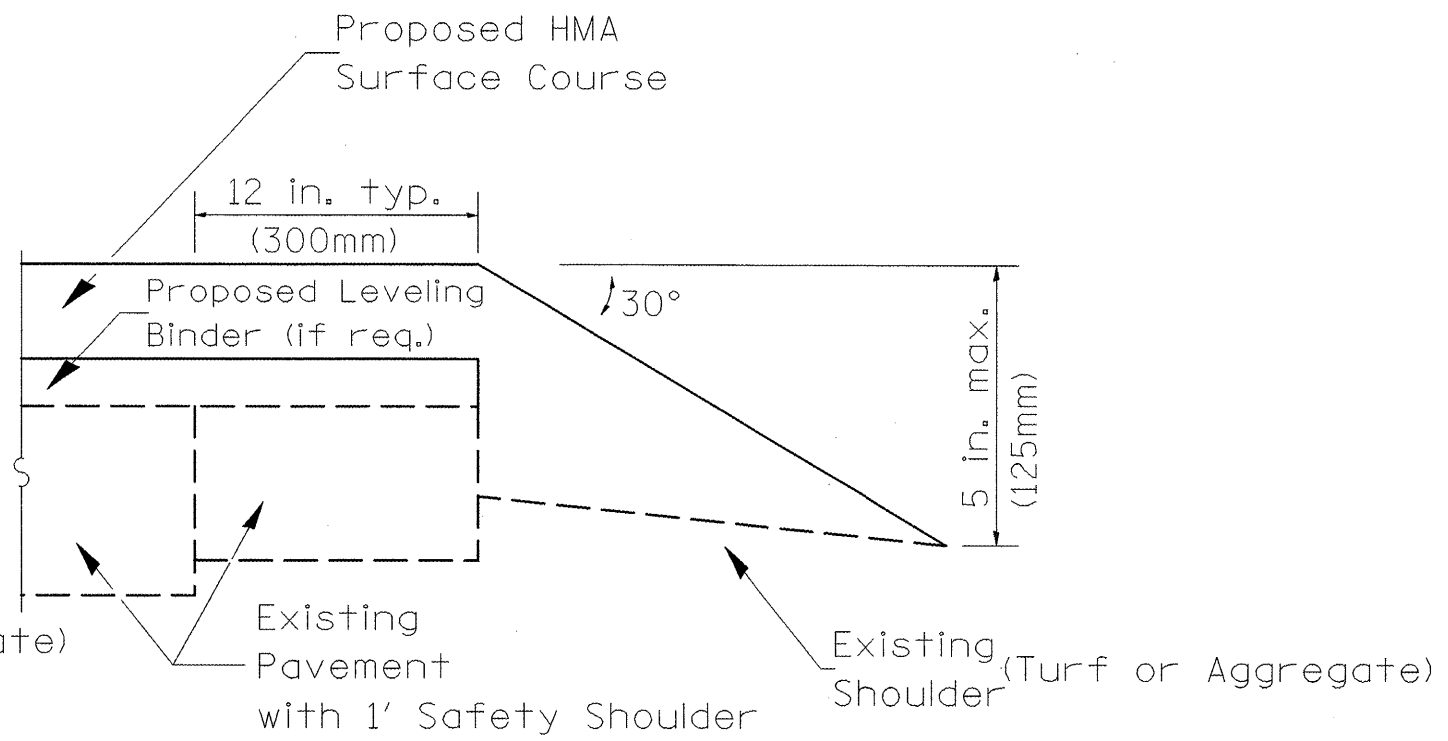

SAFETY EDGE AT EDGE
OF SHOULDER STRIPS

NOTE:

1. See Highway Standard 482011 for placement of Aggregate Shoulders.

All dimensions are in inches (millimeters) unless otherwise noted.

2-7-11	Created to address Safety Edge Policy	R.D.			

STATE OF ILLINOIS
DEPARTMENT OF TRANSPORTATION

SAFETY EDGE

NOT TO SCALE

CADD STD. 406006-D4

F.A.P. RTE.	SECTION	COUNTY	TOTAL SHEETS	SHEET NO.
685	..	.	329	194
FED. ROAD DIST. NO. [ILLINOIS] FED. AID PROJECT			CONTRACT NO. 68599	