


FLUSH PAVED MEDIAN: RESTRICTED LEFT TURN LANE

TABLE A
RECOMMENDED SPACING BETWEEN DIAGONAL LINES

SPEED LIMIT RANGE	CONTINUOUS	INTERSECTION CHANNELIZATION (Includes Width Transitions for Median and Left Turn Lane Introductions)	
		5' (1.5m) C.-C.	6'-6" (2m) C.-C.
Less Than 30 mph (50 km/h)	50' (15m)	15' (5m)	
30 - 45 mph (50 - 70 km/h)	75' (23m)	20' (6m)	
Over 45 mph (70 km/h)	150' (46m)	30' (9m)	

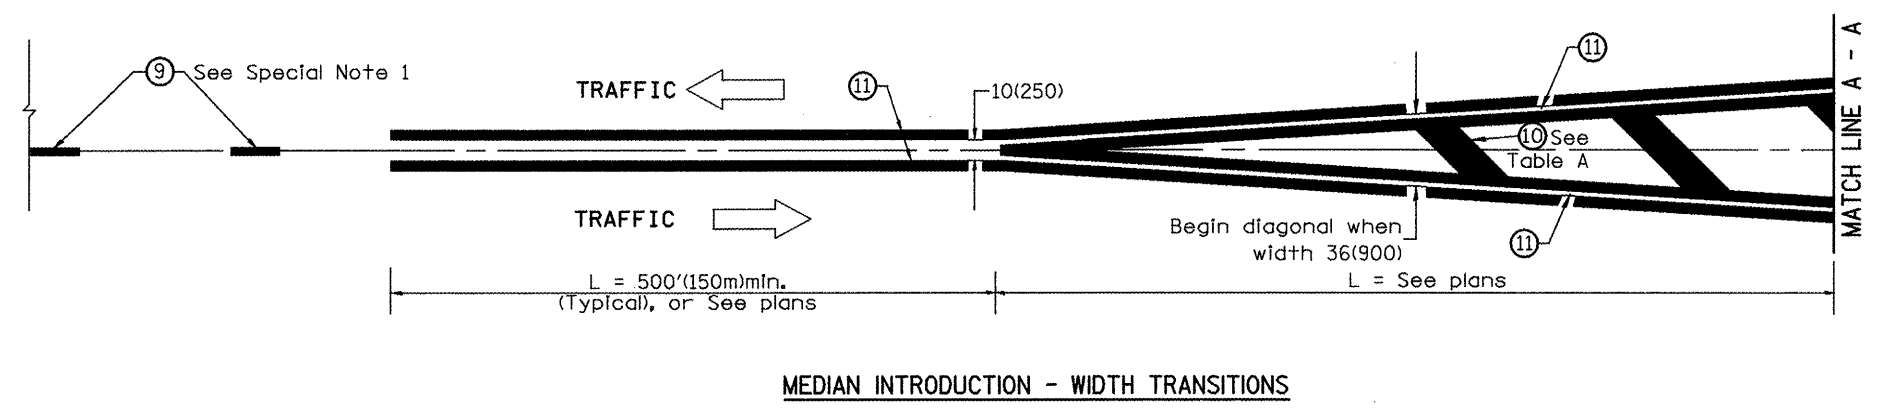

All dimensions are in inches (millimeters) unless otherwise noted.

F.A.P. RTE.	SECTION	COUNTY	TOTAL SHEETS	SHEET NO.
685	..	.	329	210
FED. ROAD DIST. NO.			ILLINOIS FED. AID PROJECT	
			CONTRACT NO. 68599	