


SURVEY	SURVEY
NOTE BOOK	NOTE BOOK
NO.	NO.
PLOTTED	PLOTTED
TEMPLATE	TEMPLATE
AREAS	AREAS
CHECKED	CHECKED

SURVEY	SURVEY
NOTE BOOK	NOTE BOOK
NO.	NO.
PLOTTED	PLOTTED
TEMPLATE	TEMPLATE
AREAS	AREAS
CHECKED	CHECKED

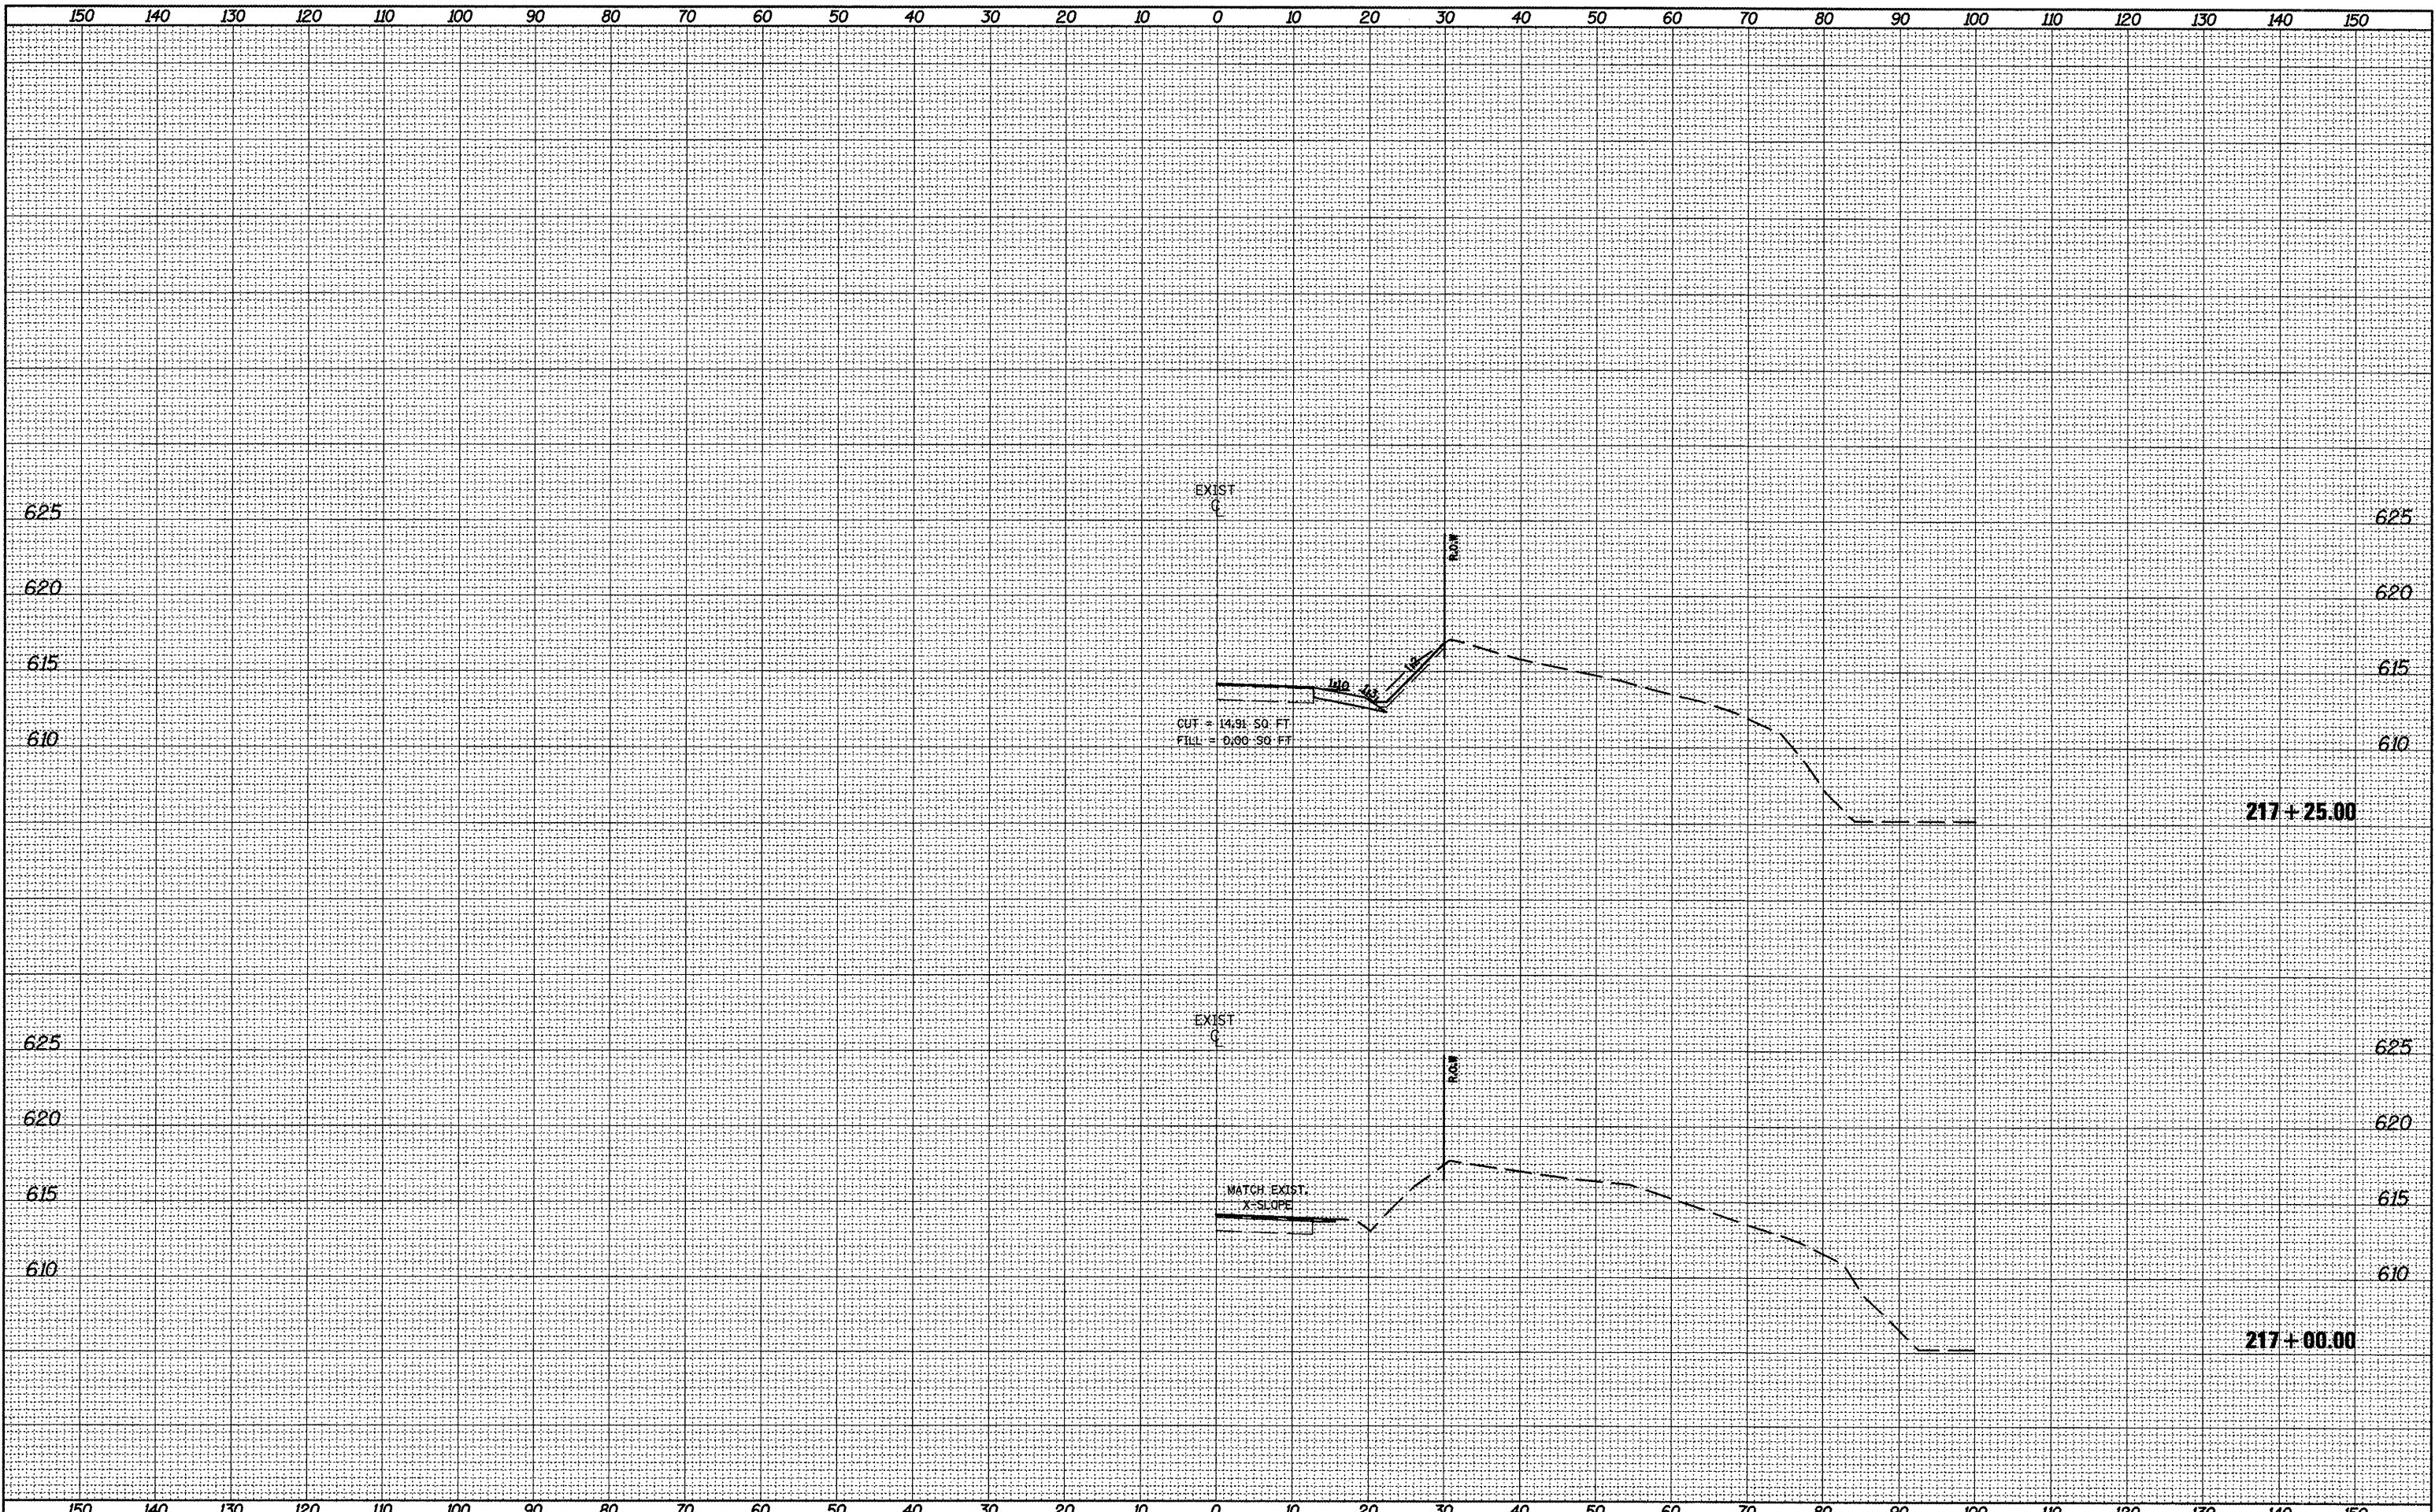

FILE NAME = xsheet182opt2.dgn
 USER NAME = mendezpj
 DESIGNED -
 DRAWN -
 CHECKED -
 PLOT DATE = 3/25/2011

DESIGNED -
 DRAWN -
 CHECKED -
 DATE -

REVISED -
 REVISED -
 REVISED -
 REVISED -

**STATE OF ILLINOIS
 DEPARTMENT OF TRANSPORTATION**

CROSS SECTIONS

SCALE: SHEET NO. OF SHEETS STA. 217+00.00 TO STA. 217+25.00

F.A.P. RTE. 685	SECTION ..	COUNTY .	TOTAL SHEETS 329	SHEET NO. 211
CONTRACT NO. 68599			ILLINOIS FED. AID PROJECT	