
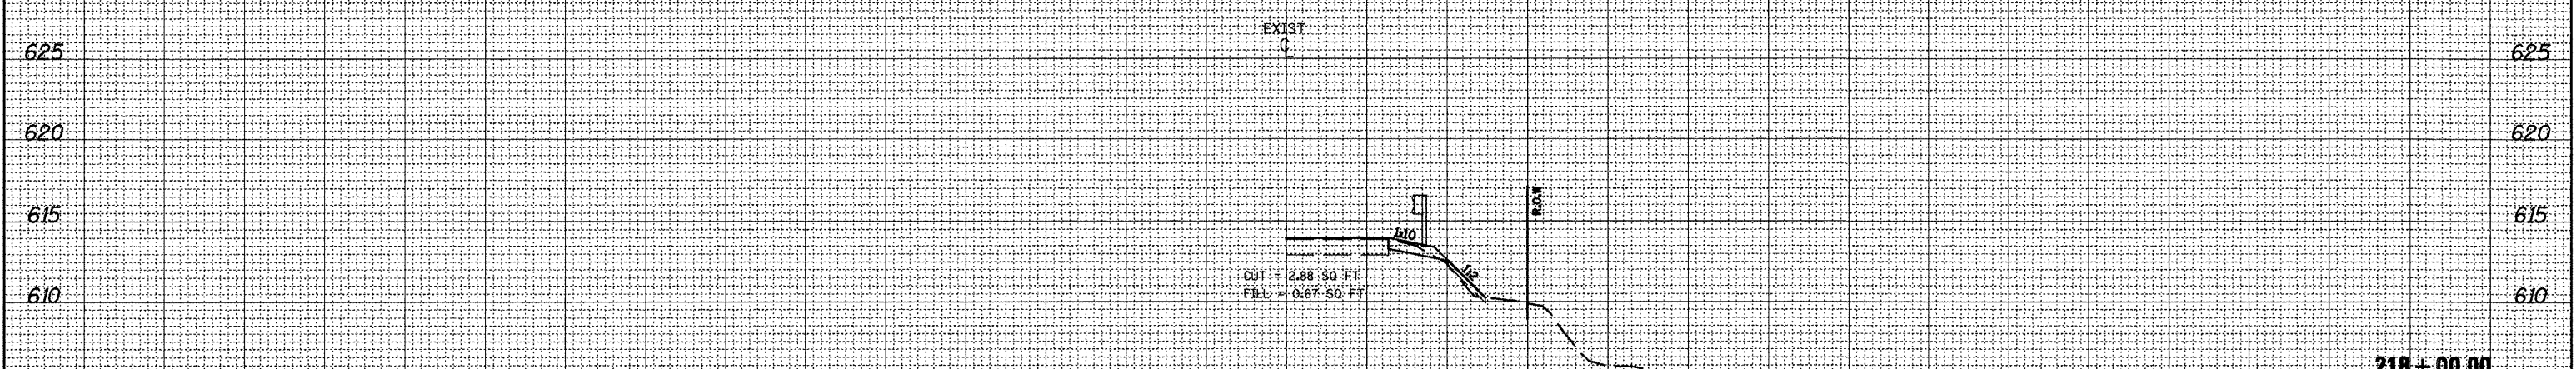


150 140 130 120 110 100 90 80 70 60 50 40 30 20 10 0 10 20 30 40 50 60 70 80 90 100 110 120 130 140 150

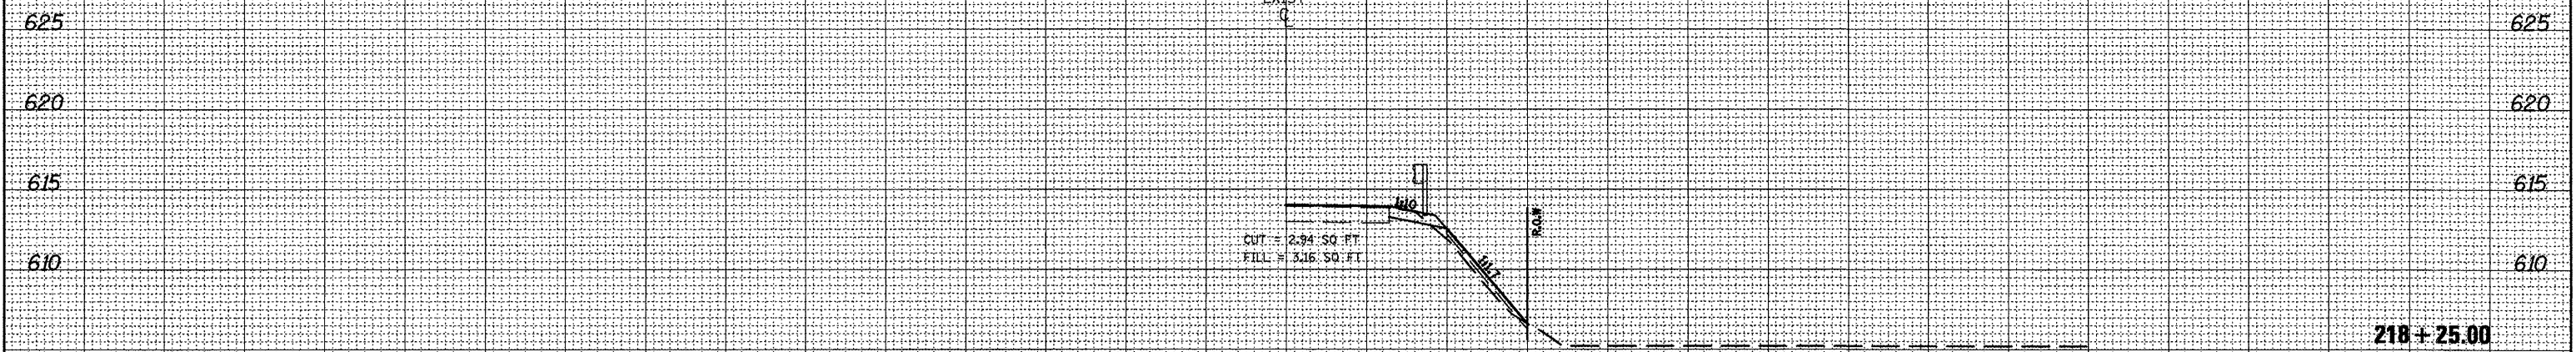

150 140 130 120 110 100 90 80 70 60 50 40 30 20 10 0 10 20 30 40 50 60 70 80 90 100 110 120 130 140 150

FILE NAME =  
xsheet1&2opt2.dgn

USER NAME = mendezpj  
DESIGNED -  
DRAWN -  
CHECKED -  
DATE -

REVISIED -  
REVISIED -  
REVISIED -  
REVISIED -

STATE OF ILLINOIS  
DEPARTMENT OF TRANSPORTATION

CROSS SECTIONS

SCALE: SHEET NO. OF SHEETS STA. 218+00.00 TO STA. 218+25.00

F.A.P. RTE. 685	SECTION ..	COUNTY ..	TOTAL SHEETS 329	SHEET NO. 213
ILLINOIS FED. AID PROJECT			CONTRACT NO. 68599	

SURVEYED  
SURVEI  
NOTE BOOK  
NO.

SURVEYED  
SURVEI  
NOTE BOOK  
NO.

SURVEYED  
SURVEI  
NOTE BOOK  
NO.