


SURVEYED _____
 PLOTTED _____
 NOTE BOOK _____
 TEMPLATE _____
 NO. _____
 AREAS CHECKED _____

SURVEYED _____
 PLOTTED _____
 NOTE BOOK _____
 TEMPLATE _____
 NO. _____
 AREAS CHECKED _____

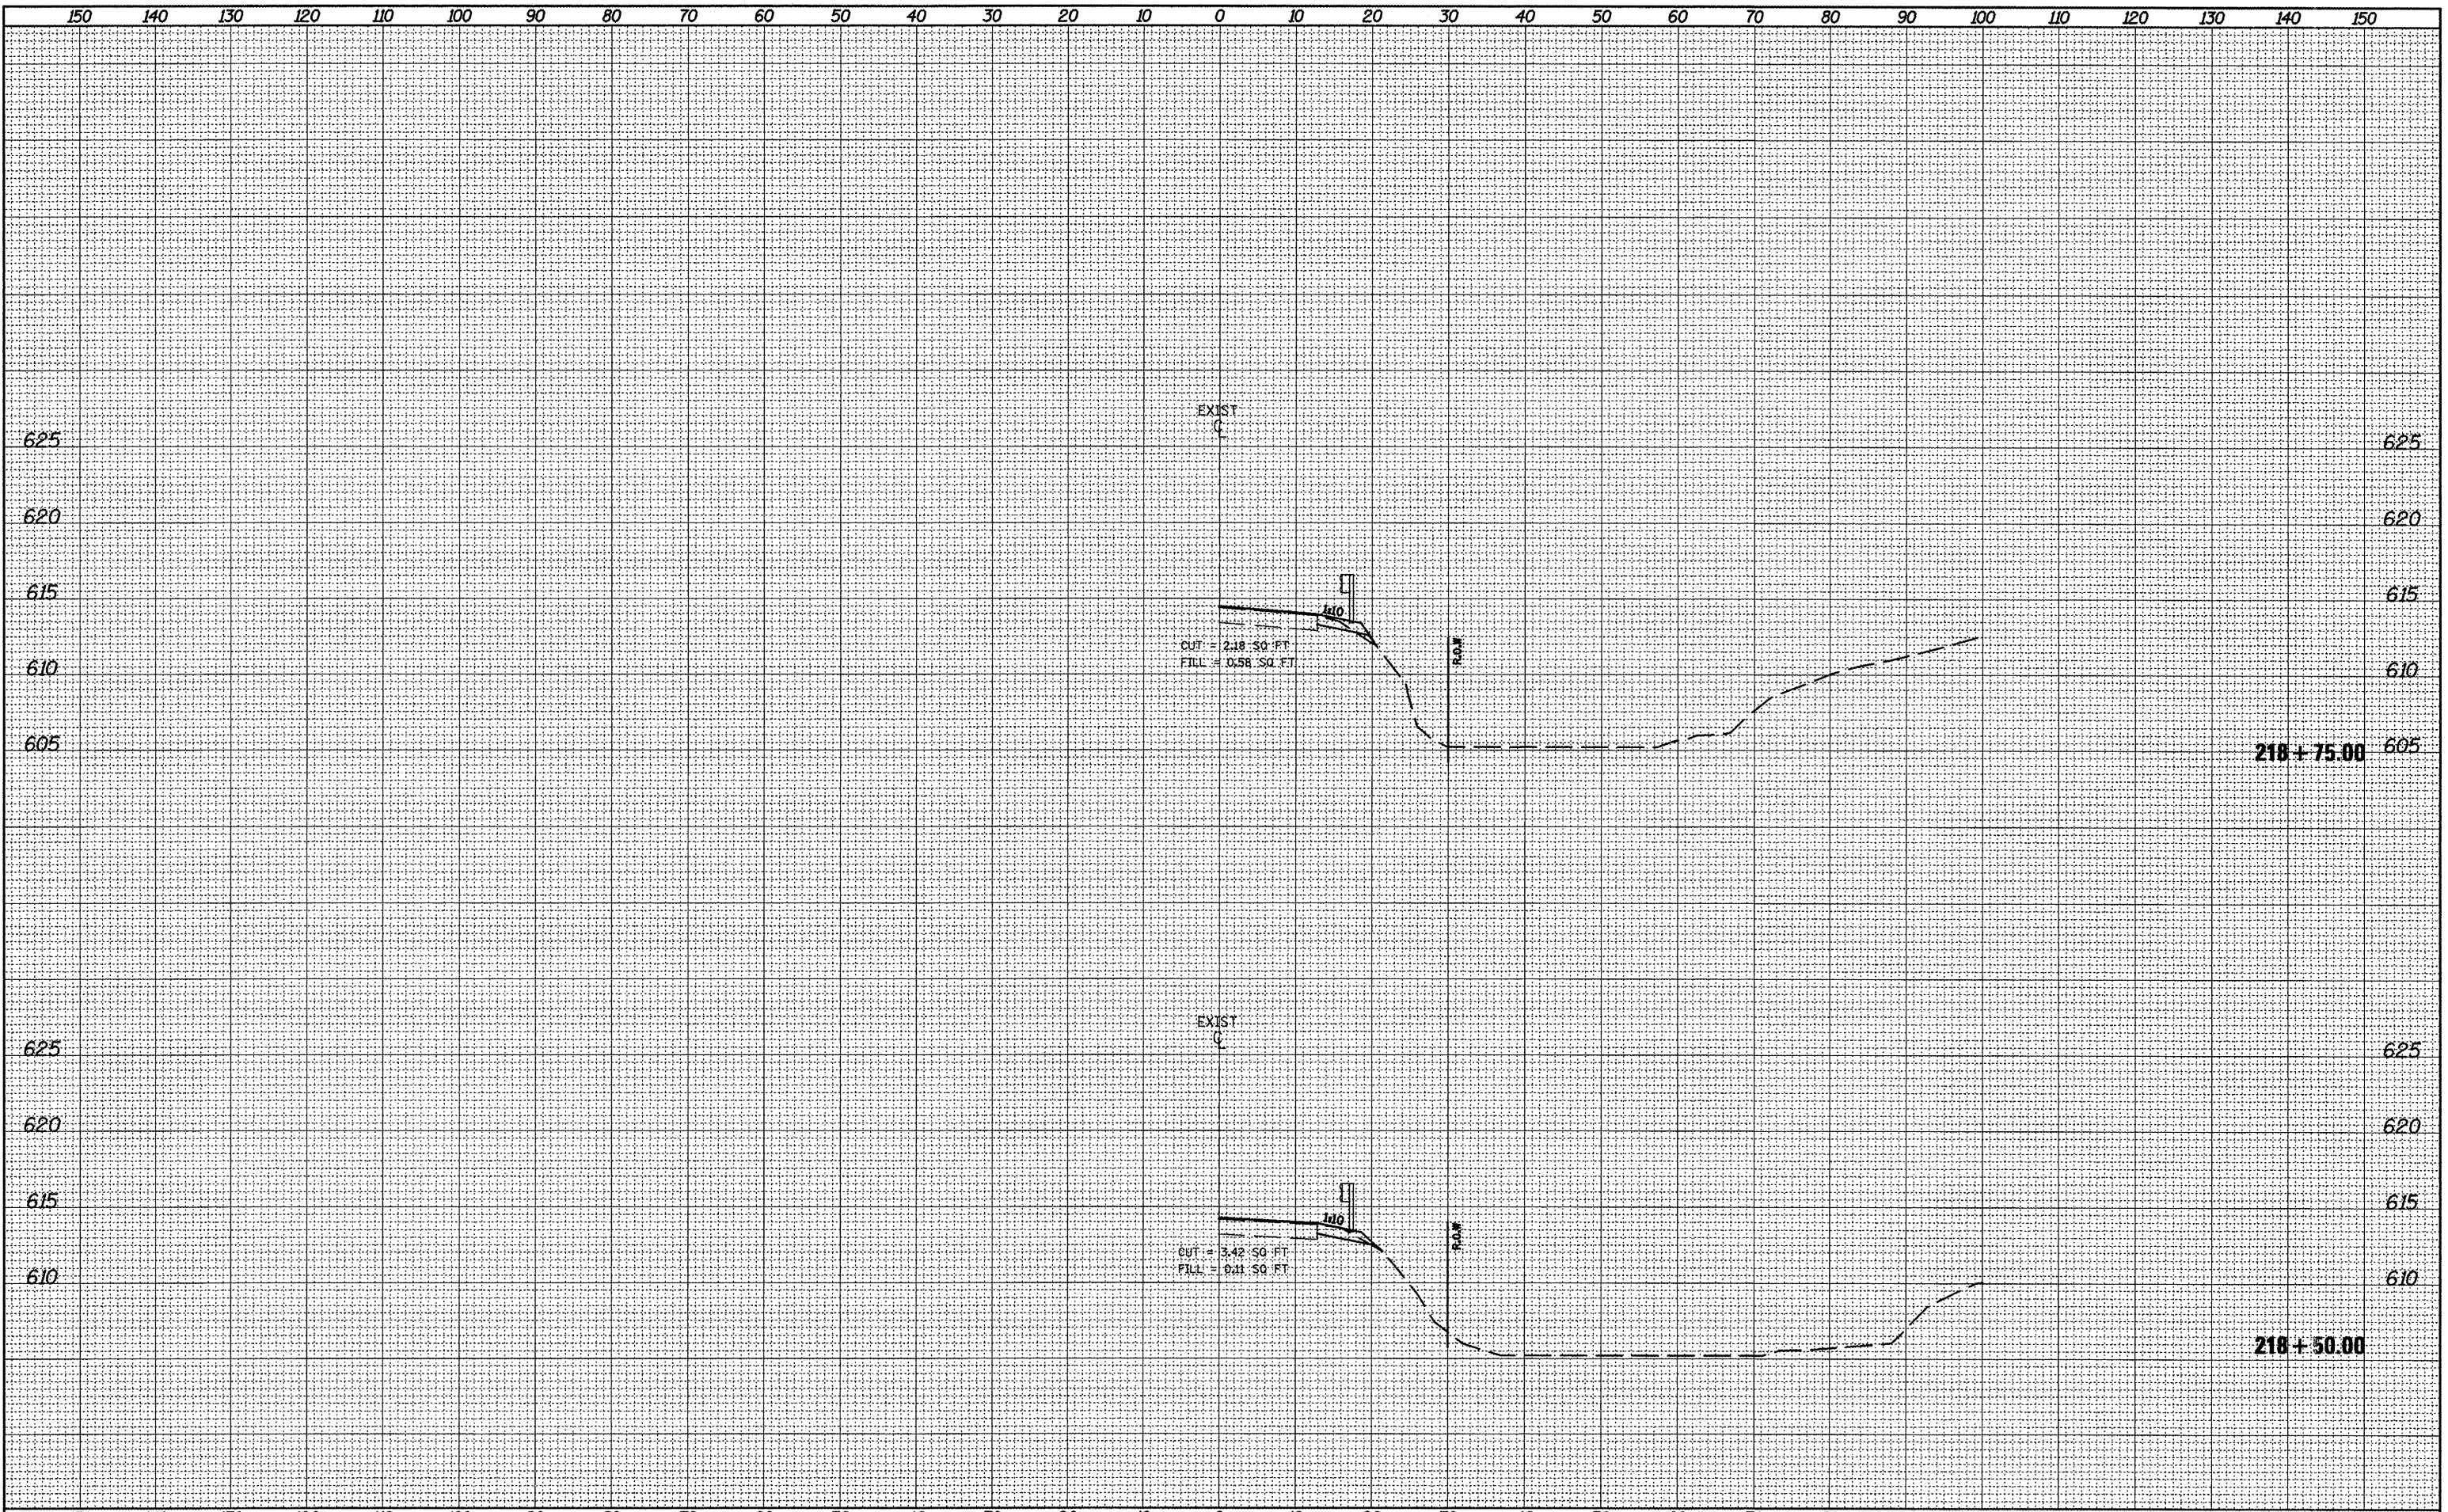

FILE NAME = sheet1&2opt2.dgn
 USER NAME = mendezp.j
 PLOT SCALE = 20,0000' / IN.
 PLOT DATE = 3/25/2011

DESIGNED -
 DRAWN -
 CHECKED -
 DATE -

REVISED -
 REVISED -
 REVISED -
 REVISED -

STATE OF ILLINOIS
DEPARTMENT OF TRANSPORTATION

CROSS SECTIONS
 SCALE: SHEET NO. OF SHEETS STA. 218+50.00 TO STA. 218+75.00

F.A.P. RTE.	SECTION	COUNTY	TOTAL SHEETS	SHEET NO.
685	..	.	329	214

CONTRACT NO. 68599
 ILLINOIS FED. AID PROJECT