


REVISIONS	
NO.	
DATE	
BY	
REASON	
APPROVED	
DATE	
BY	
REASON	

REVISIONS	
NO.	
DATE	
BY	
REASON	
APPROVED	
DATE	
BY	
REASON	

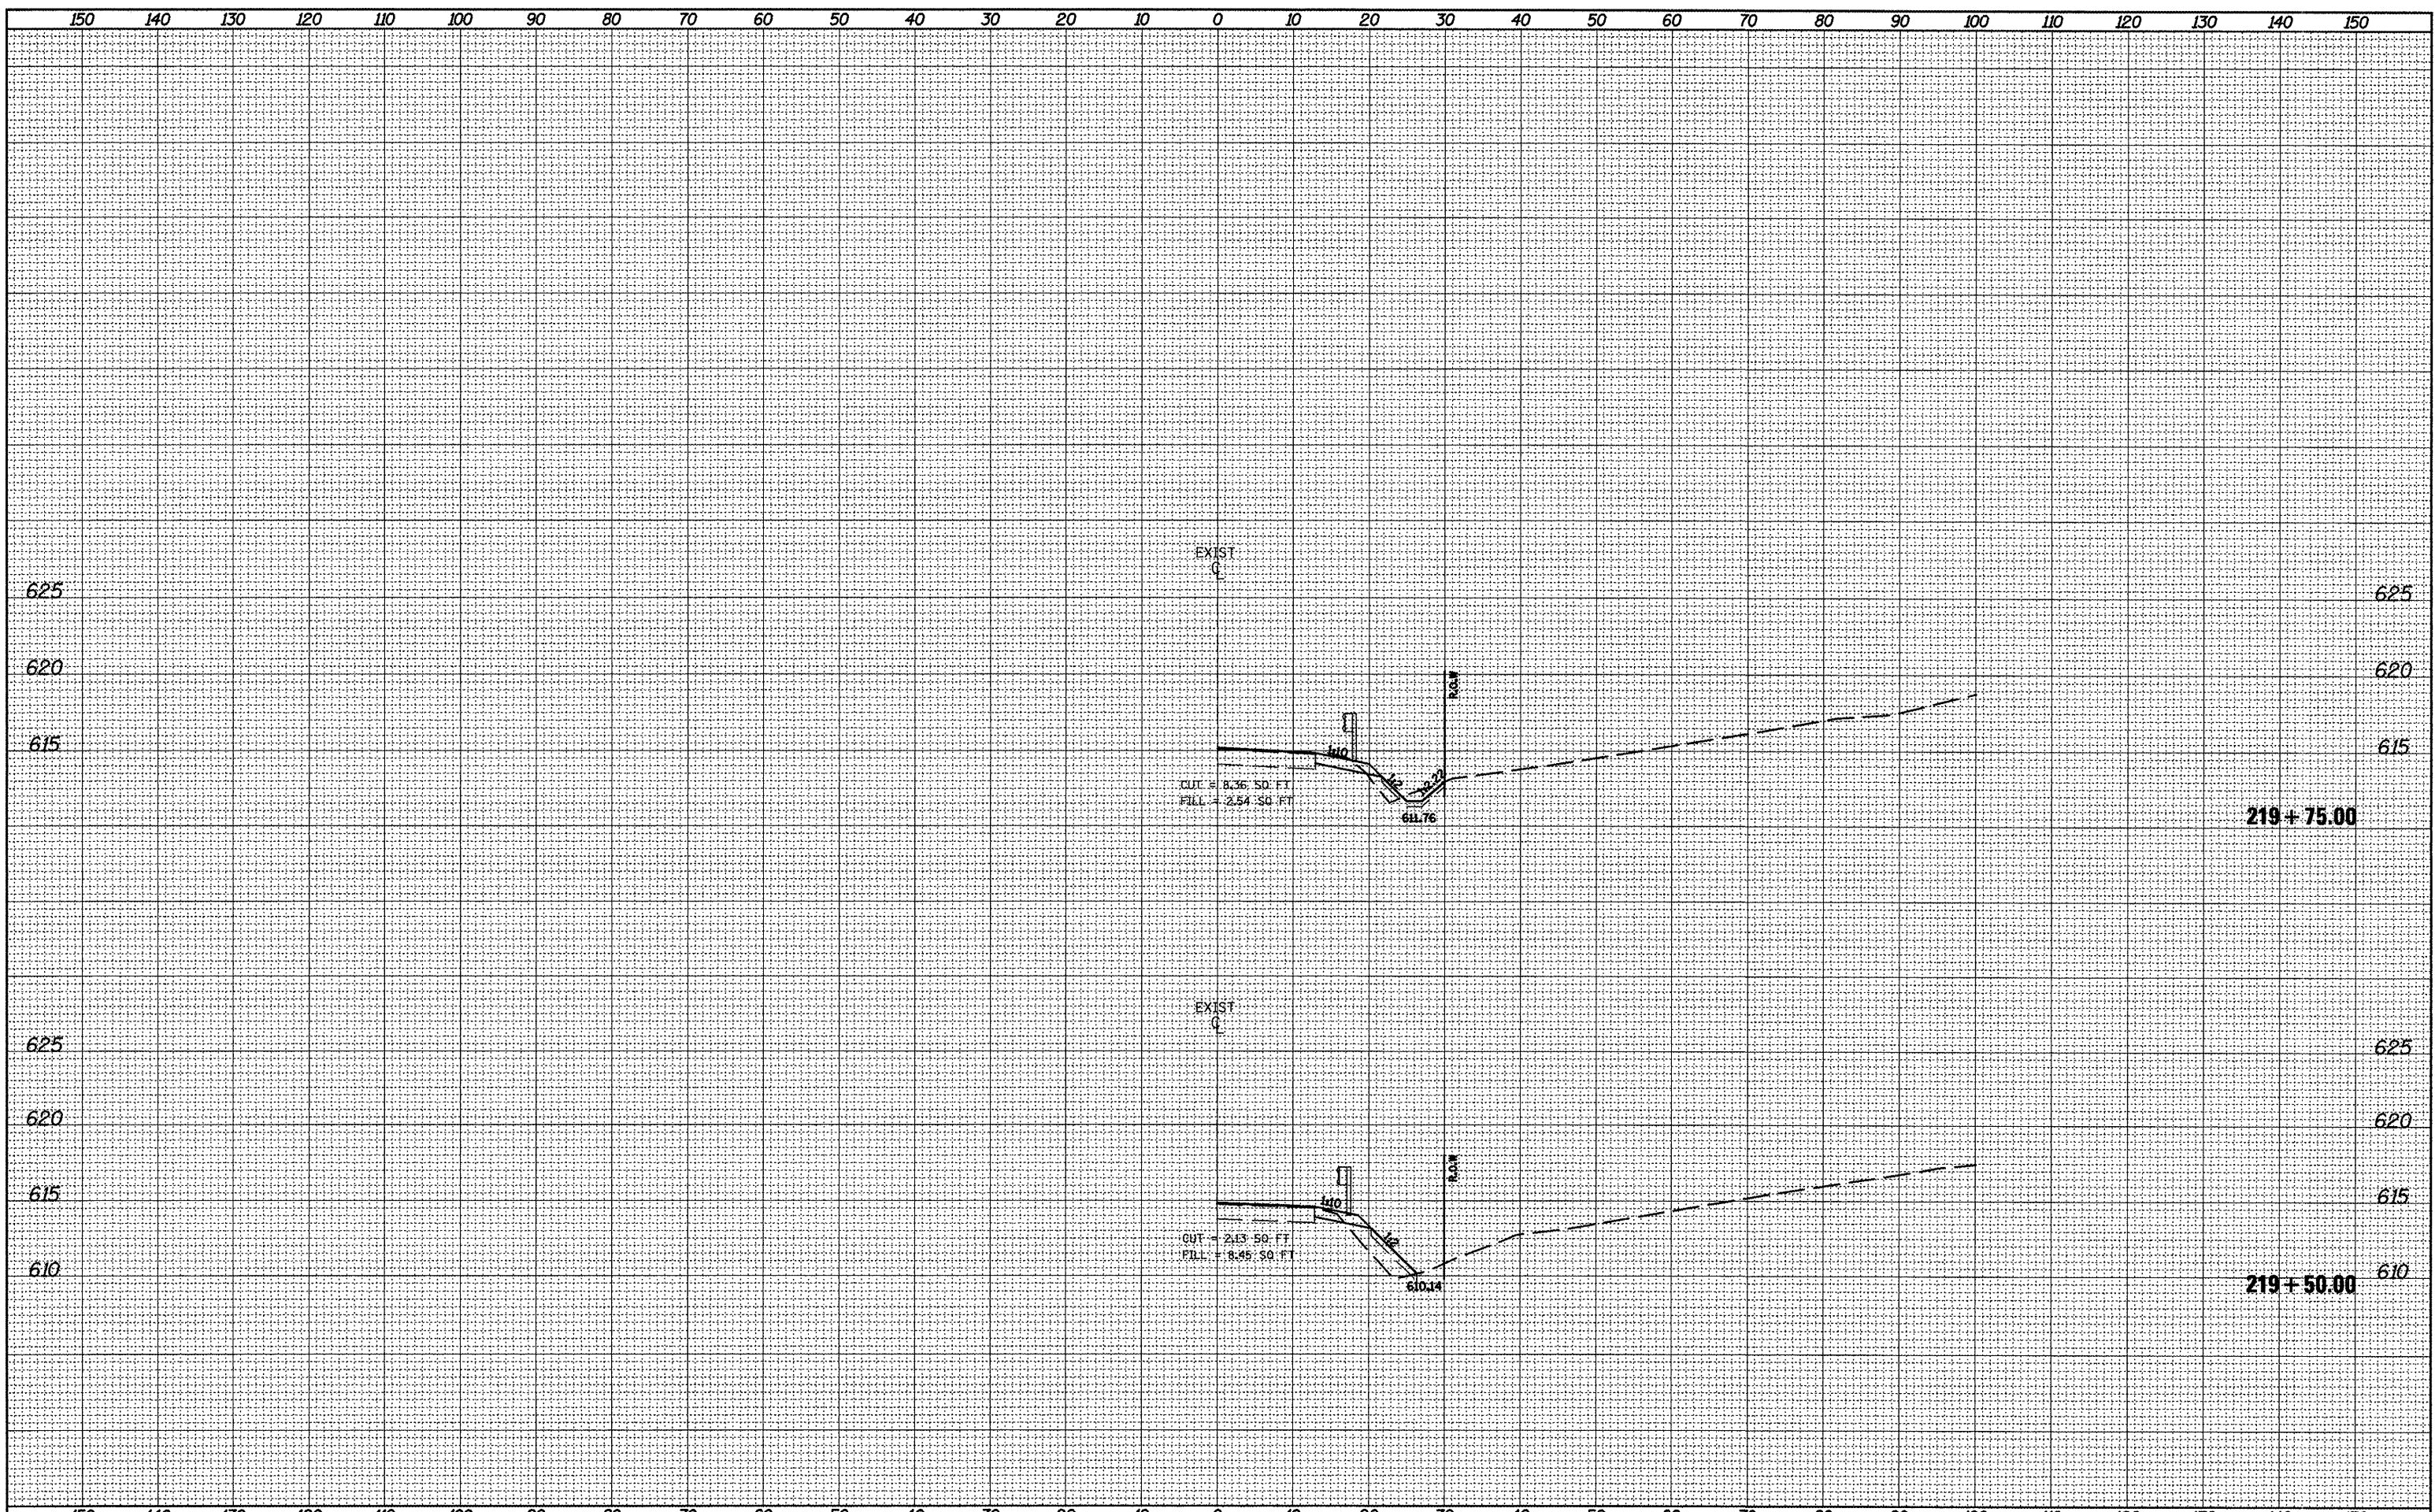

FILE NAME = xsheet182opt2.dgn

USER NAME = mendezp.j
 PLOT SCALE = 20.0000' / IN.
 PLOT DATE = 3/25/2011

DESIGNED -	REVISED -
DRAWN -	REVISED -
CHECKED -	REVISED -
DATE -	REVISED -

**STATE OF ILLINOIS
 DEPARTMENT OF TRANSPORTATION**

CROSS SECTIONS

SCALE: SHEET NO. OF SHEETS STA. 219+50.00 TO STA. 219+75.00

F.A.P. RTE. 685	SECTION **	COUNTY *	TOTAL SHEETS 329	SHEET NO. 216
CONTRACT NO. 68599			ILLINOIS FED. AID PROJECT	