


SURVEY
 SURVEY
 NOTE BOOK
 NO.

SURVEY
 SURVEY
 NOTE BOOK
 NO.

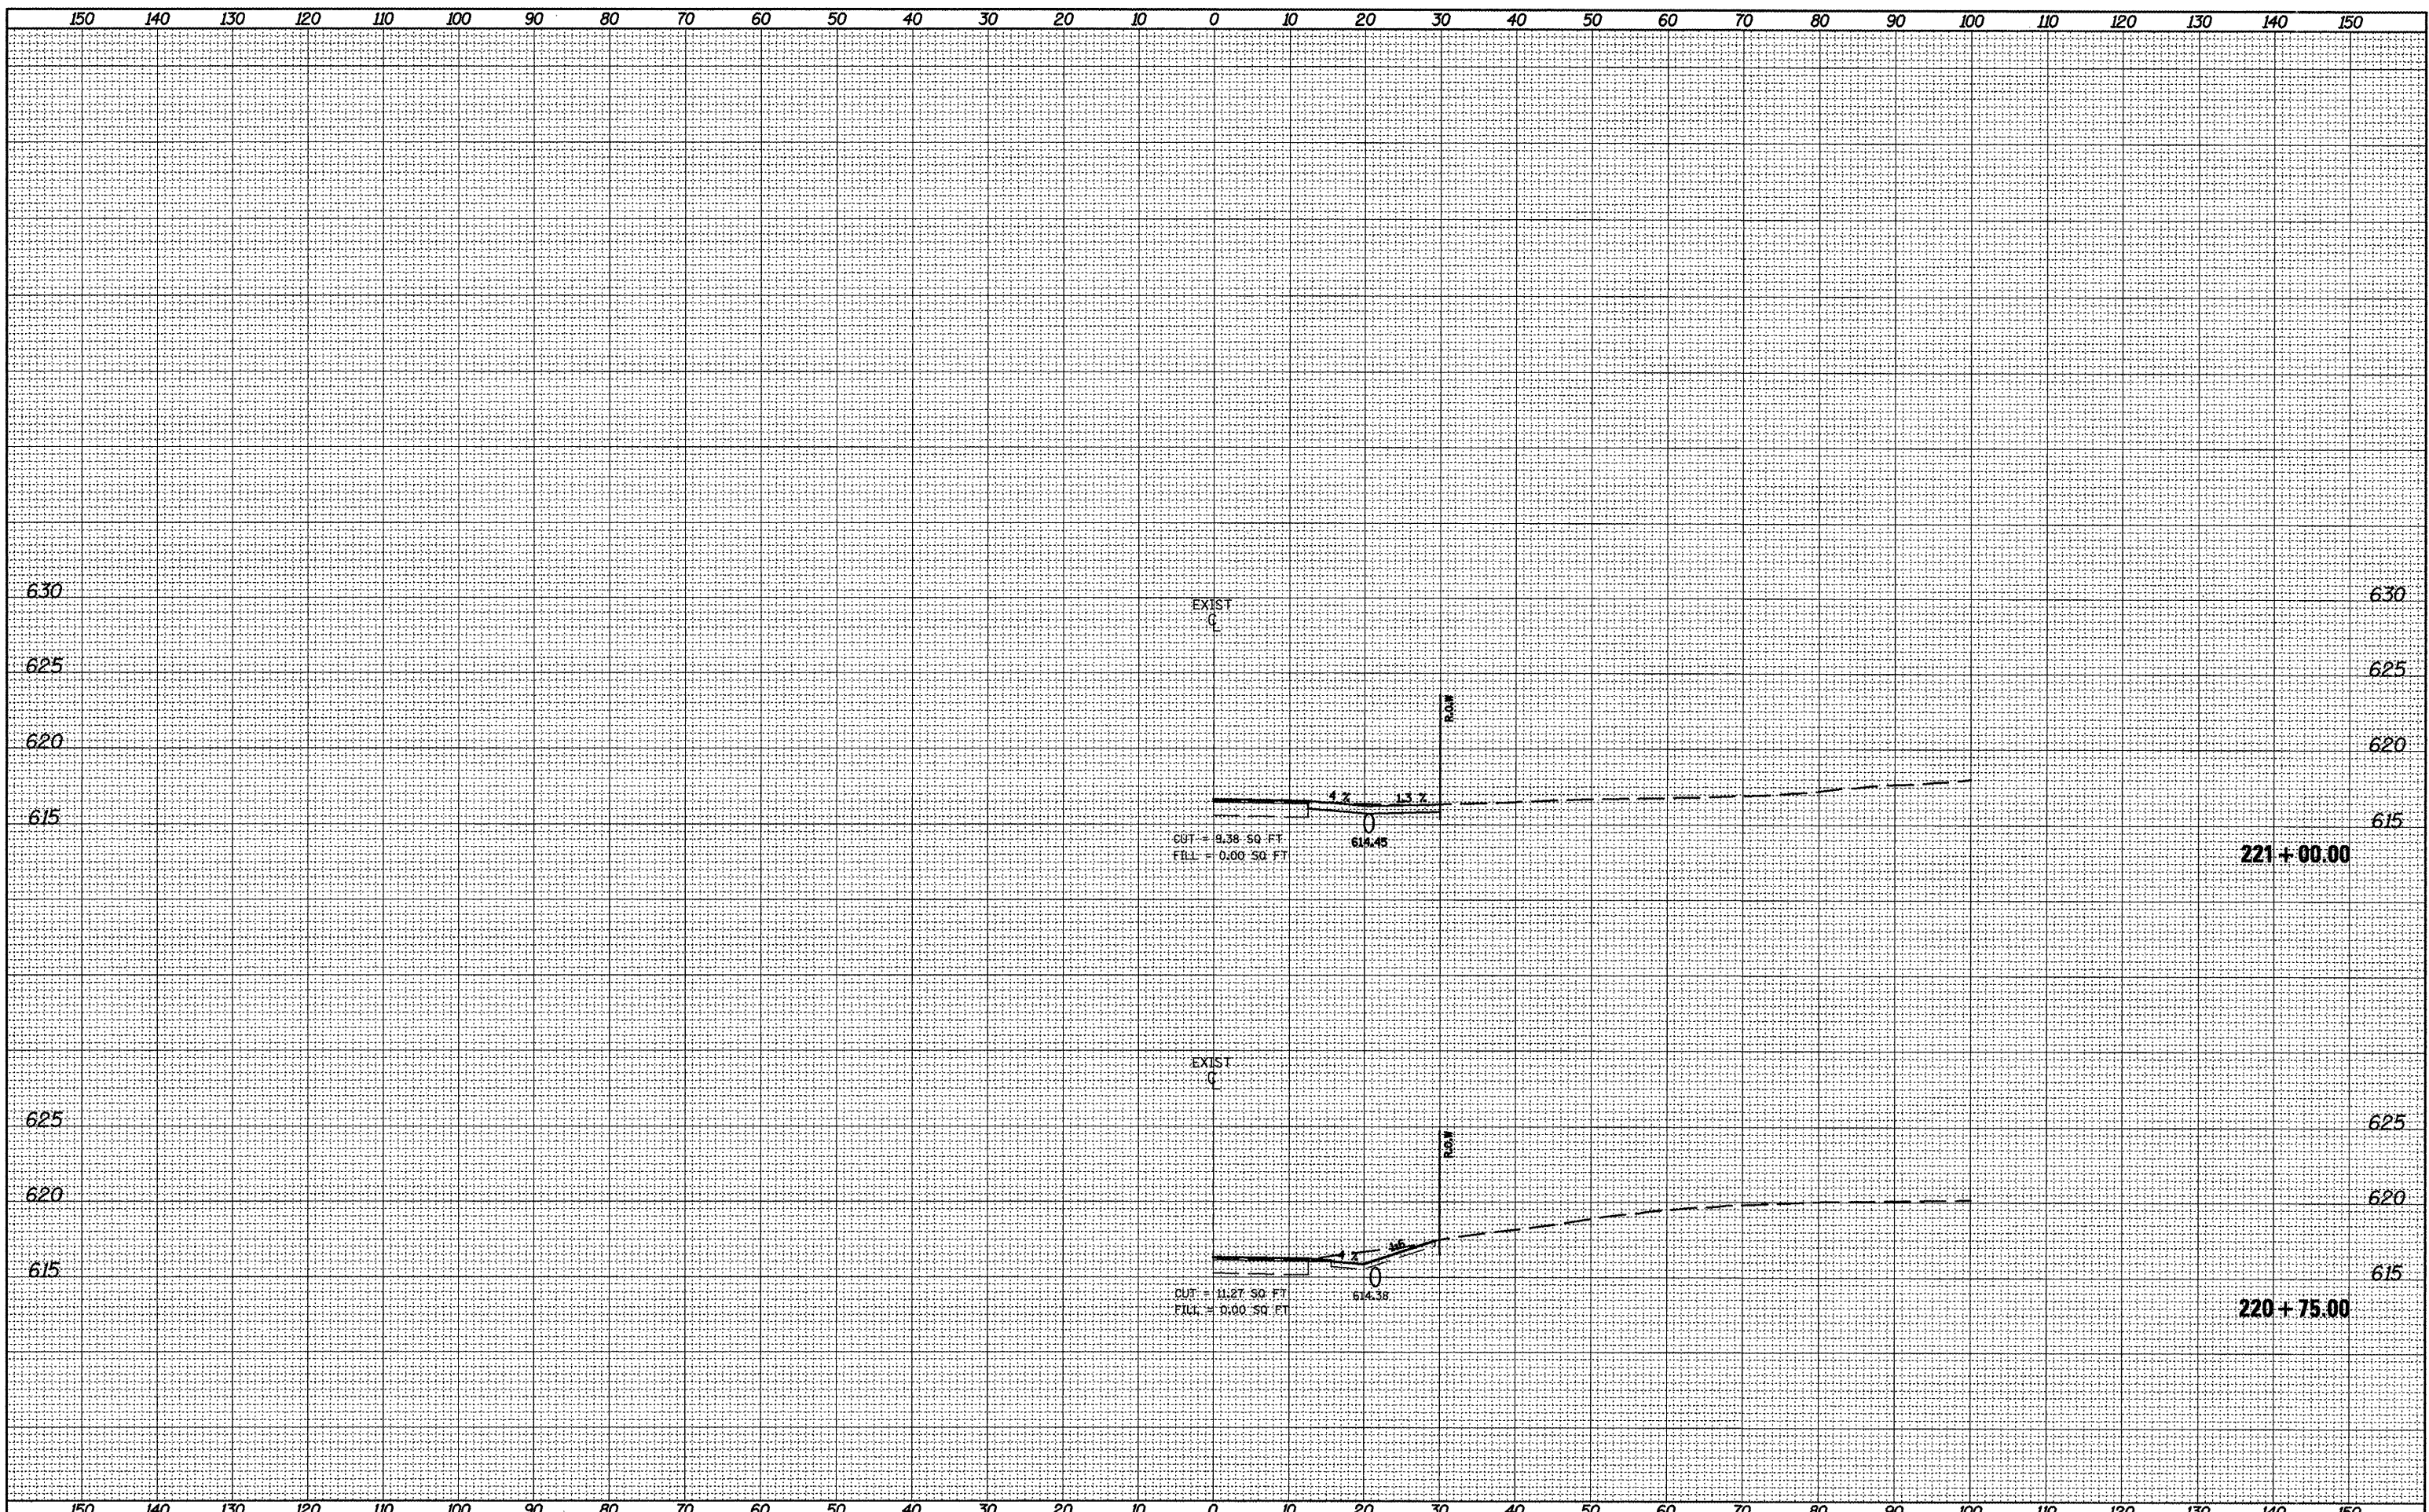

FILE NAME =
 xsheet182opt2.dgn

USER NAME = mendezpj
 PLOT SCALE = 20.0000' / IN.
 PLOT DATE = 3/25/2011

DESIGNED -	REVISED -
DRAWN -	REVISED -
CHECKED -	REVISED -
DATE -	REVISED -

STATE OF ILLINOIS
DEPARTMENT OF TRANSPORTATION

CROSS SECTIONS
 SCALE: SHEET NO. OF SHEETS STA. 220+75.00 TO STA. 221+00.00

F.A.P. RTE. 685	SECTION **	COUNTY	TOTAL SHEETS 329	SHEET NO. 218
ILLINOIS FED. AID PROJECT			CONTRACT NO. 68599	

(37 38RS-3 38RS-5(38)) Fulton, McDonough