


UNAPPROVED SURVEY
 UNAPPROVED PLOTTED
 UNAPPROVED TEMPLATE
 UNAPPROVED AREAS
 UNAPPROVED CHECKED

UNAPPROVED SURVEY
 UNAPPROVED PLOTTED
 UNAPPROVED TEMPLATE
 UNAPPROVED AREAS
 UNAPPROVED CHECKED

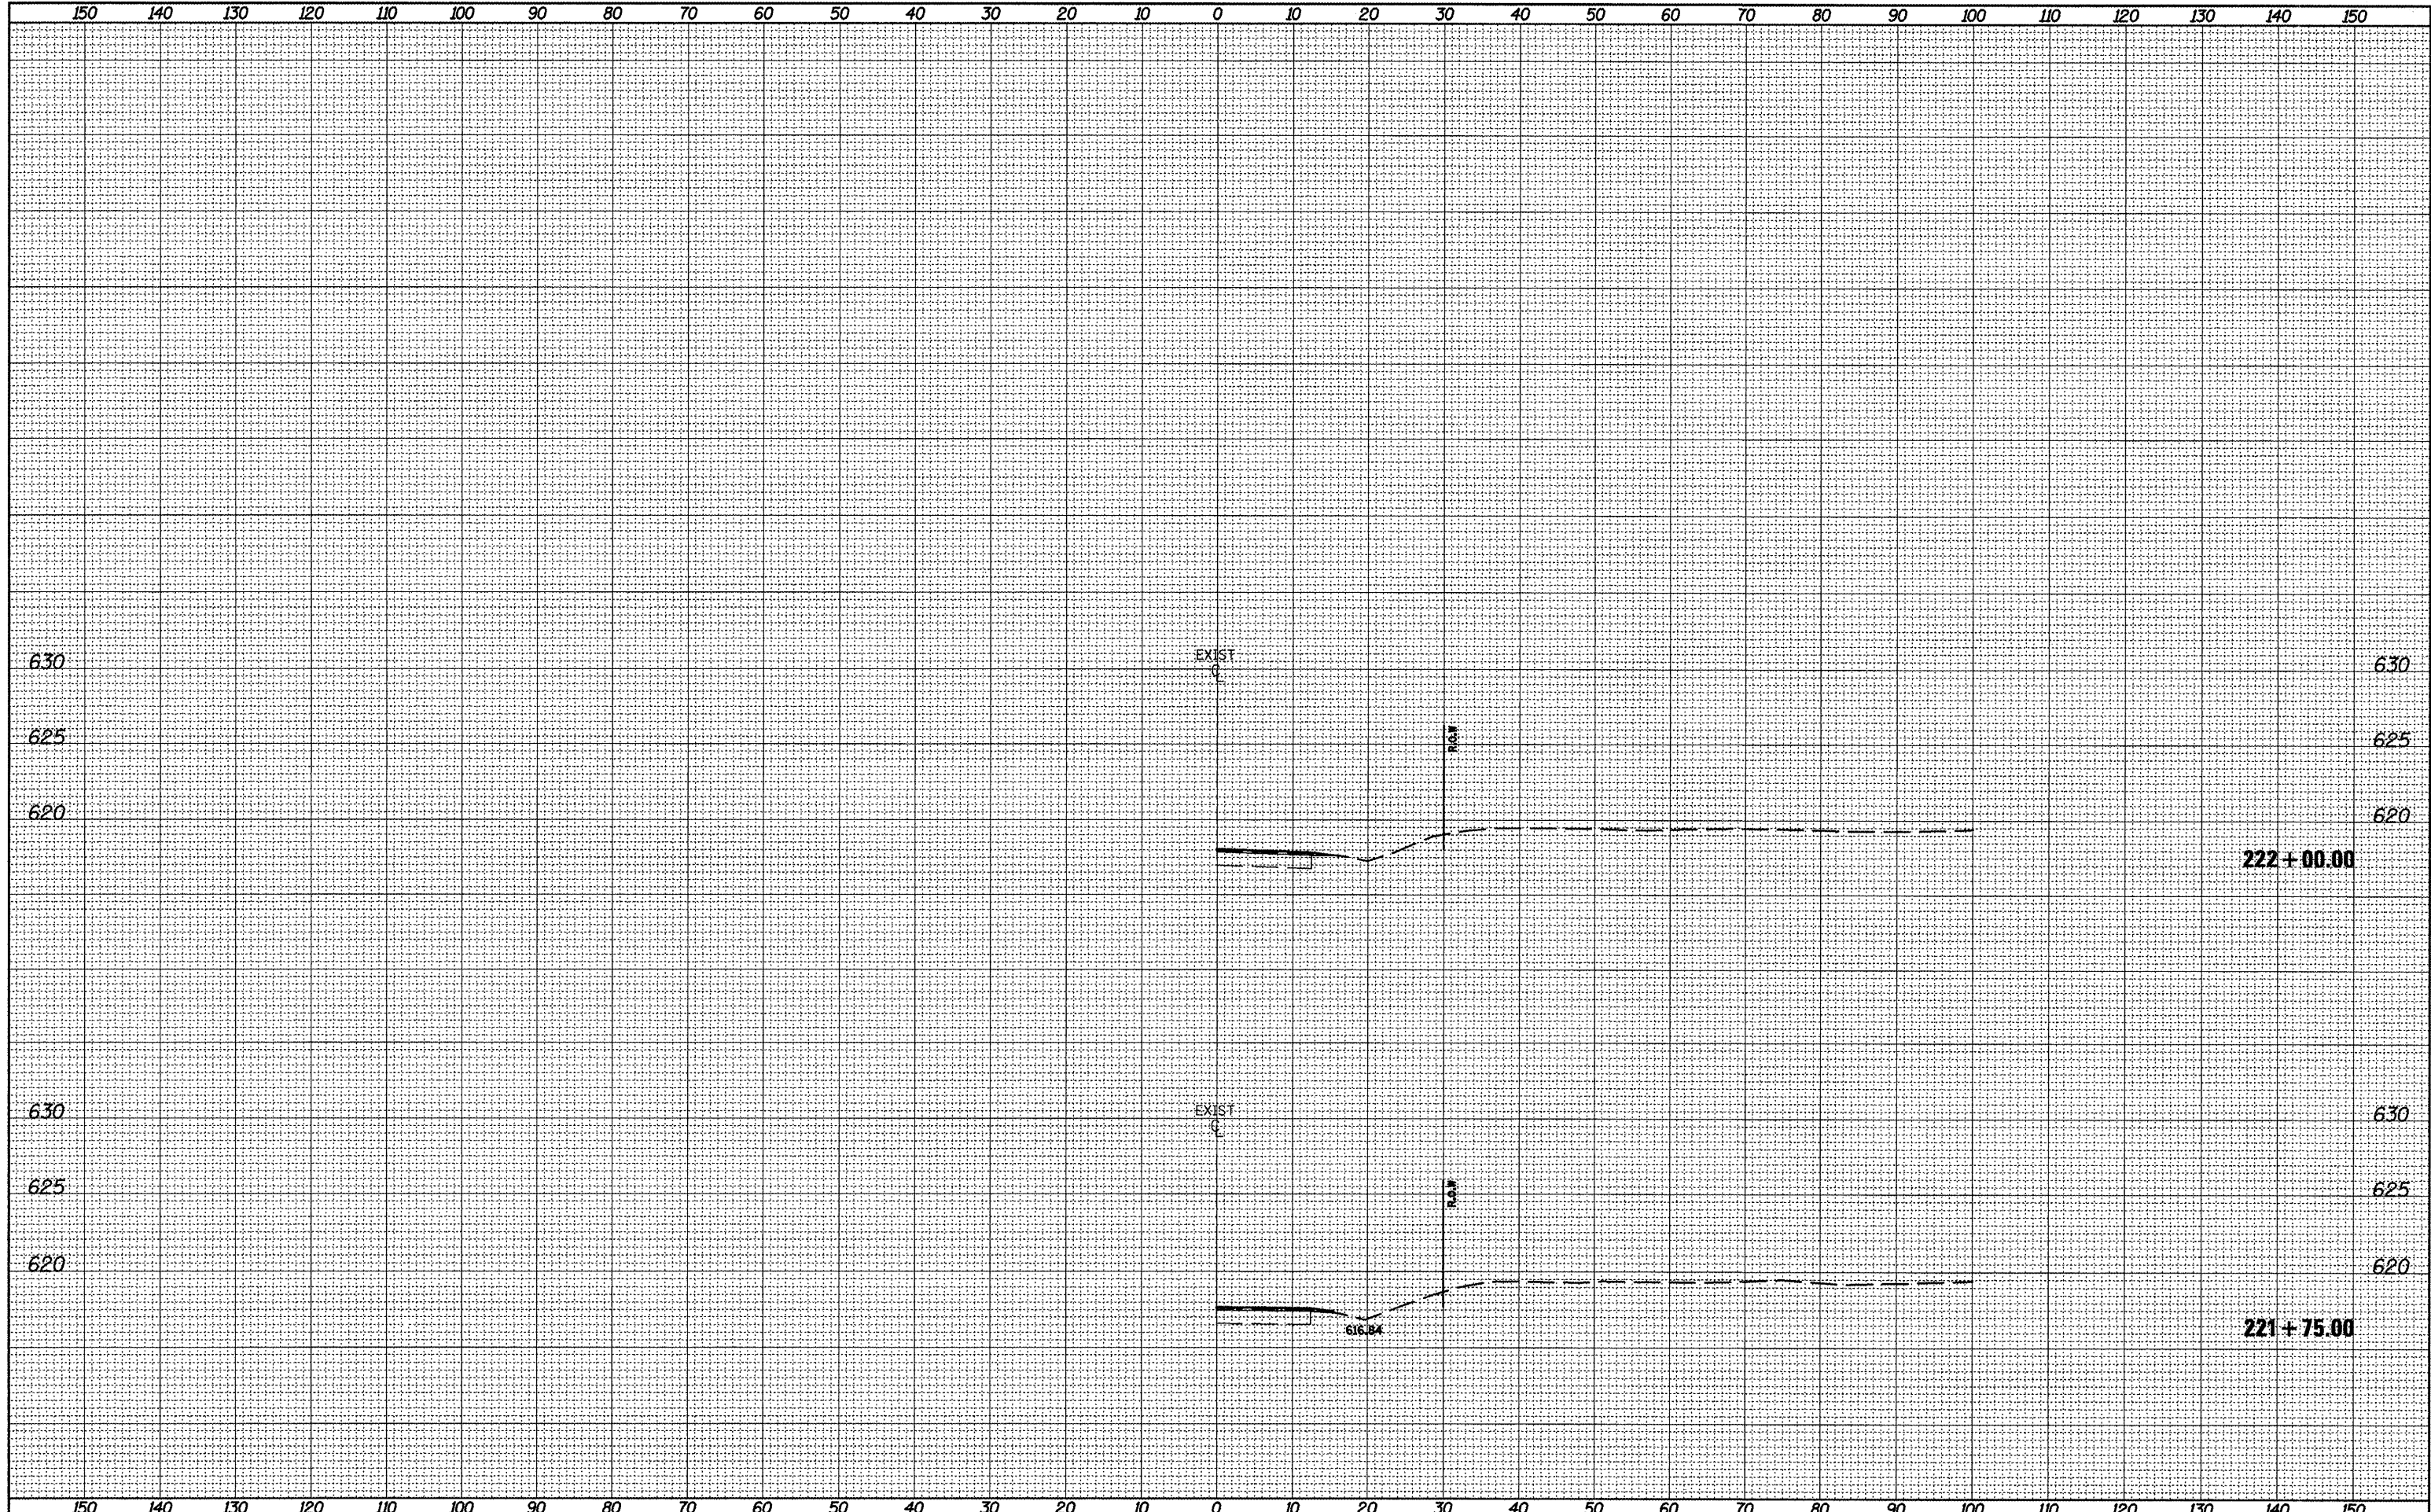

FILE NAME = xsheet1&2opt2.dgn
 USER NAME = mandezpj

DESIGNED -
 DRAWN -
 CHECKED -
 DATE -

REVISED -
 REVISED -
 REVISED -
 REVISED -

**STATE OF ILLINOIS
 DEPARTMENT OF TRANSPORTATION**

CROSS SECTIONS
 SCALE: SHEET NO. OF SHEETS STA. 221+75.00 TO STA. 222+00.00

F.A.P. RTE.	SECTION	COUNTY	TOTAL SHEETS	SHEET NO.
685	**	*	329	220

CONTRACT NO. 68599
 ILLINOIS FED. AID PROJECT