


SURVEYED
 SURVEY PLOTTED
 NOTE BOOK
 AREAS CHECKED

SURVEYED
 SURVEY PLOTTED
 NOTE BOOK
 AREAS CHECKED

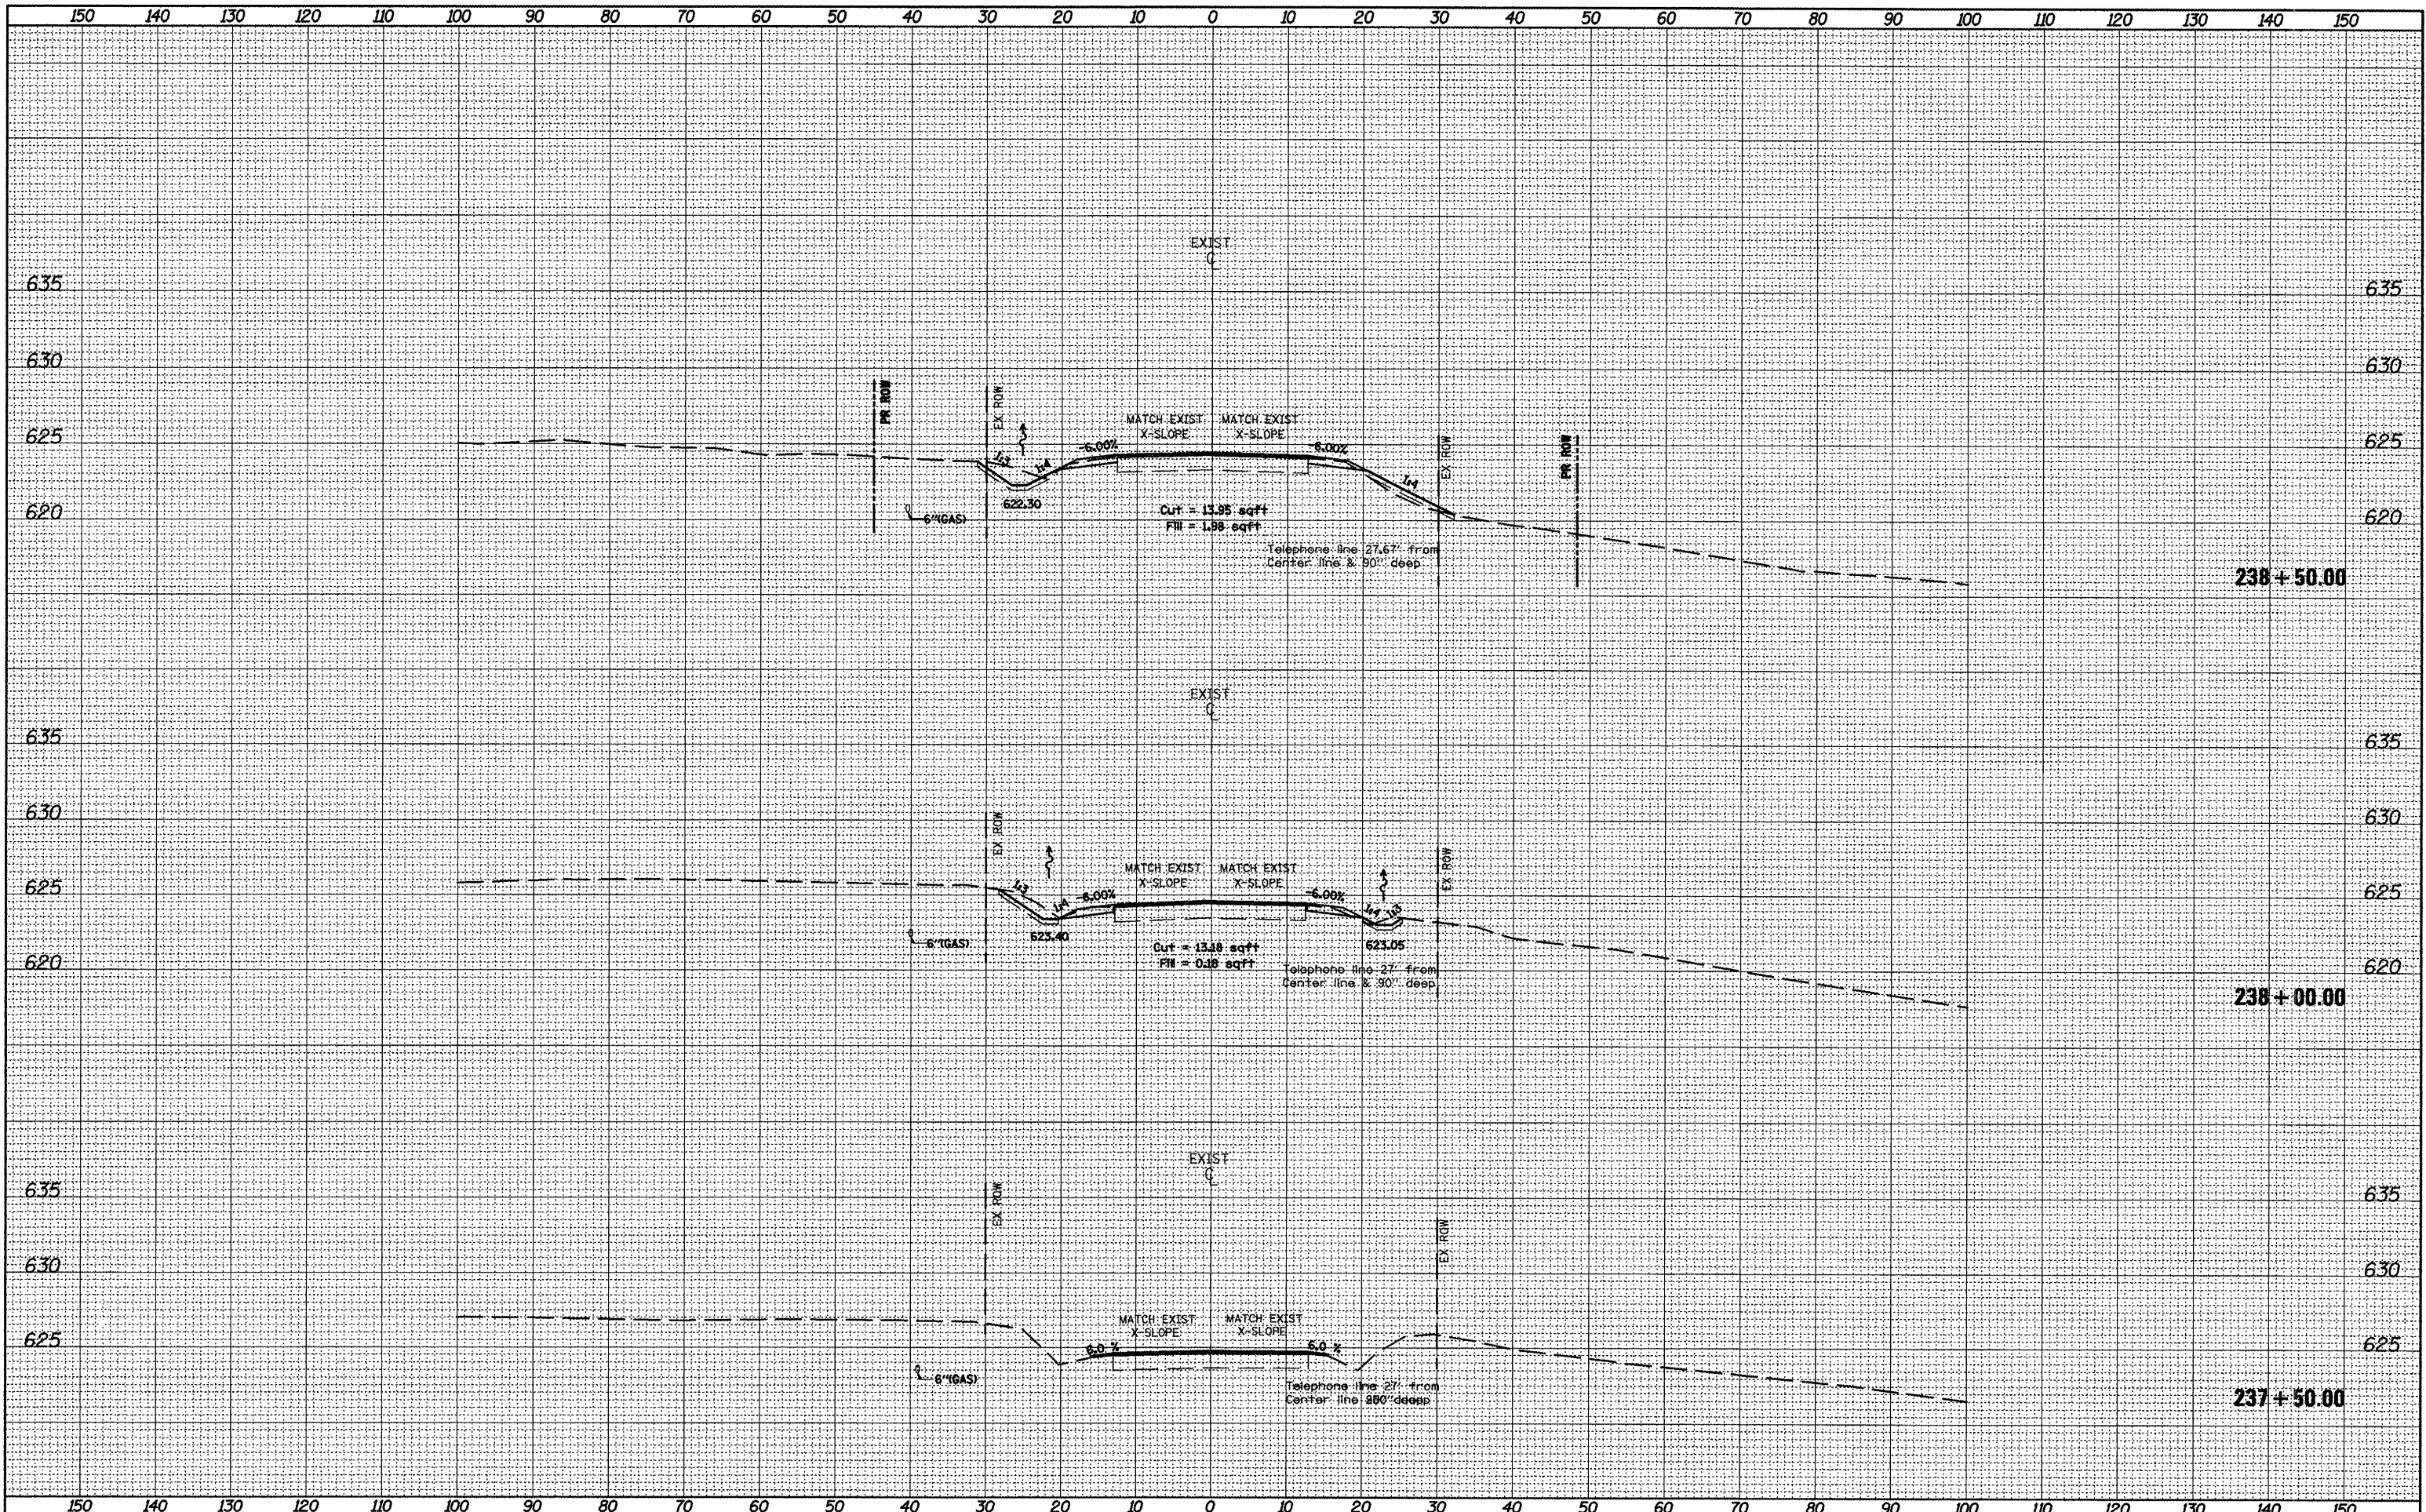

FILE NAME =
 USER NAME = mendezp.j
 DESIGNED -
 DRAWN -
 CHECKED -
 DATE -
 PLOT SCALE = 28.0000 / IN.
 PLOT DATE = 3/25/2011

DESIGNED -	REVISED -
DRAWN -	REVISED -
CHECKED -	REVISED -
DATE -	REVISED -

**STATE OF ILLINOIS
 DEPARTMENT OF TRANSPORTATION**

CROSS SECTIONS

SCALE: SHEET NO. OF SHEETS STA. 237+50.00 TO STA. 238+50.00

F.A.P. RTE.	SECTION	COUNTY	TOTAL SHEETS	SHEET NO.
685	**	*	329	221
CONTRACT NO. 68599				