


SURVEY  
 NOTE BOOK  
 NO.

SURVEY  
 NOTE BOOK  
 NO.

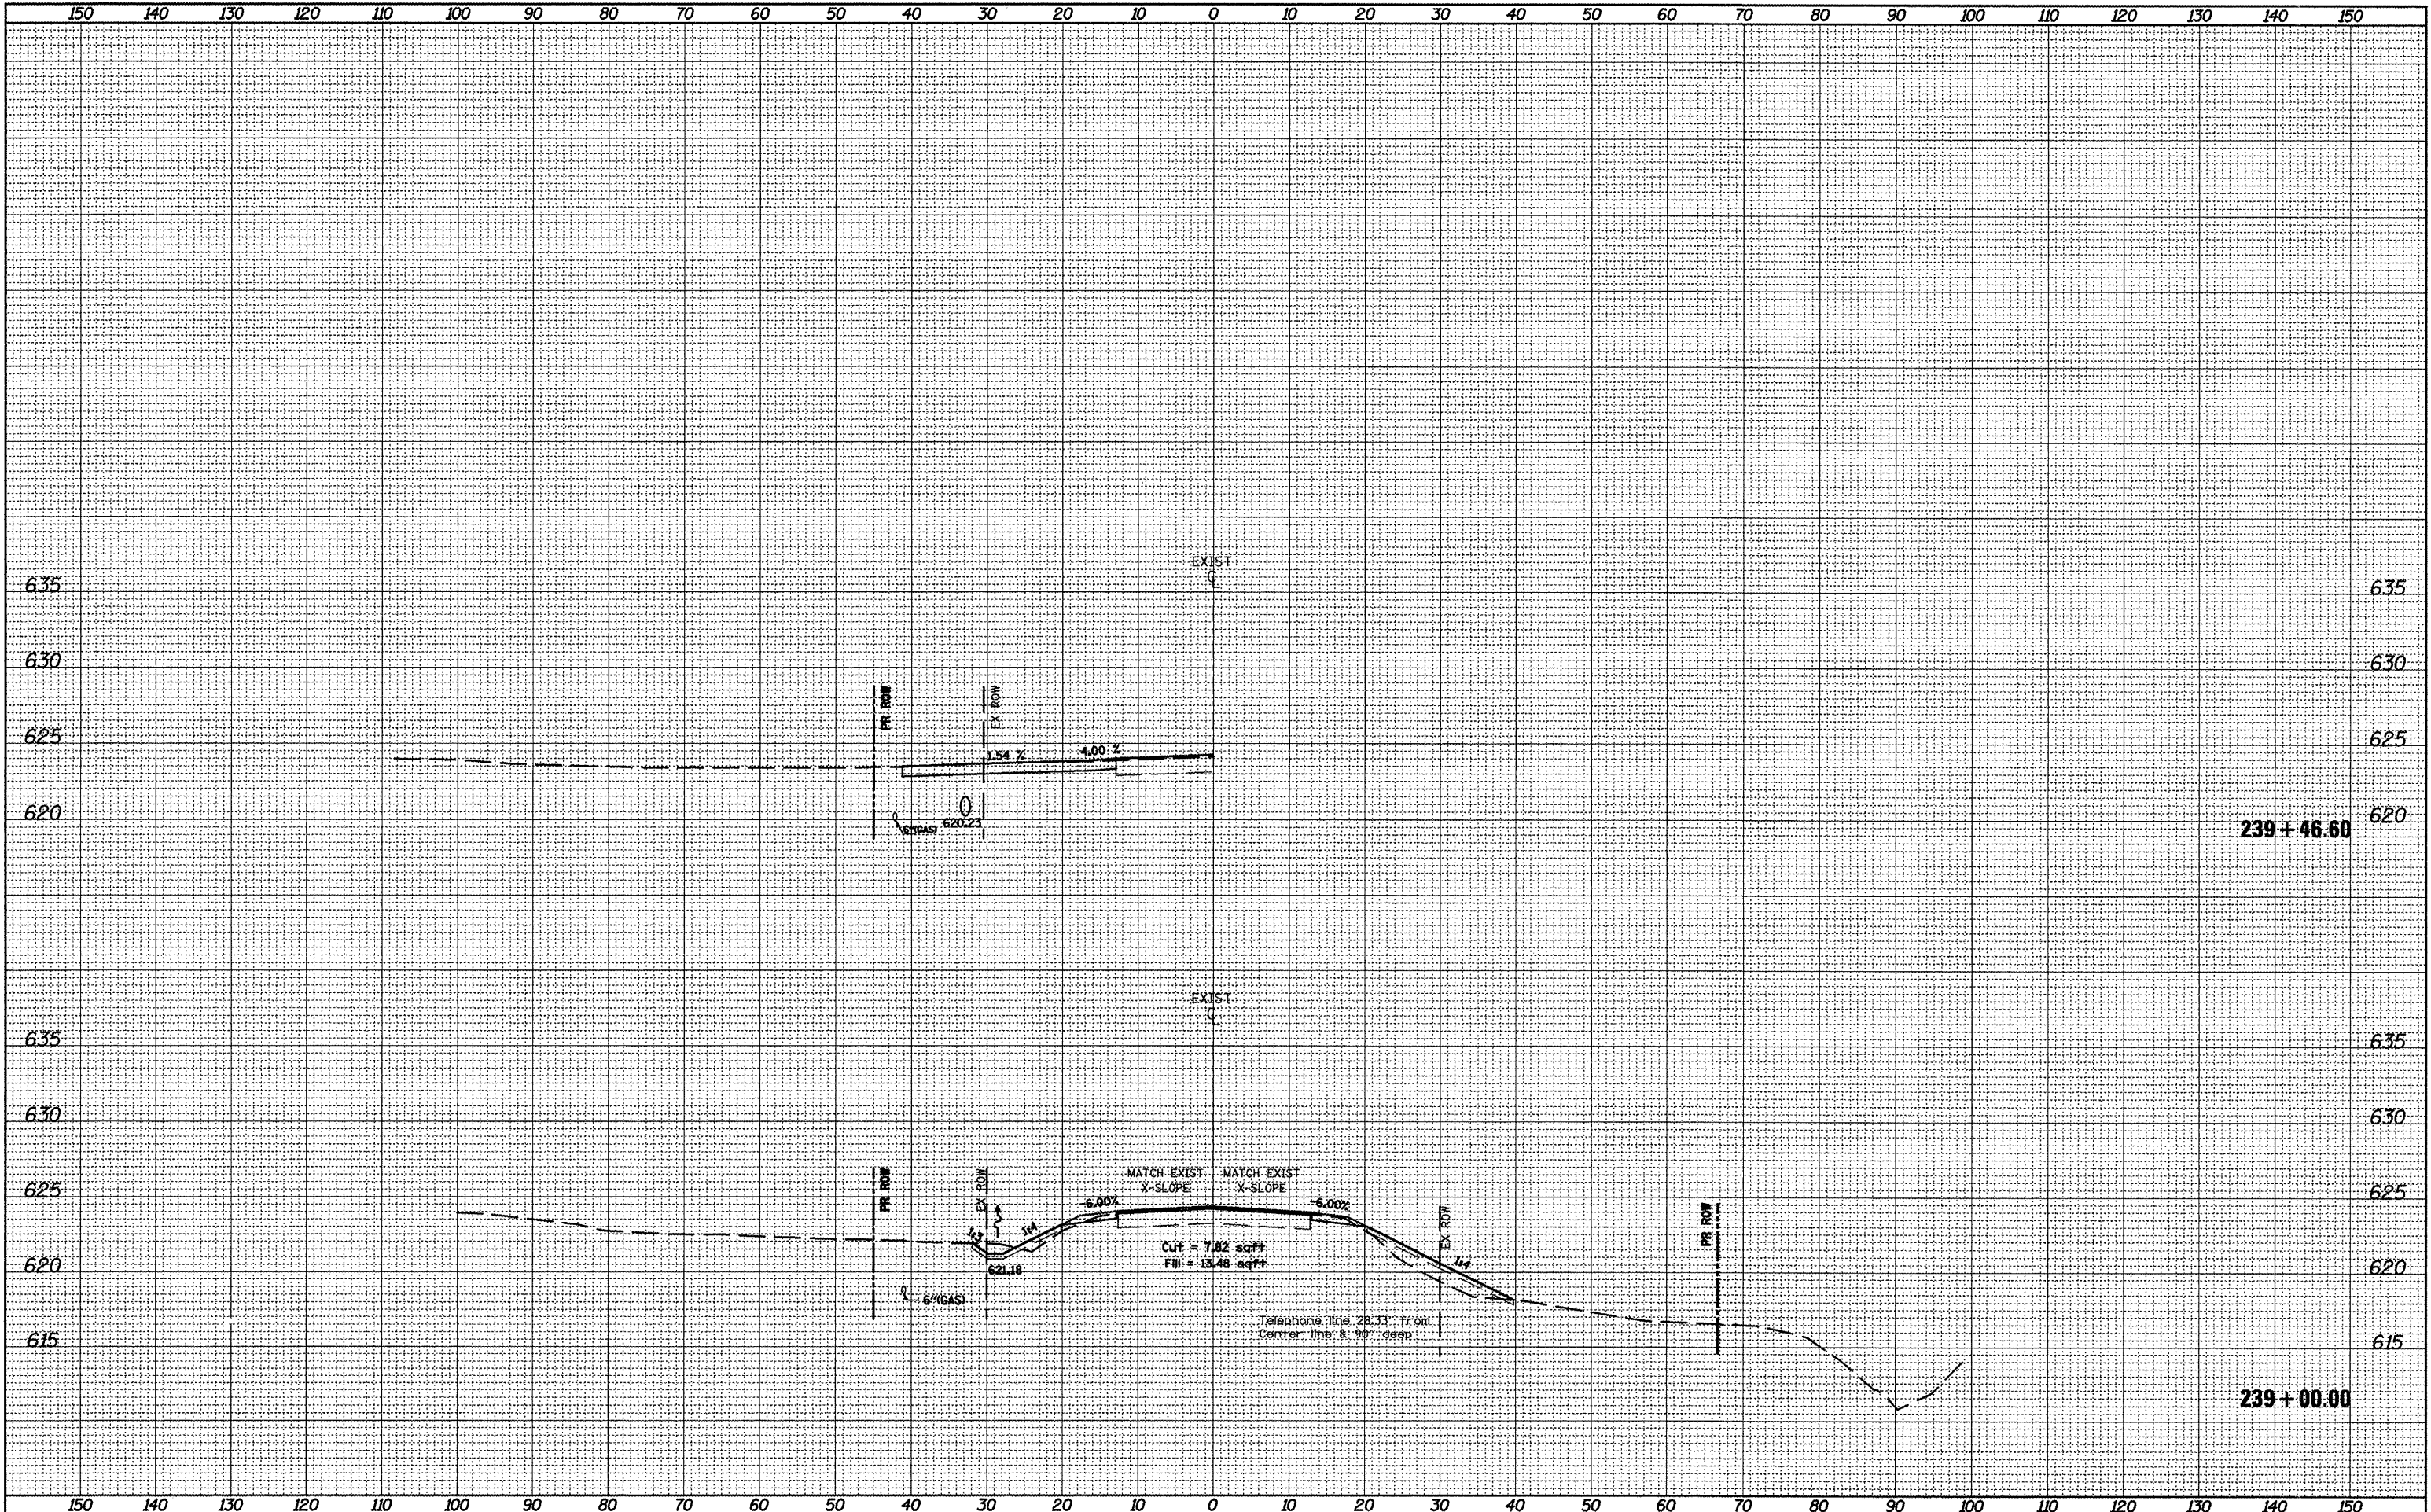

FILE NAME =  
 xsheet3opt2.dgn

USER NAME = mendezp\_j  
 PLOT SCALE = 20.0000 / IN.  
 PLOT DATE = 3/25/2011

DESIGNED -	REVISED -
DRAWN -	REVISED -
CHECKED -	REVISED -
DATE -	REVISED -

**STATE OF ILLINOIS  
 DEPARTMENT OF TRANSPORTATION**

**CROSS SECTIONS**

SCALE: SHEET NO. OF SHEETS STA. 239+00.00 TO STA. 239+46.60

F.A.P. RTE. 685	SECTION **	COUNTY *	TOTAL SHEETS 329	SHEET NO. 222
CONTRACT NO. 68599				
ILLINOIS FED. AID PROJECT				

(37 381PS-3 39RS-E/381) = Eulior, McDonough