


DESIGNED
 DRAWN
 CHECKED
 DATE
 REVISIONS
 NO.

DESIGNED
 DRAWN
 CHECKED
 DATE
 REVISIONS
 NO.

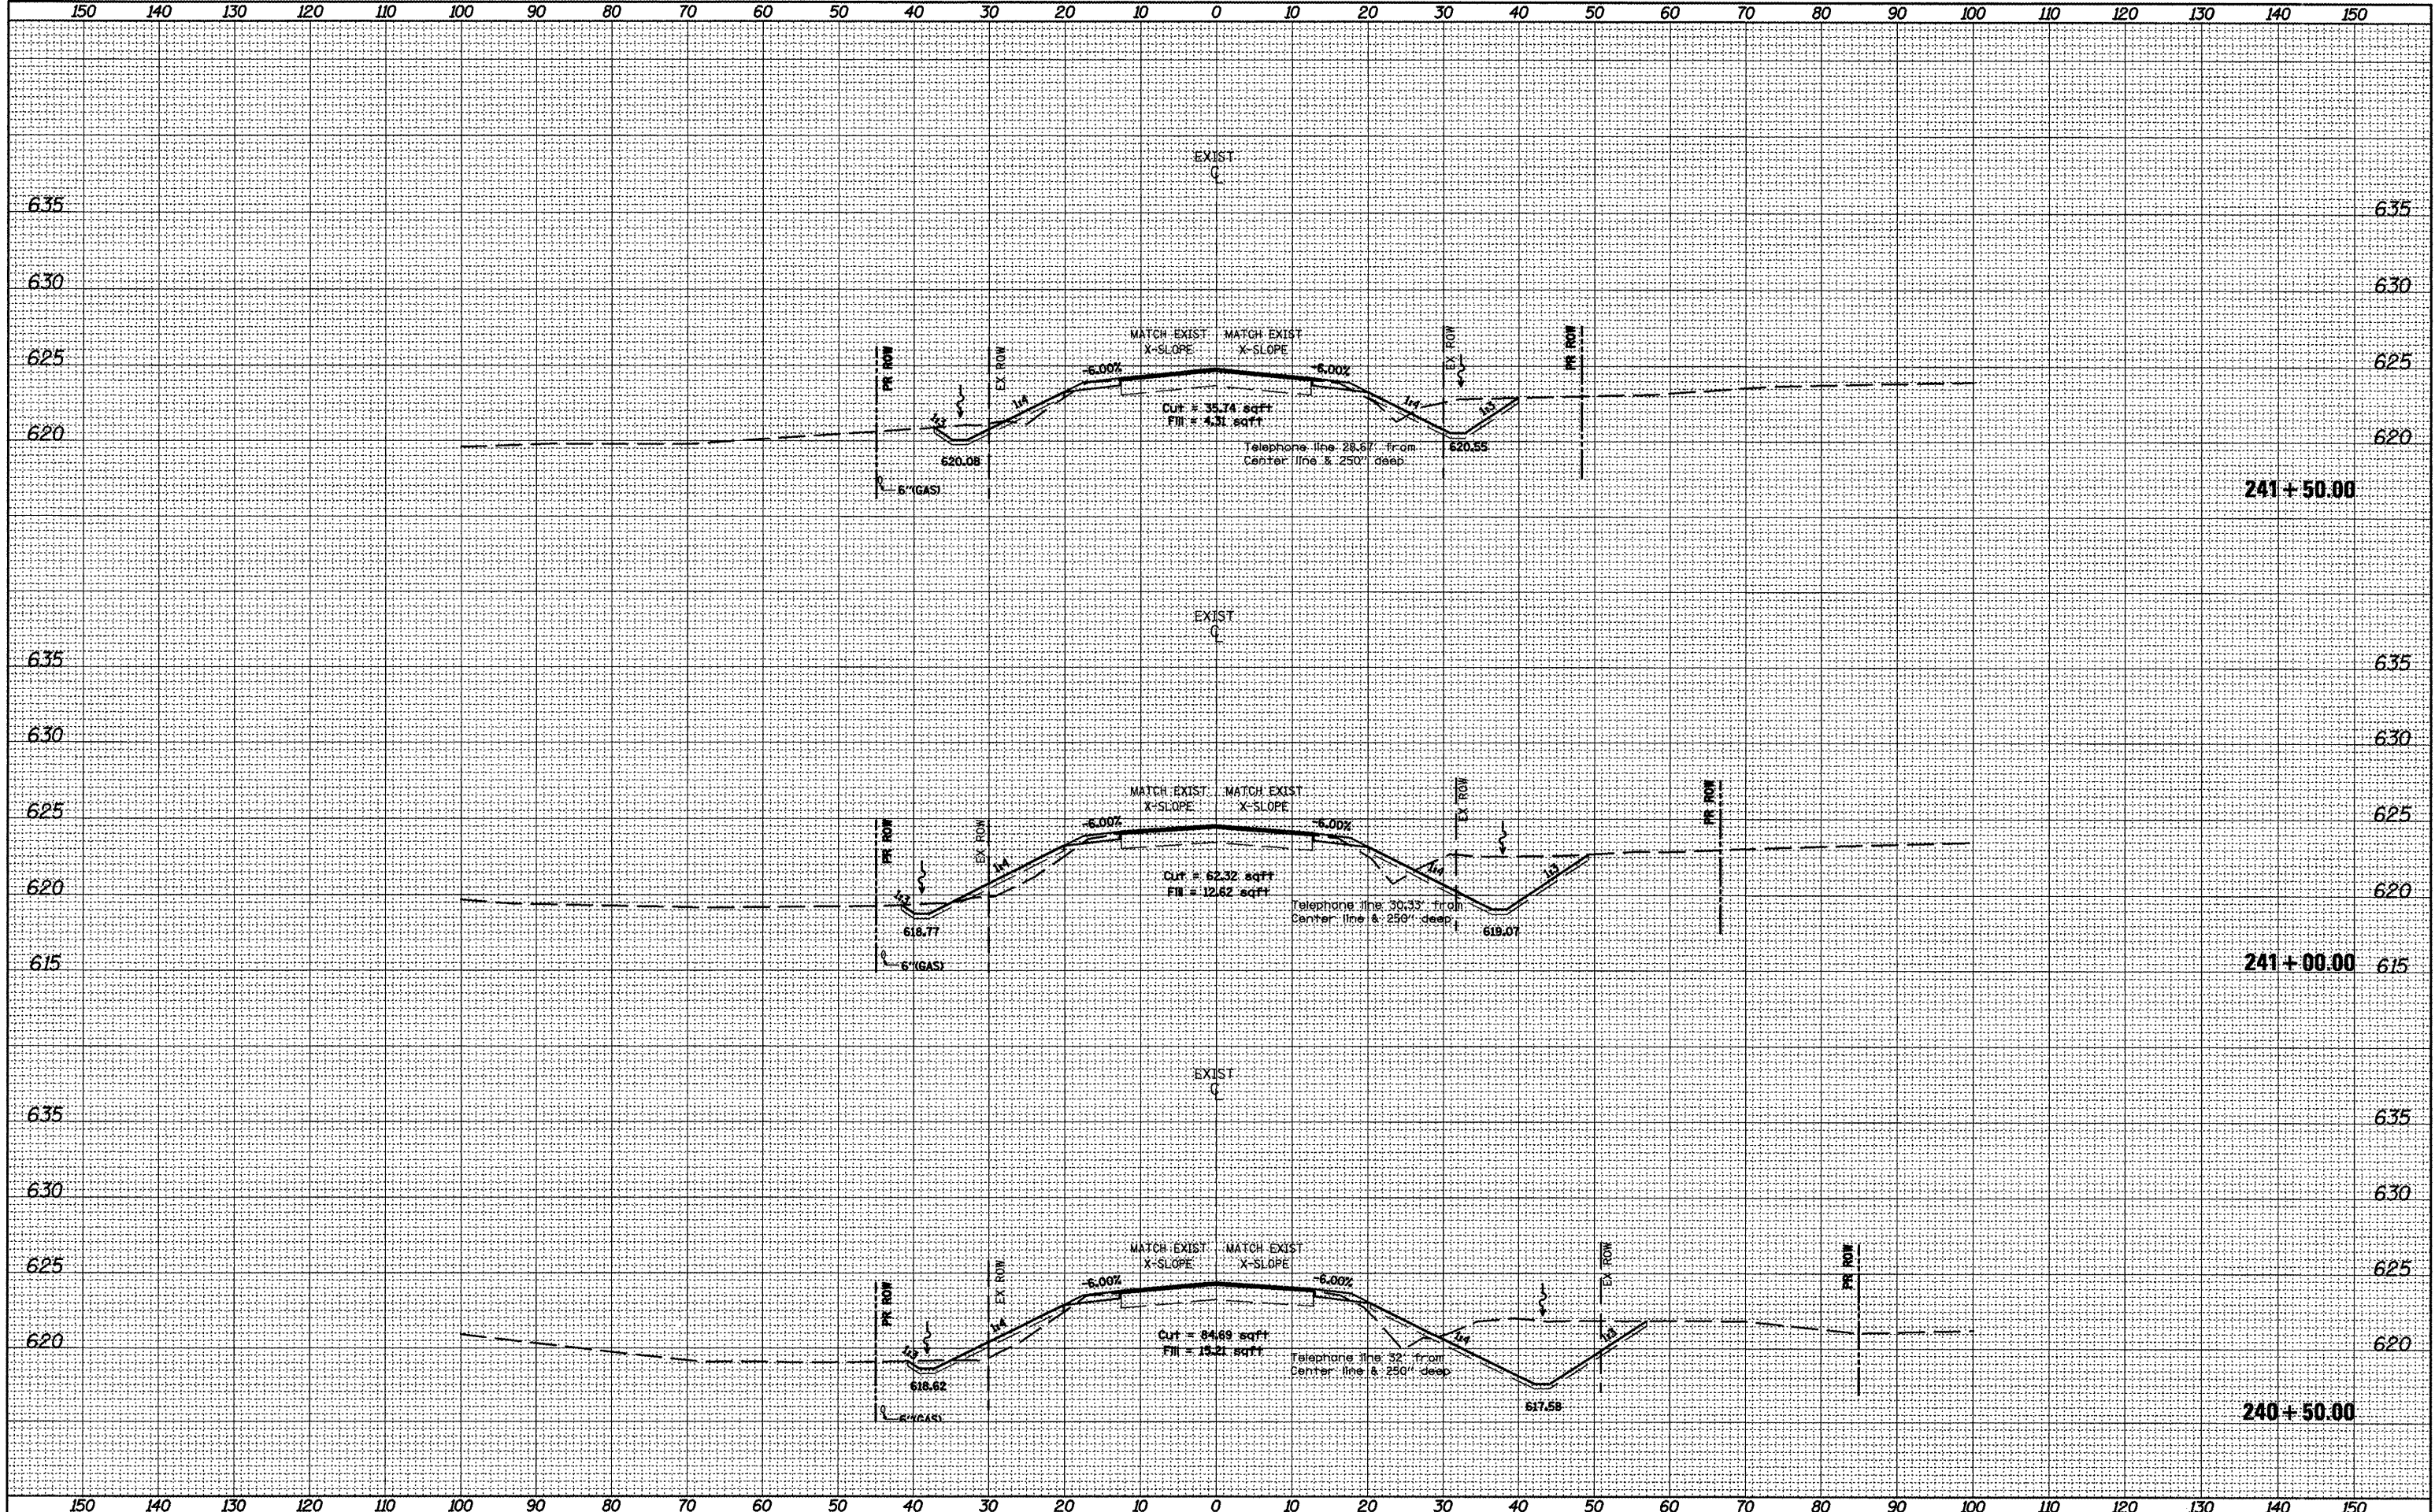

FILE NAME =
 USER NAME = mendezpj
 PLOT SCALE = 20.0000 / IN.
 PLOT DATE = 3/25/2011

DESIGNED -	REVISED -
DRAWN -	REVISED -
CHECKED -	REVISED -
DATE -	REVISED -

STATE OF ILLINOIS
DEPARTMENT OF TRANSPORTATION

CROSS SECTIONS
 SCALE: SHEET NO. OF SHEETS STA. 240+50.00 TO STA. 241+50.00

F.A.P. RTE. 685	SECTION **	COUNTY *	TOTAL SHEETS 329	SHEET NO. 225
CONTRACT NO. 68599				

ILLINOIS FED. AID PROJECT = Eustace, McDonough