


UNREVIEWED  
SURVEY  
NOTE BOOK  
NO.

UNREVIEWED  
SURVEY  
NOTE BOOK  
NO.

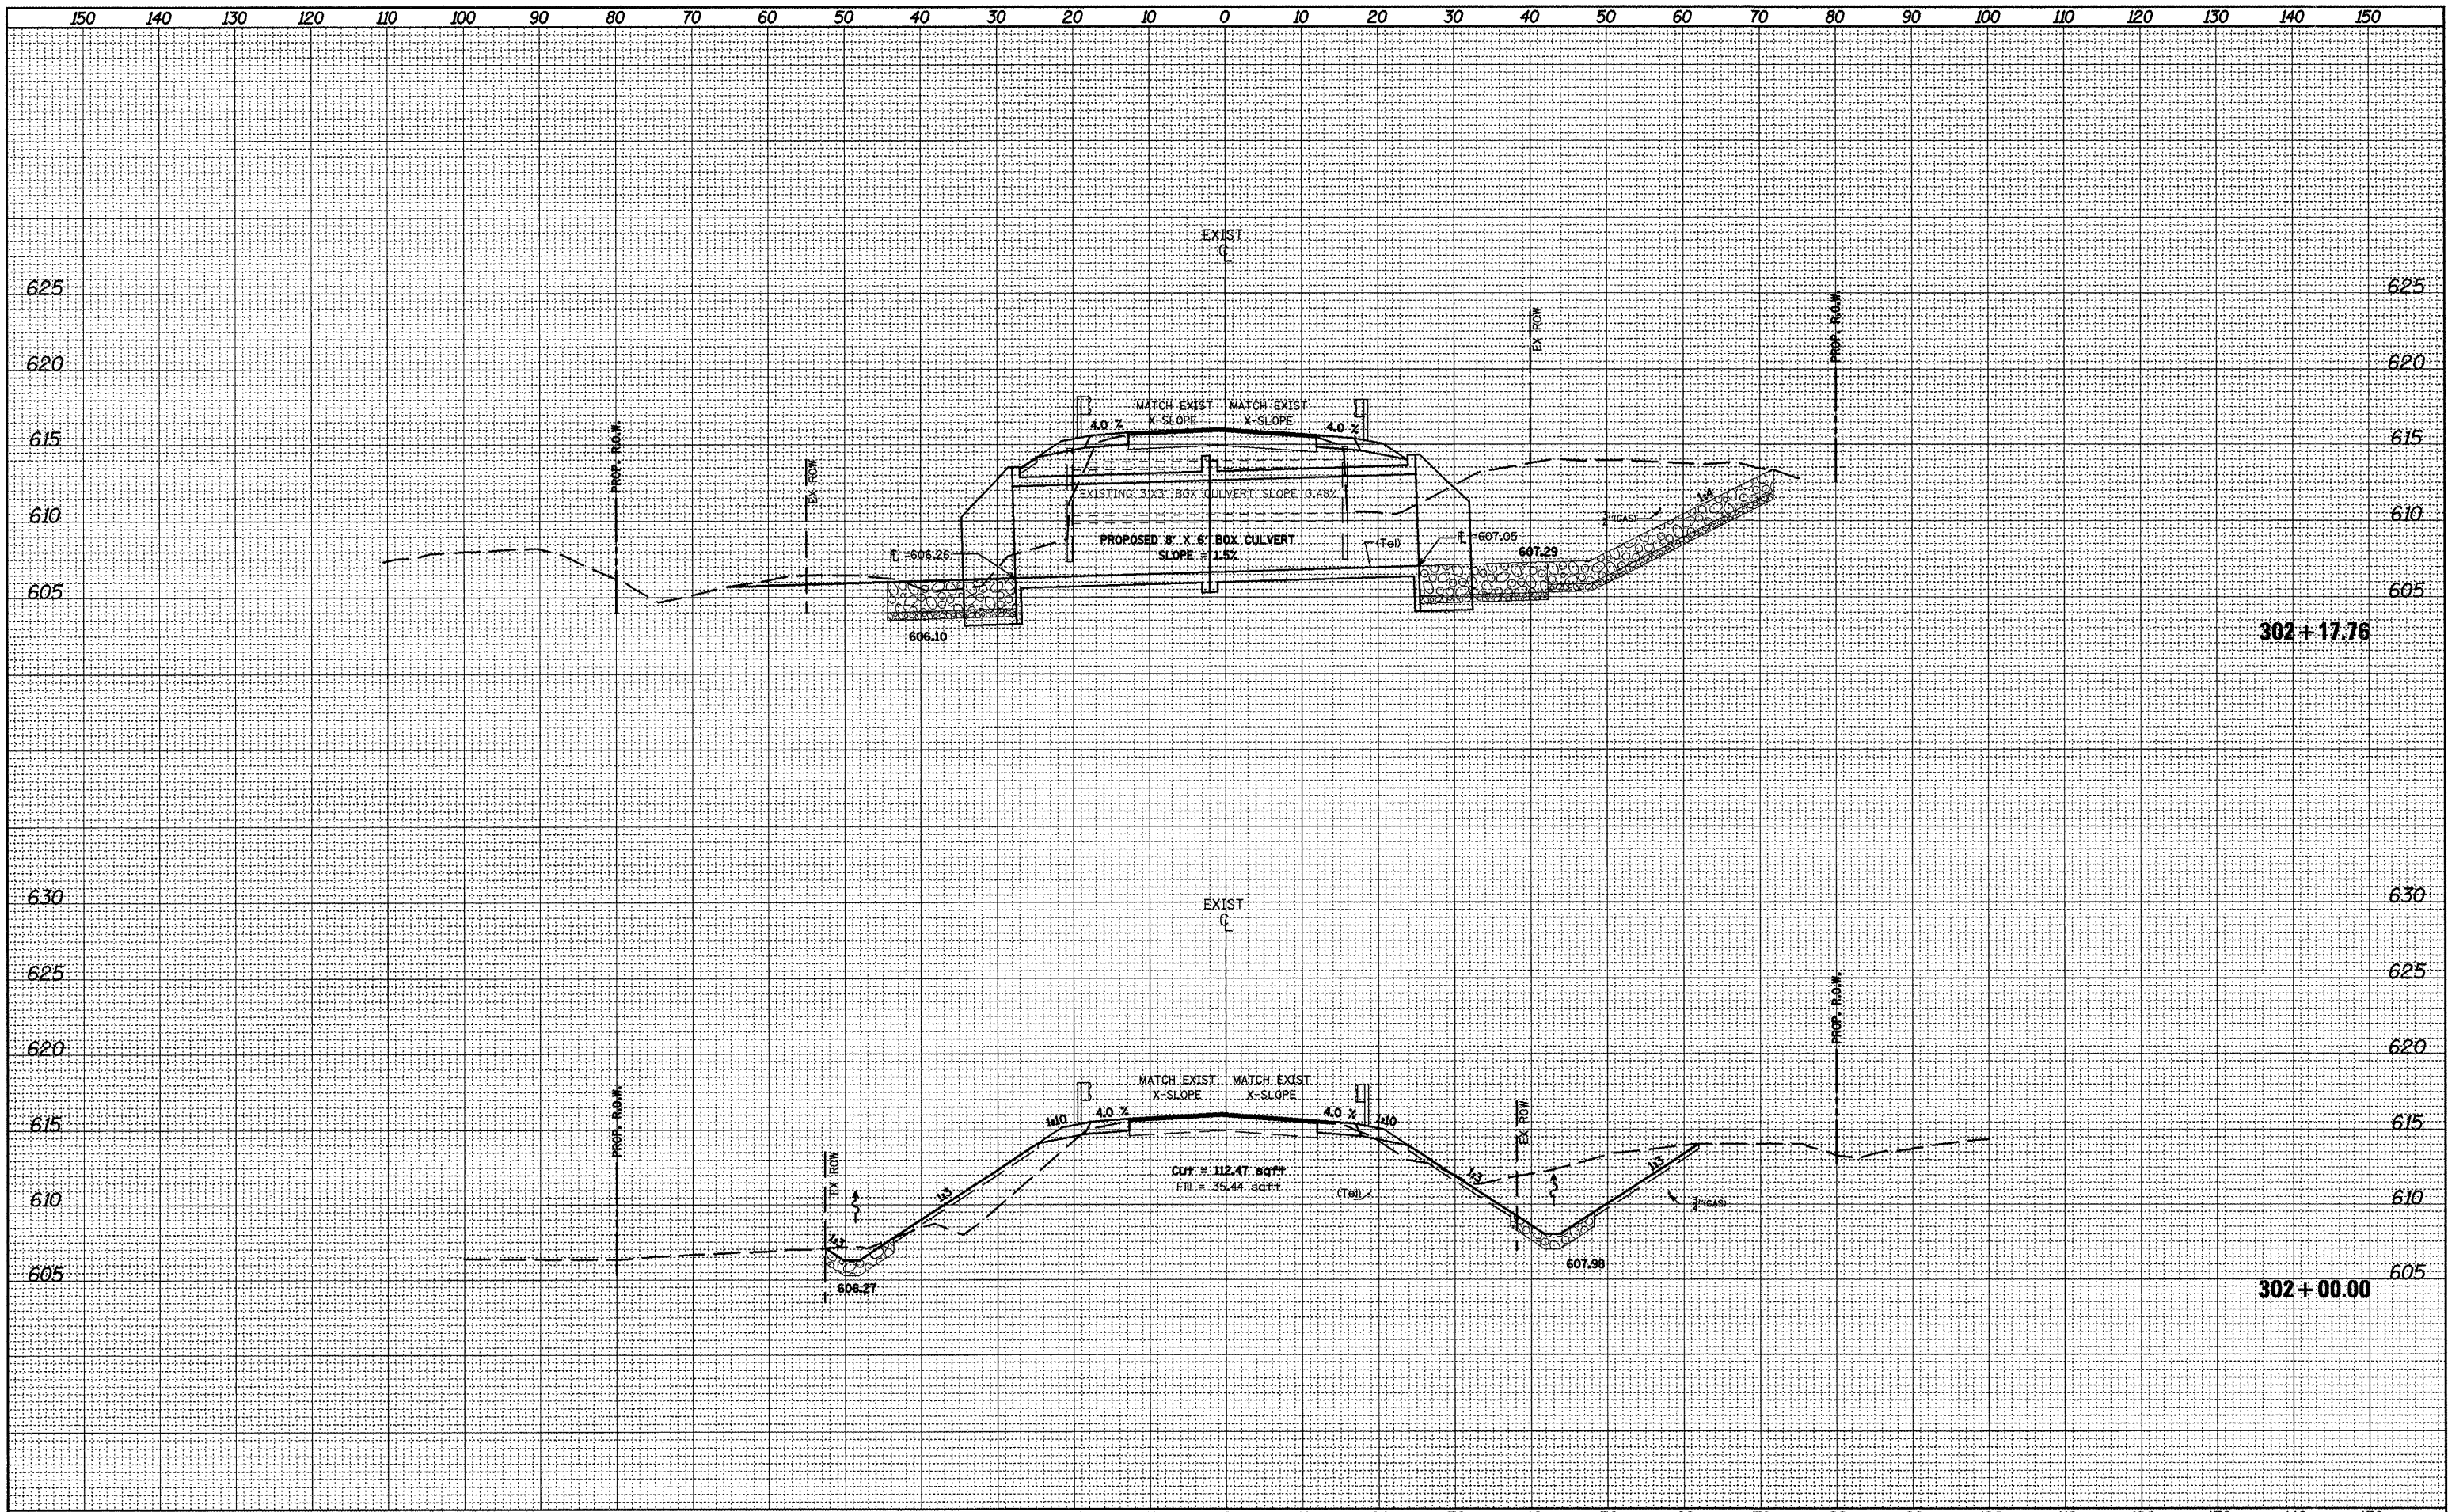

FILE NAME =  
xsheet5opt2.dgn

USER NAME = creapole	DESIGNED -	REVISED -
	DRAWN -	REVISED -
PLOT SCALE = 20.0000' / IN.	CHECKED -	REVISED -
PLOT DATE = 4/8/2011	DATE -	REVISED -

**STATE OF ILLINOIS  
DEPARTMENT OF TRANSPORTATION**

**CROSS SECTIONS**

SCALE: SHEET NO. OF SHEETS STA. 302+00.00 TO STA. 302+17.76

F.A.P. RTE. 685	SECTION ..	COUNTY ..	TOTAL SHEETS 329	SHEET NO. 229
CONTRACT NO. 68599				
ILLINOIS FED. AID PROJECT				