


SURVEYED
 SURVEY
 NOTE BOOK
 TEMPLATE
 AREAS
 AREAS CHECKED

ORIGINAL
 SURVEY
 NOTE BOOK
 TEMPLATE
 AREAS
 AREAS CHECKED

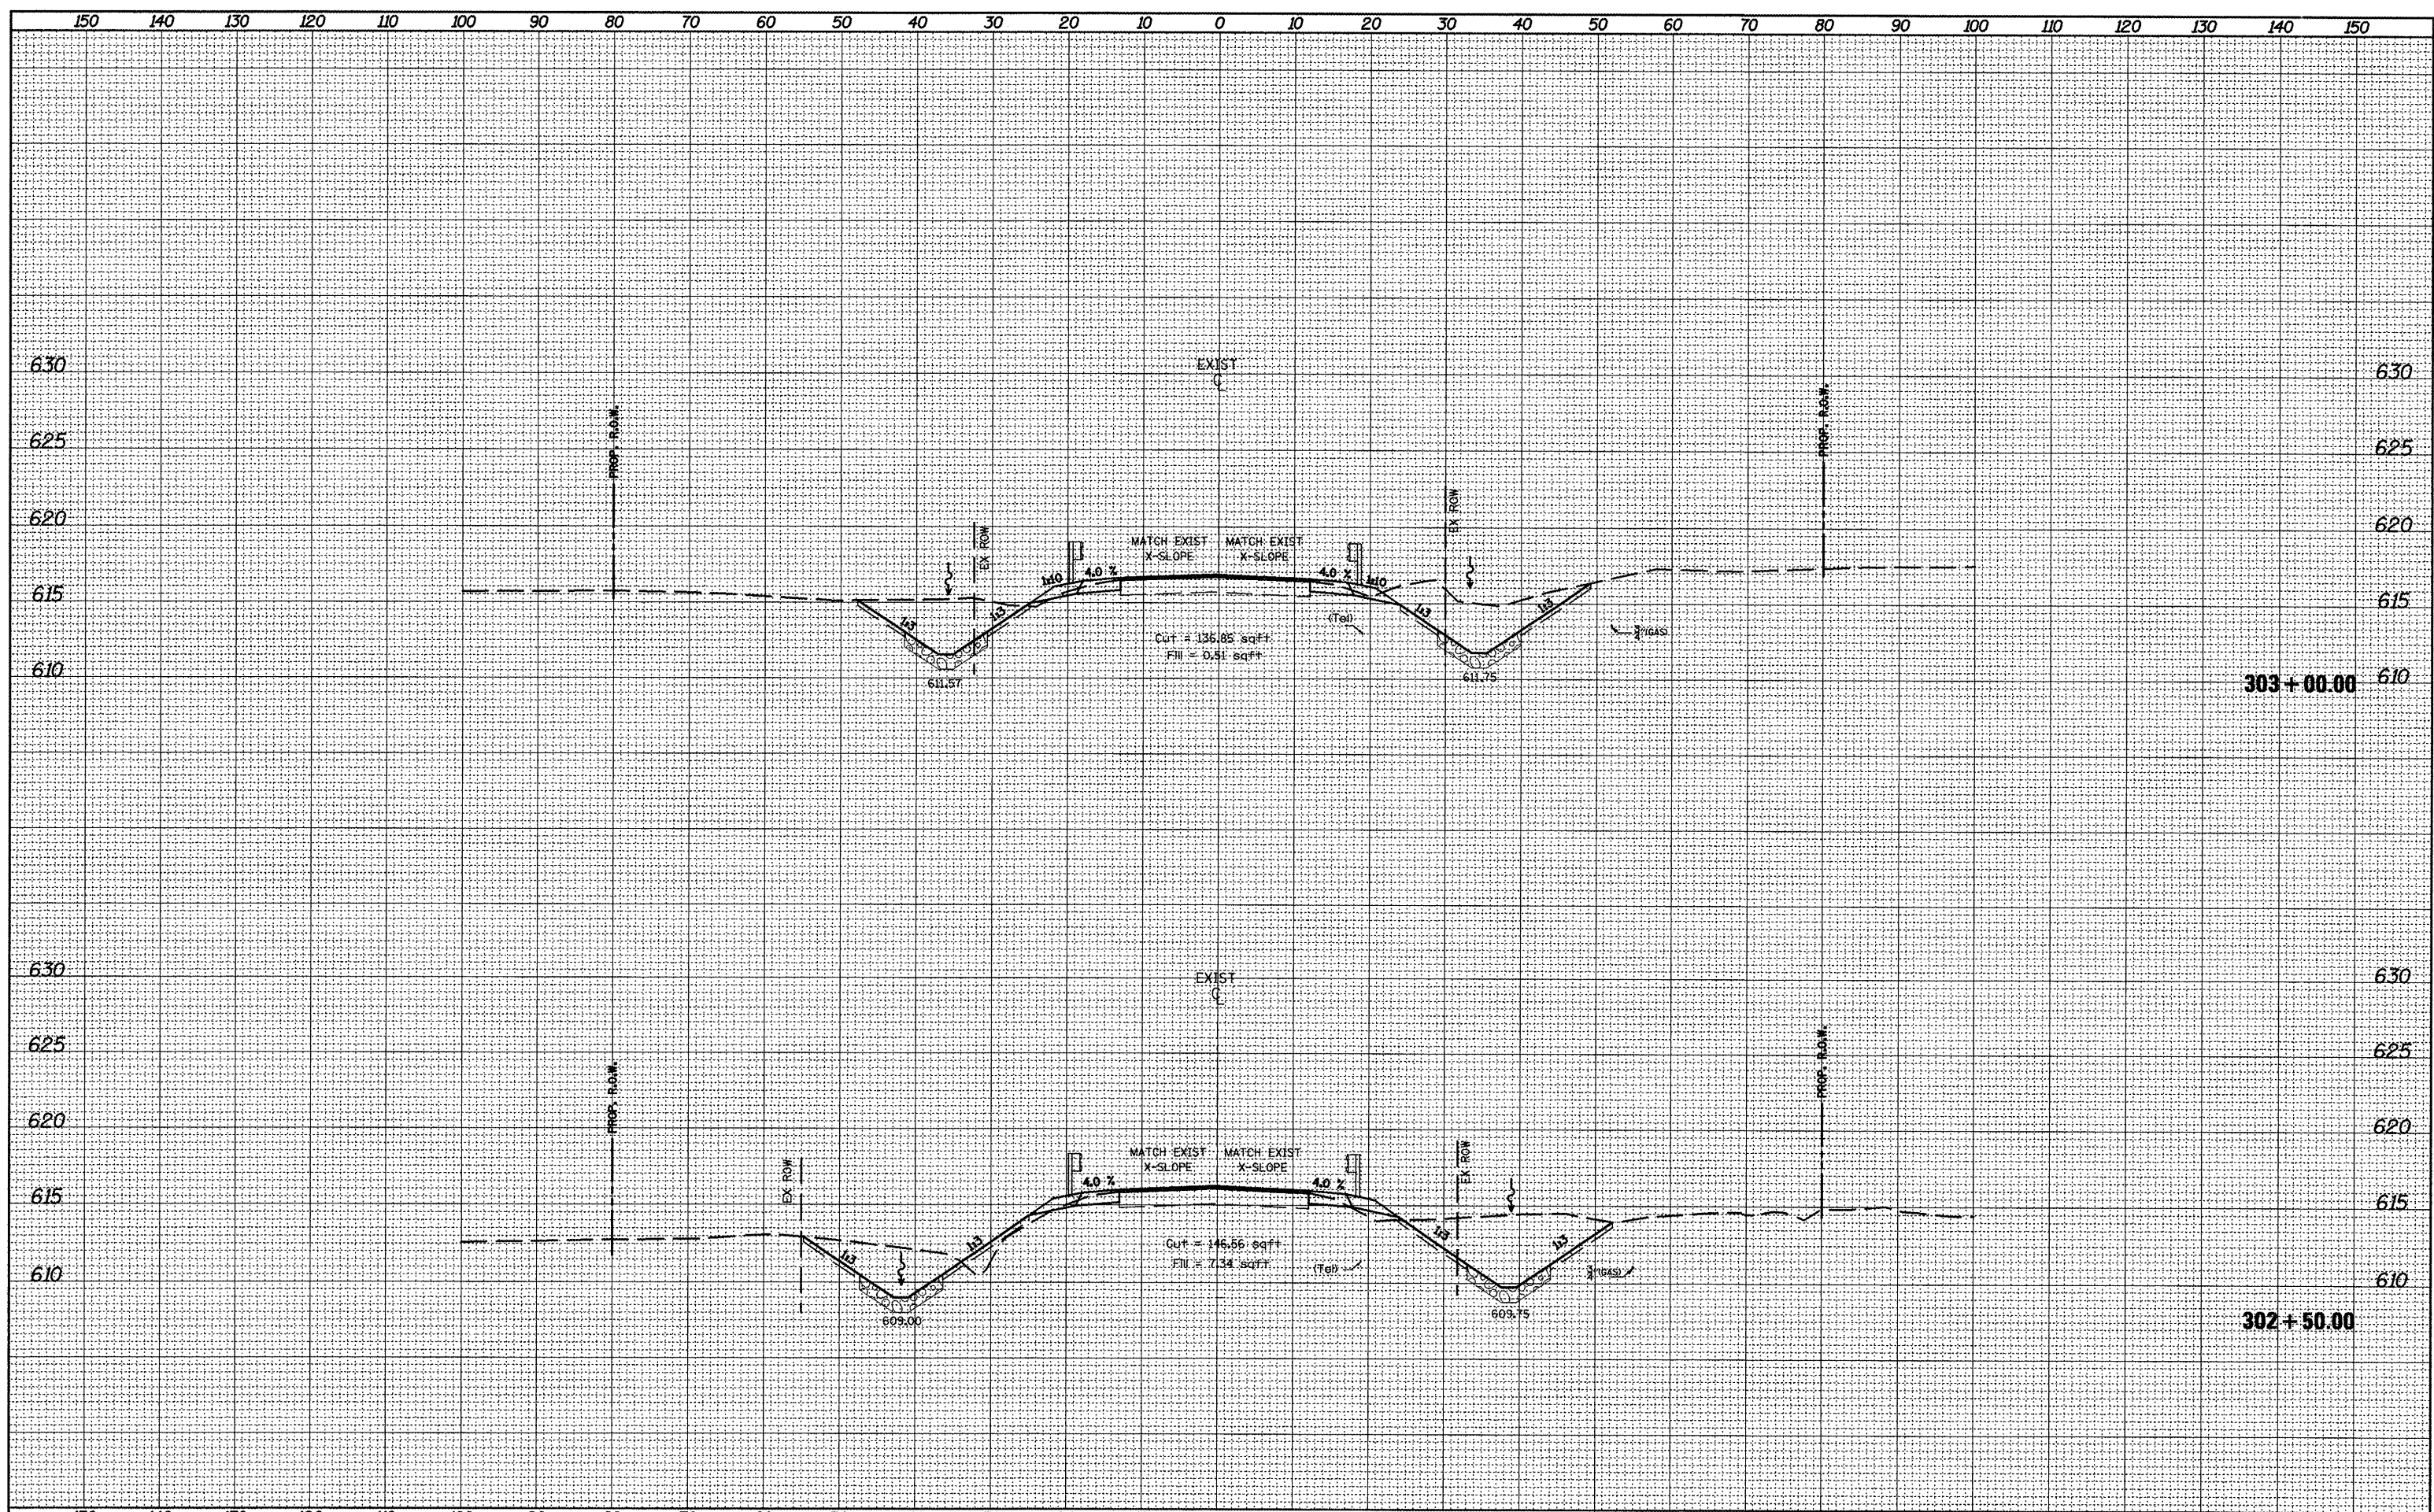

FILE NAME =
 xsheet5opt2.dgn

USER NAME = mendezpj
 PLOT SCALE = 20.0000' / IN.
 PLOT DATE = 3/25/2011

| | |
|------------|-----------|
| DESIGNED - | REVISED - |
| DRAWN - | REVISED - |
| CHECKED - | REVISED - |
| DATE - | REVISED - |

STATE OF ILLINOIS
DEPARTMENT OF TRANSPORTATION

CROSS SECTIONS
 SCALE: SHEET NO. OF SHEETS STA. 302+50.00 TO STA. 303+00.00

| F.A.P. RTE. | SECTION | COUNTY | TOTAL SHEETS | SHEET NO. |
|---------------------------|---------|--------|--------------------|-----------|
| 685 | ** | * | 329 | 230 |
| | | | CONTRACT NO. 68599 | |
| ILLINOIS FED. AID PROJECT | | | | |