


DESIGNED	PLOTTED
NOTED	AREAS CHECKED
NO.	

DESIGNED	PLOTTED
NOTED	AREAS CHECKED
NO.	

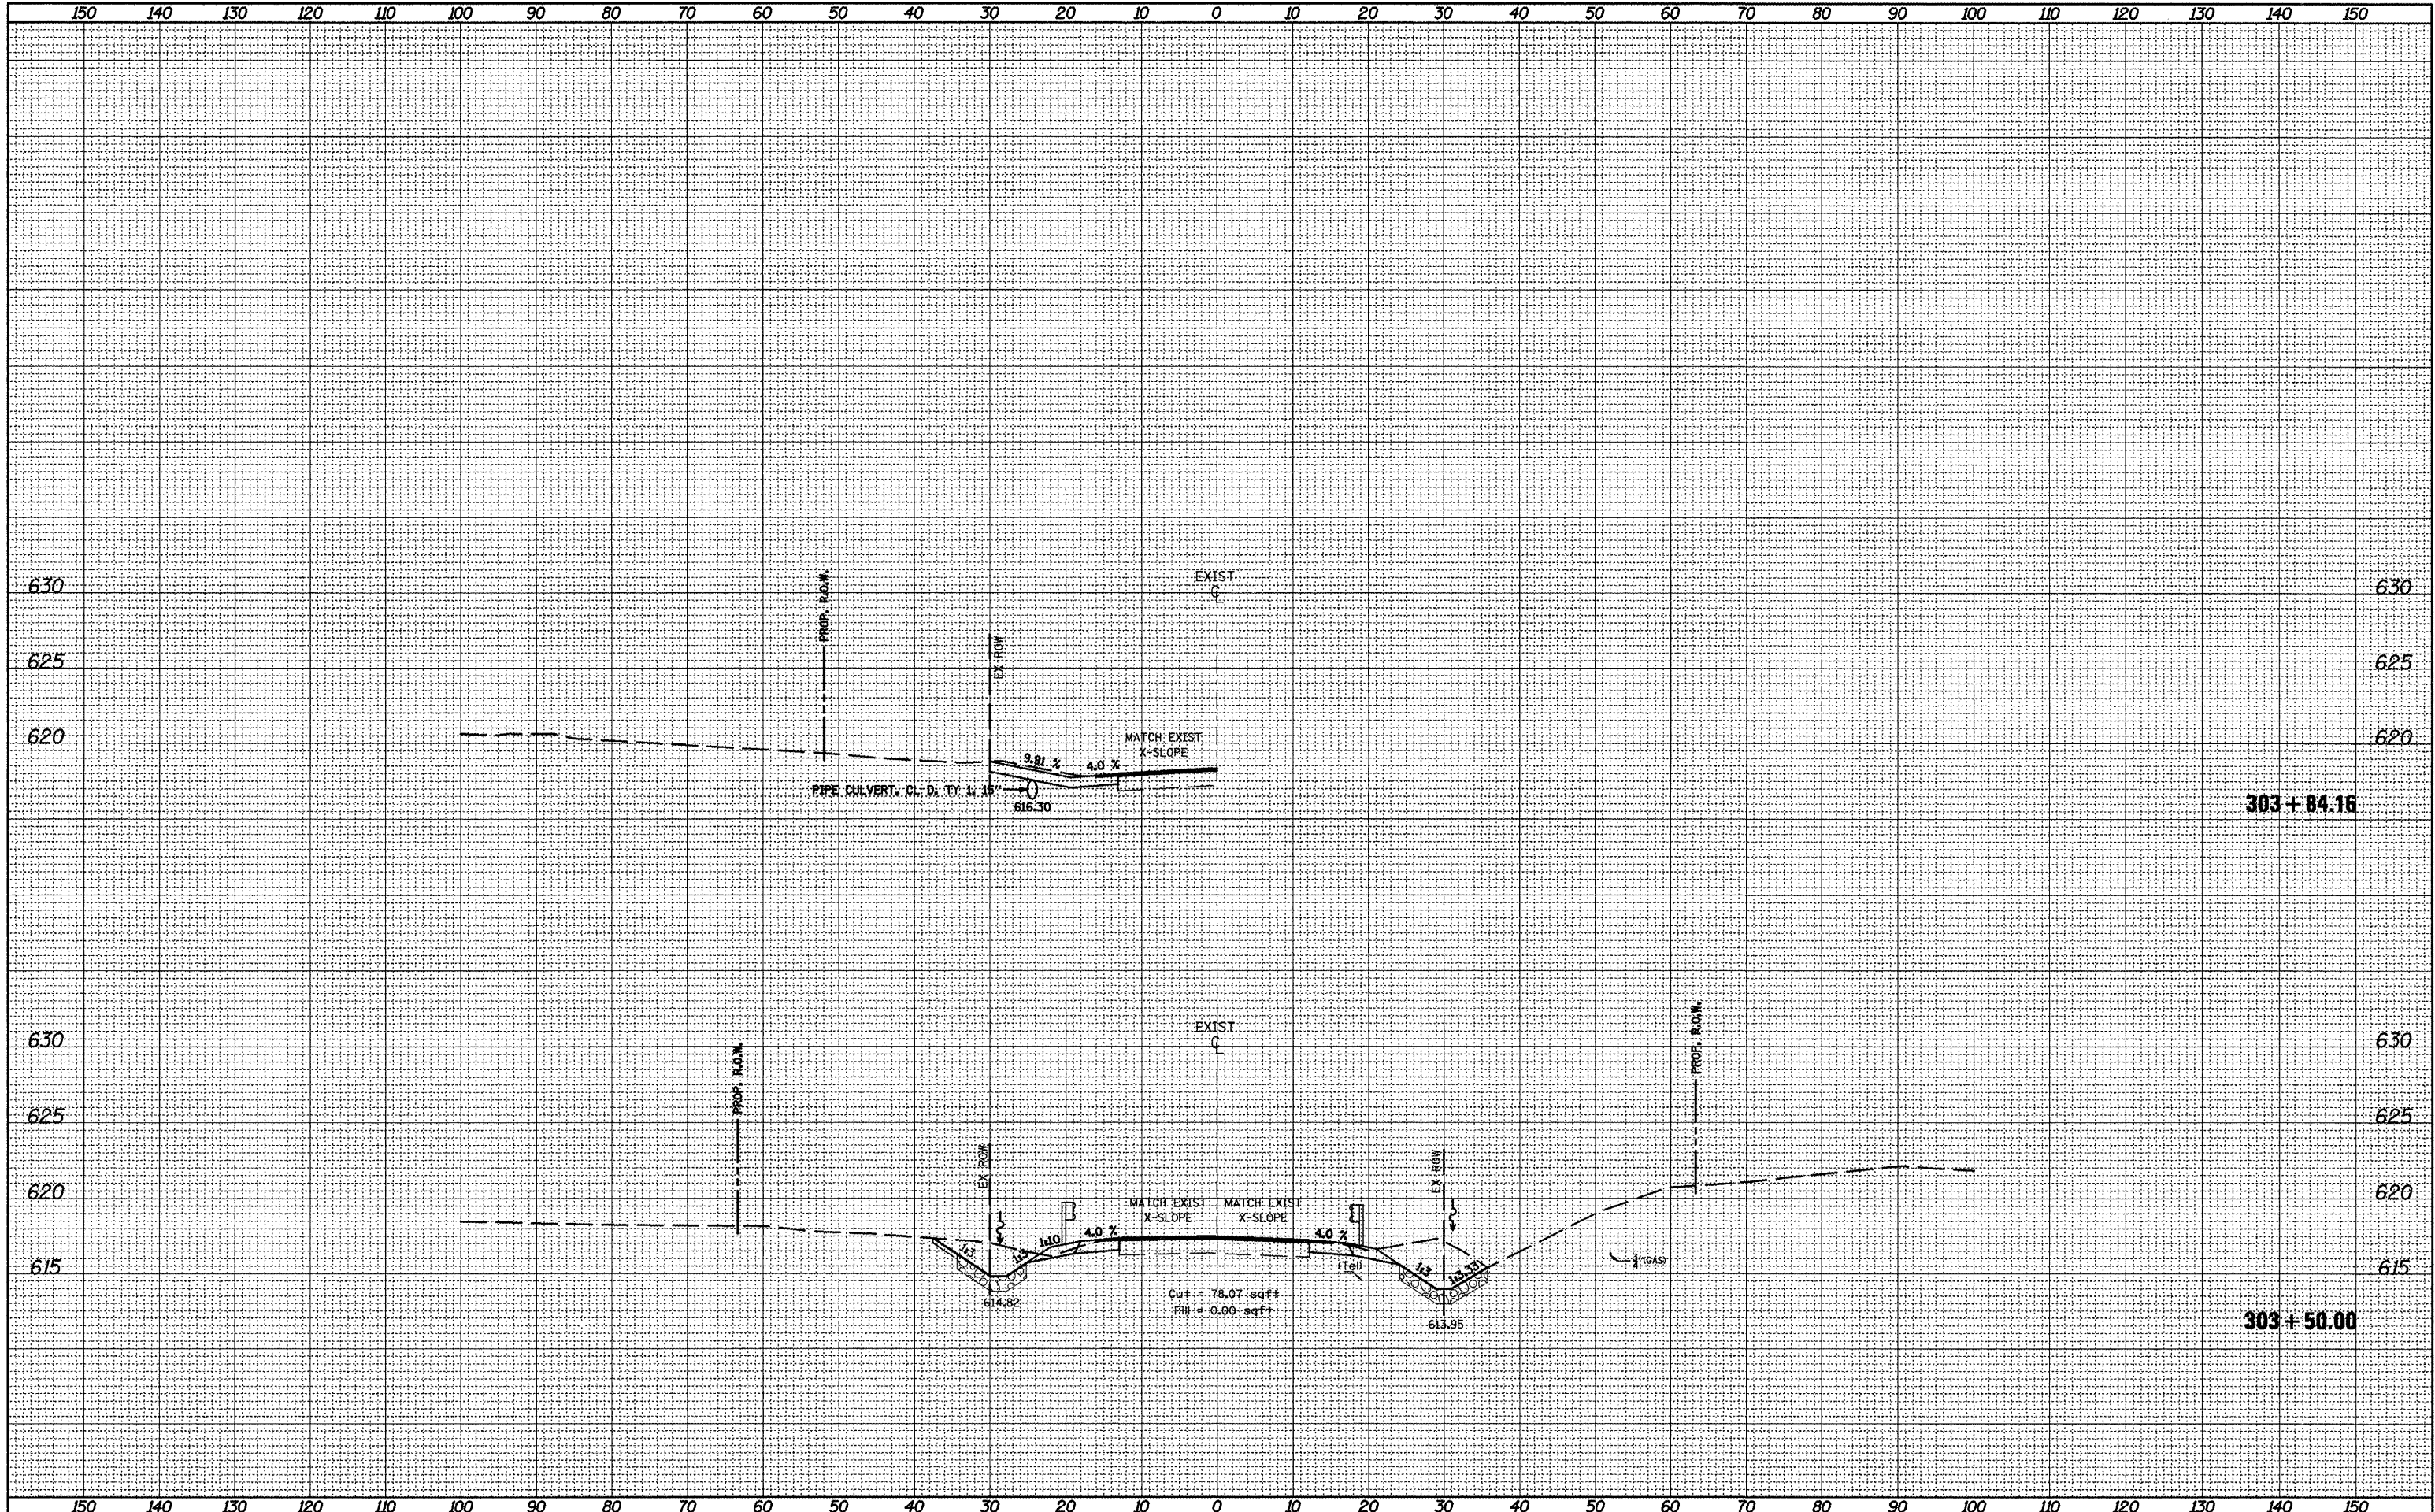

FILE NAME =  
xsheet5opt2.dgn

USER NAME = mendejzj	DESIGNED -	REVISED -
	DRAWN -	REVISED -
PLOT SCALE = 20.0000' / IN.	CHECKED -	REVISED -
PLOT DATE = 3/25/2011	DATE -	REVISED -

**STATE OF ILLINOIS  
DEPARTMENT OF TRANSPORTATION**

<b>CROSS SECTIONS</b>	
SCALE:	SHEET NO. OF SHEETS STA. 303+50.00 TO STA. 303+84.16

F.A.P. RTE. 685	SECTION **	COUNTY *	TOTAL SHEETS 329	SHEET NO. 231
			CONTRACT NO. 68599	
ILLINOIS FED. AID PROJECT				