


SURVEYED  
 SURVEY PLOTTED  
 NOTE BOOK TEMPLATE  
 AREAS CHECKED  
 NO.

SURVEYED  
 SURVEY PLOTTED  
 NOTE BOOK TEMPLATE  
 AREAS CHECKED  
 NO.

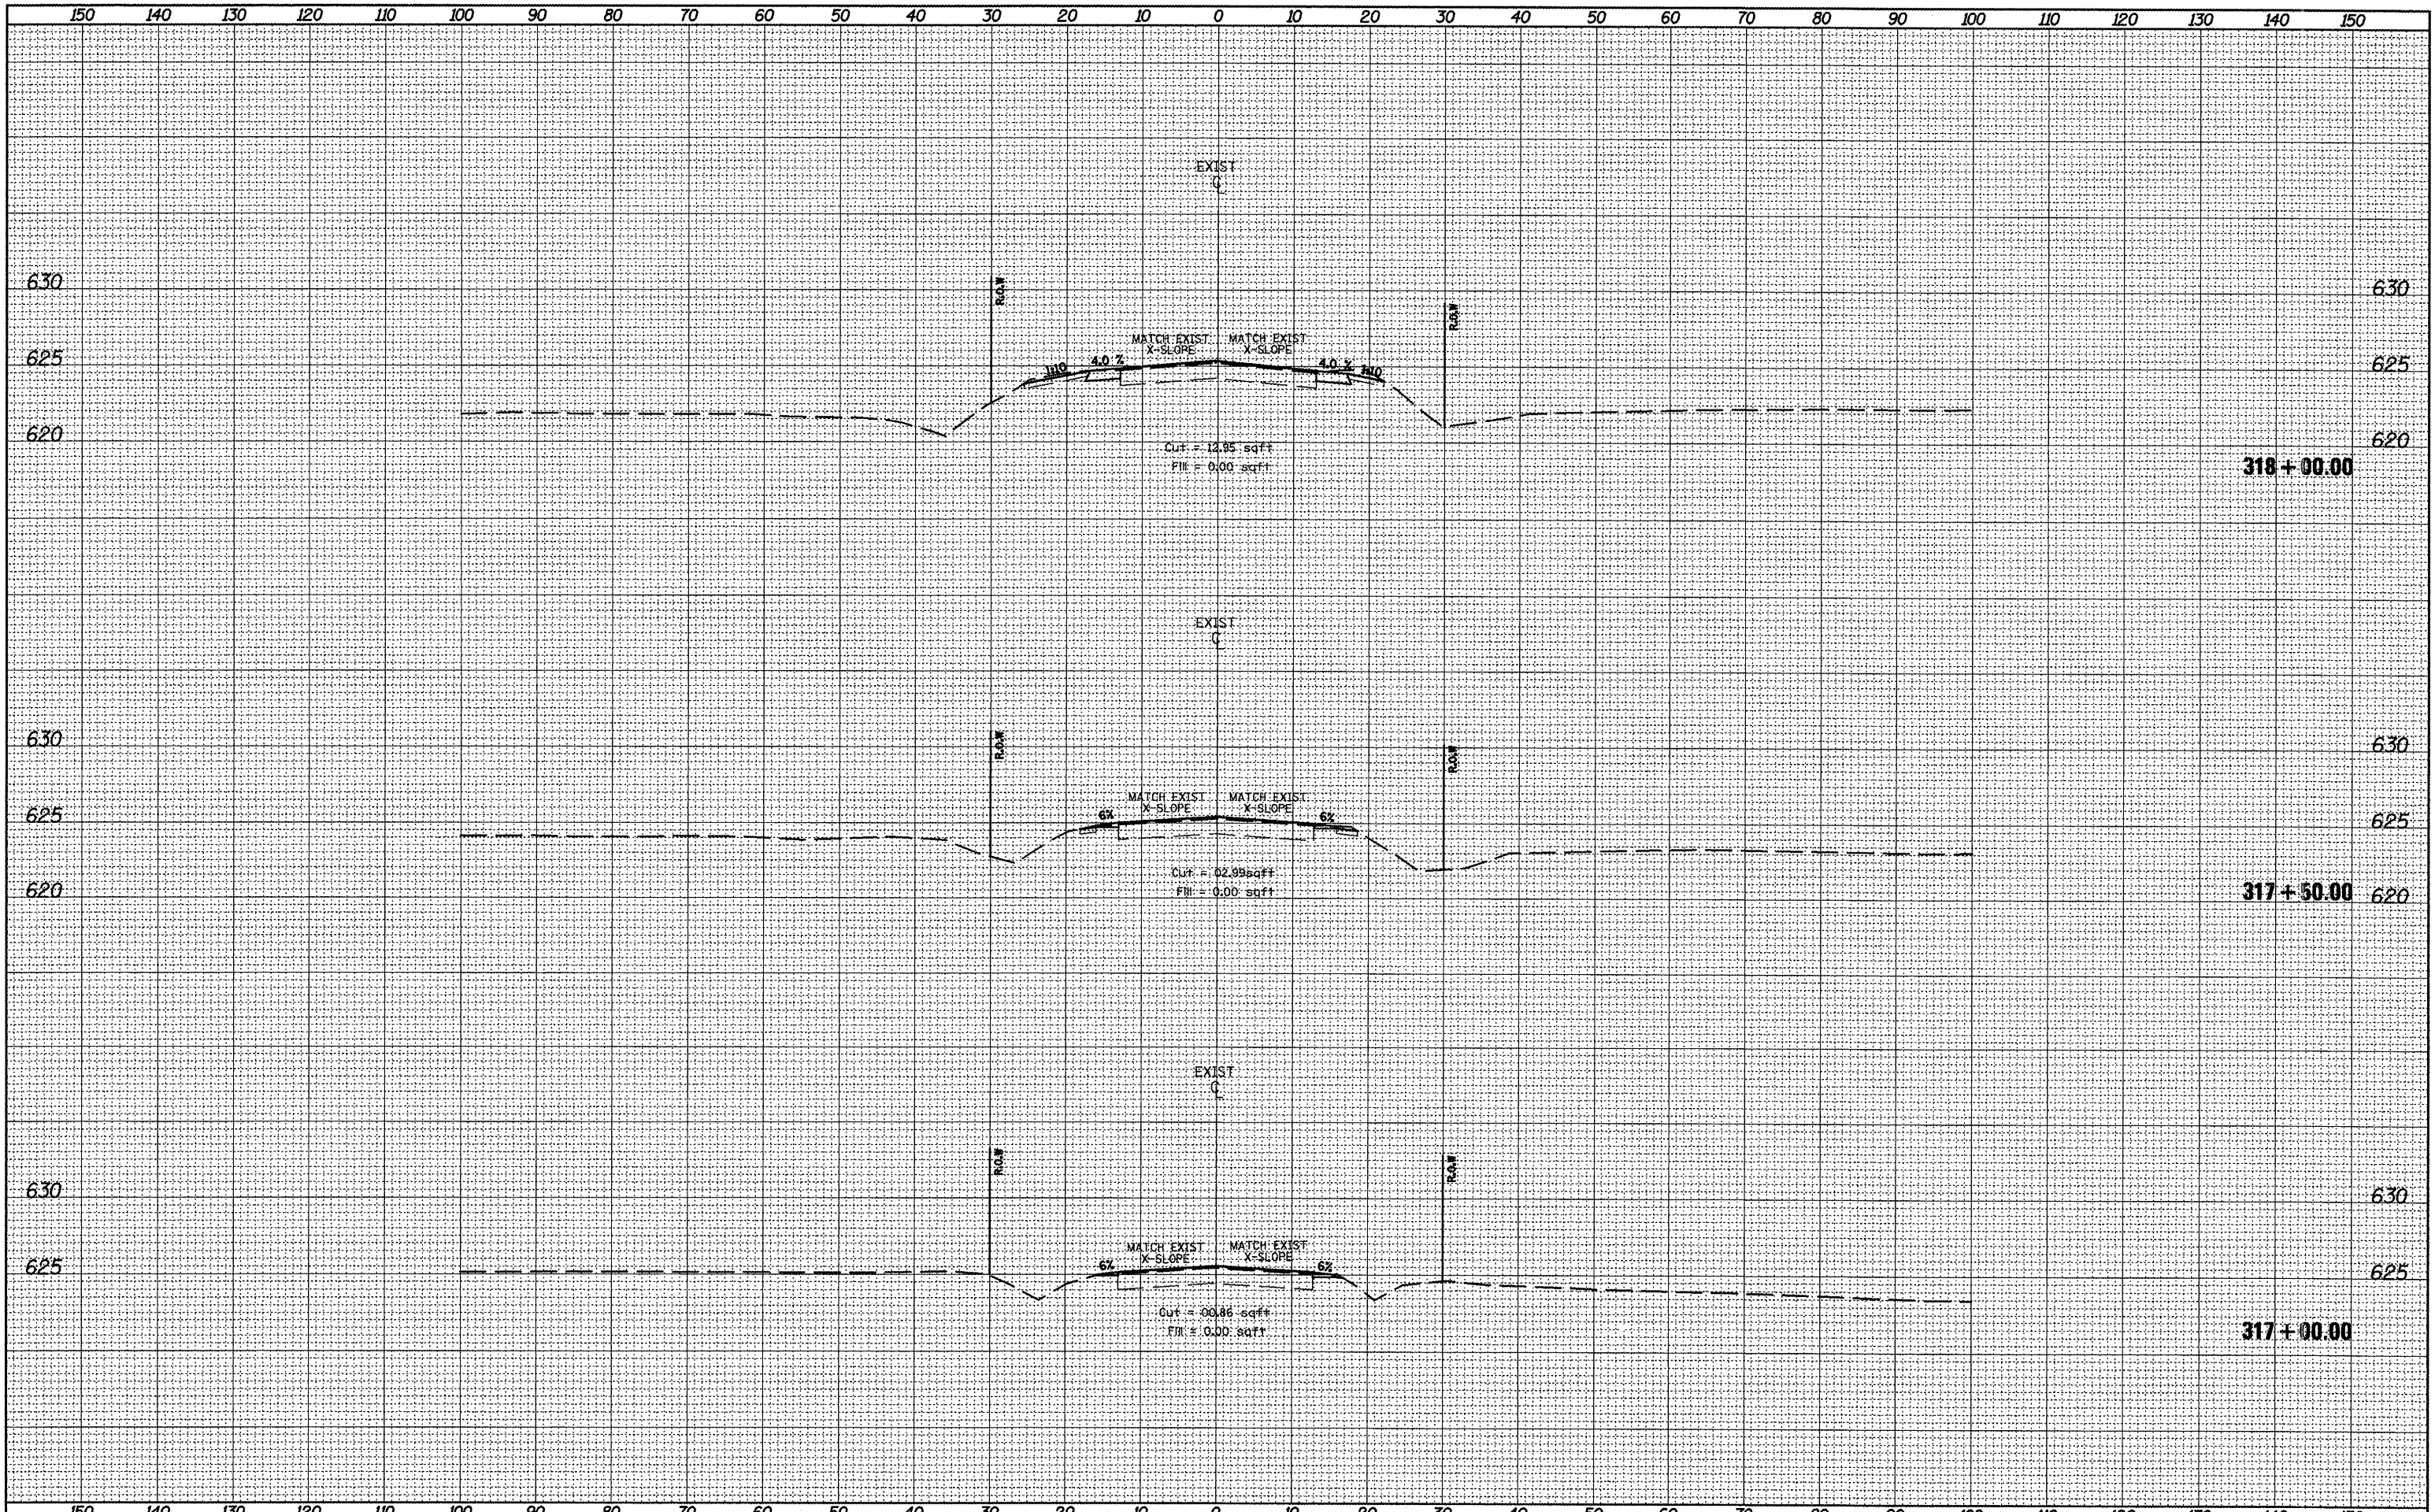

FILE NAME =  
 xsheet-culvert6&7.dgn

USER NAME = mendzpj  
 PLOT SCALE = 20.0000' / IN.  
 PLOT DATE = 3/25/2011

DESIGNED -	REVISED -
DRAWN -	REVISED -
CHECKED -	REVISED -
DATE -	REVISED -

STATE OF ILLINOIS  
 DEPARTMENT OF TRANSPORTATION

CROSS SECTIONS

SCALE: SHEET NO. OF SHEETS STA. 317+00.00 TO STA. 318+00.00

F.A.P. RTE. 685	SECTION ..	COUNTY .	TOTAL SHEETS 329	SHEET NO. 233
CONTRACT NO. 68599			ILLINOIS FED. AID PROJECT	