


SURVEYED _____
 PLOTTED _____
 NOTE BOOK _____
 NO. _____
 AS CHECKED _____
 AREAS CHECKED _____

SURVEYED _____
 PLOTTED _____
 NOTE BOOK _____
 NO. _____
 AS CHECKED _____
 AREAS CHECKED _____

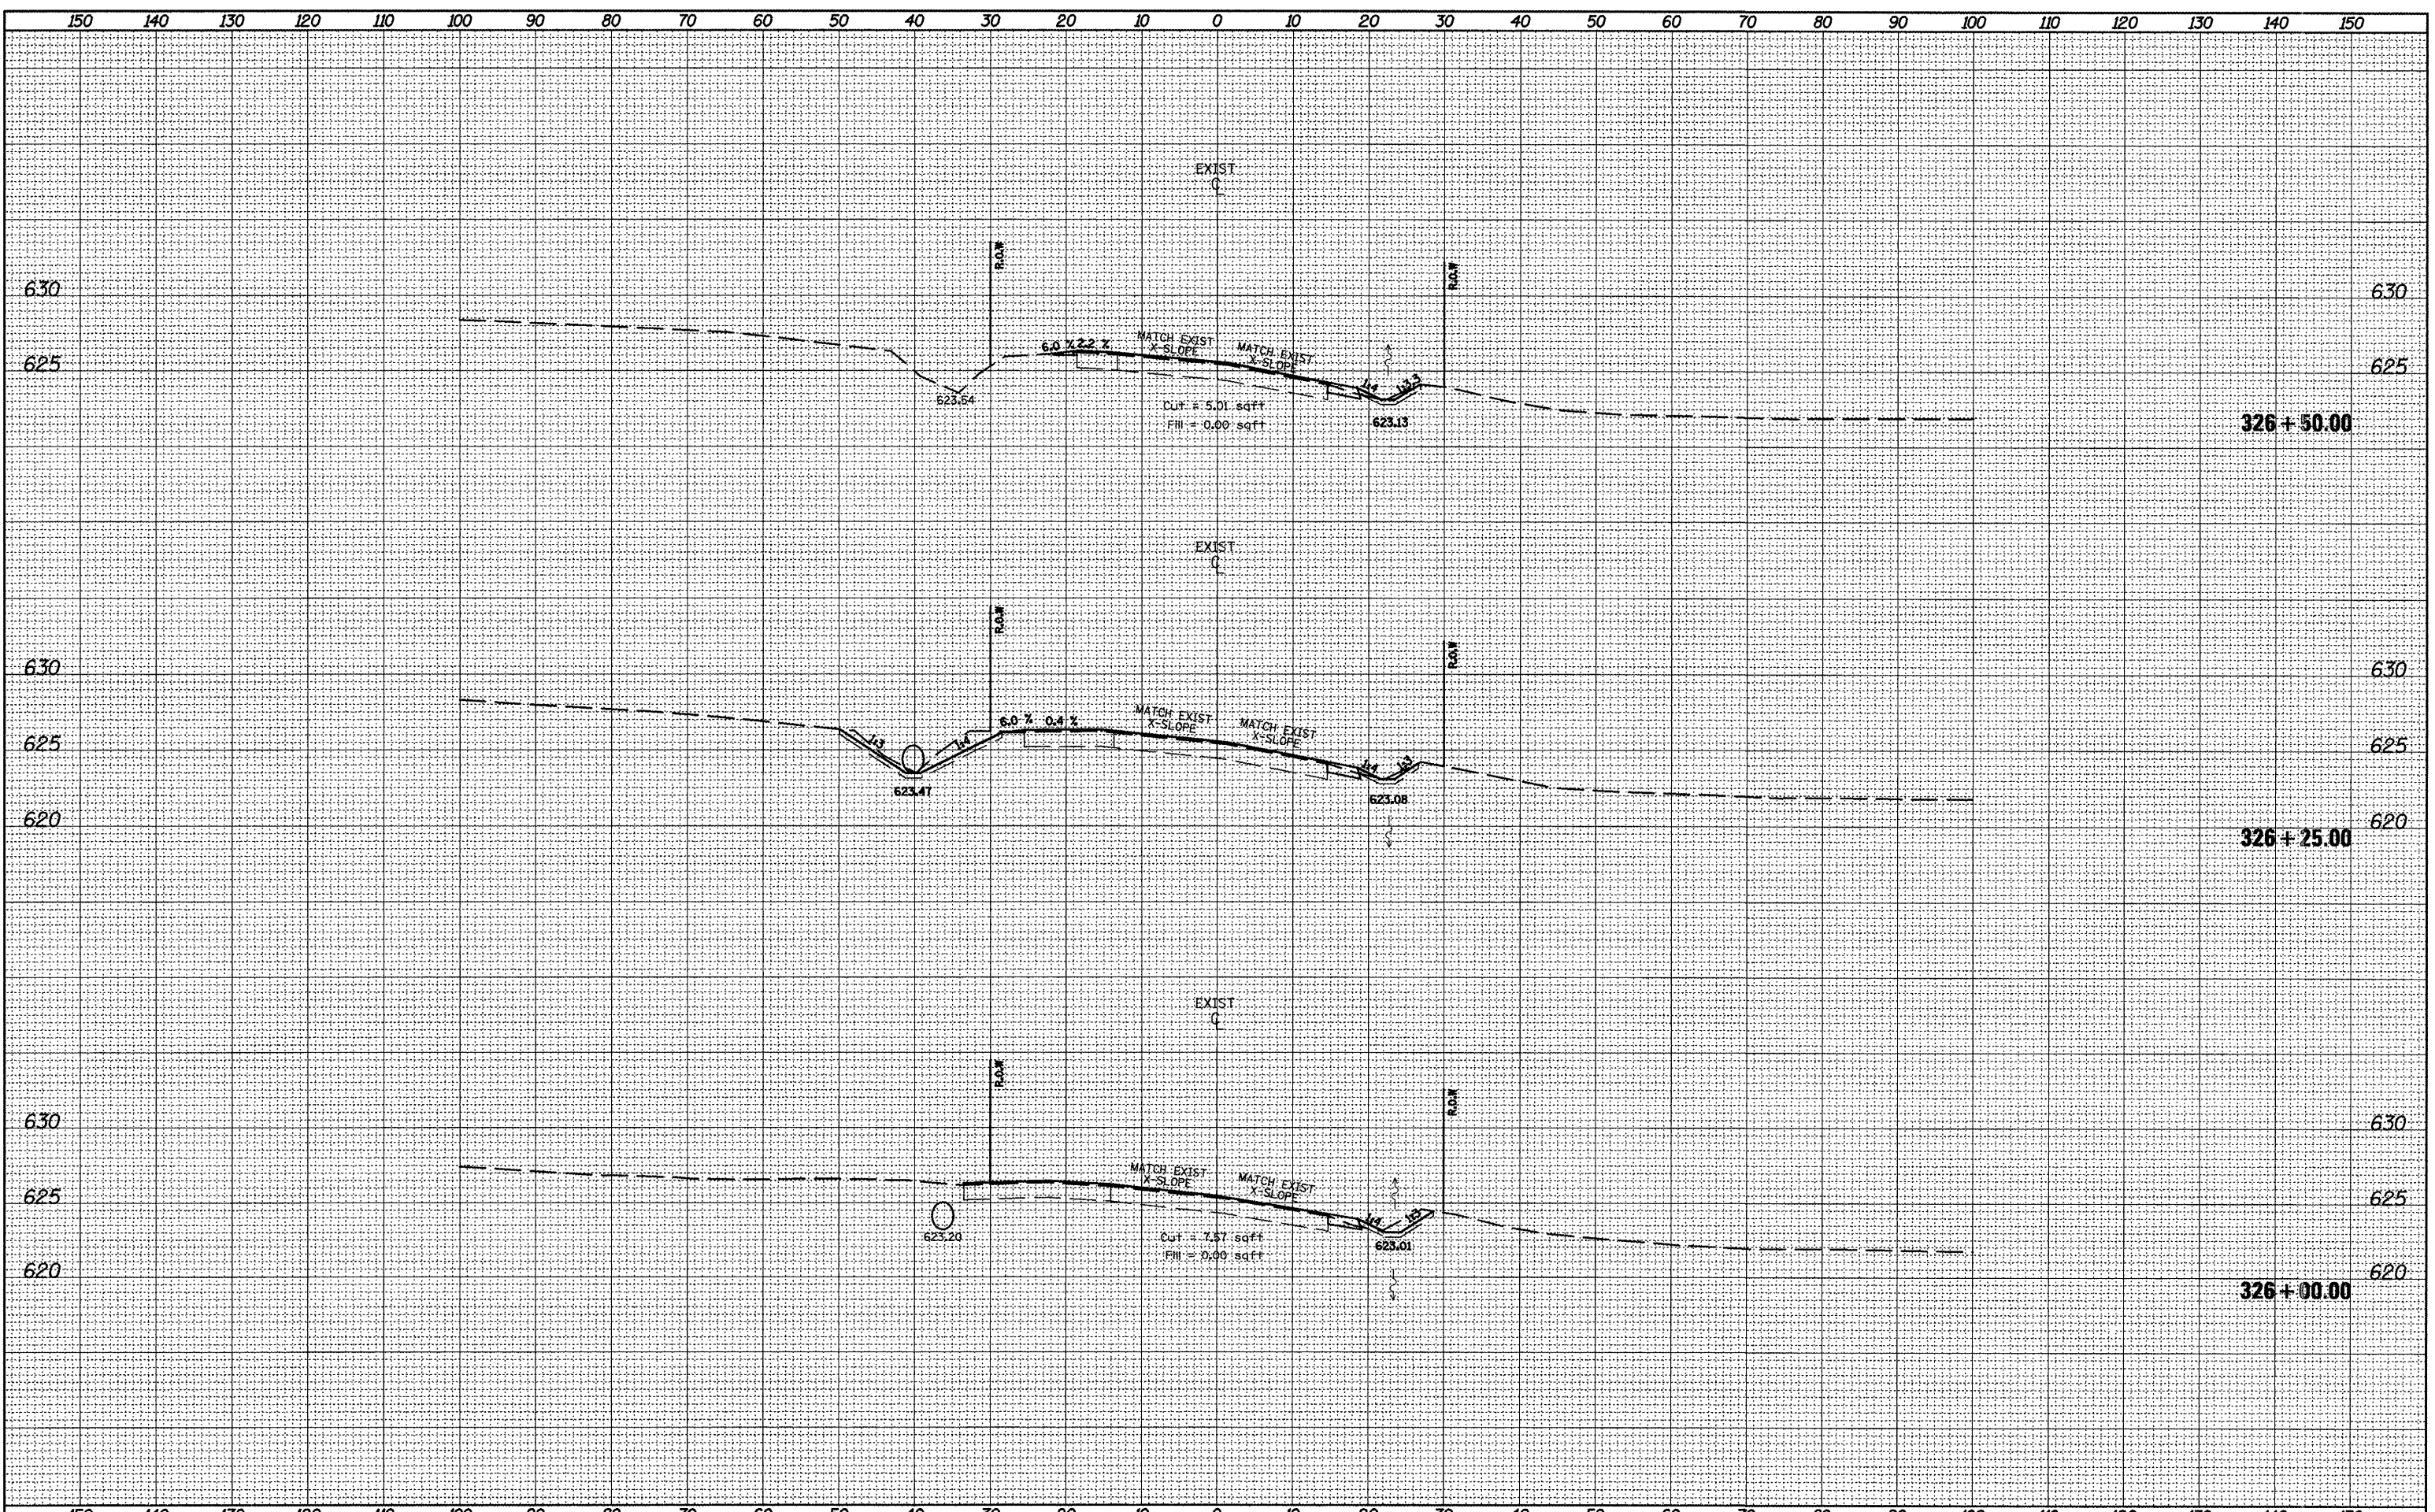

FILE NAME =
 xssheet-culvert6&7.dgn

USER NAME = mendezpj
 PLOT SCALE = 20.0000' / IN.
 PLOT DATE = 3/25/2011

DESIGNED -	REVISED -
DRAWN -	REVISED -
CHECKED -	REVISED -
DATE -	REVISED -

STATE OF ILLINOIS
DEPARTMENT OF TRANSPORTATION

CROSS SECTIONS
 SCALE: SHEET NO. OF SHEETS STA. 326+00.00 TO STA. 326+50.00

F.A.P. RTE.	SECTION	COUNTY	TOTAL SHEETS	SHEET NO.
685	**	.	329	239
CONTRACT NO. 68599			ILLINOIS FED. AID PROJECT	