


SURVEYED \_\_\_\_\_  
 PLOTTED \_\_\_\_\_  
 SURVEY NOTE BOOK \_\_\_\_\_  
 TEMPLATE AREAS CHECKED \_\_\_\_\_  
 NO. \_\_\_\_\_

SURVEYED \_\_\_\_\_  
 PLOTTED \_\_\_\_\_  
 SURVEY NOTE BOOK \_\_\_\_\_  
 TEMPLATE AREAS CHECKED \_\_\_\_\_  
 NO. \_\_\_\_\_

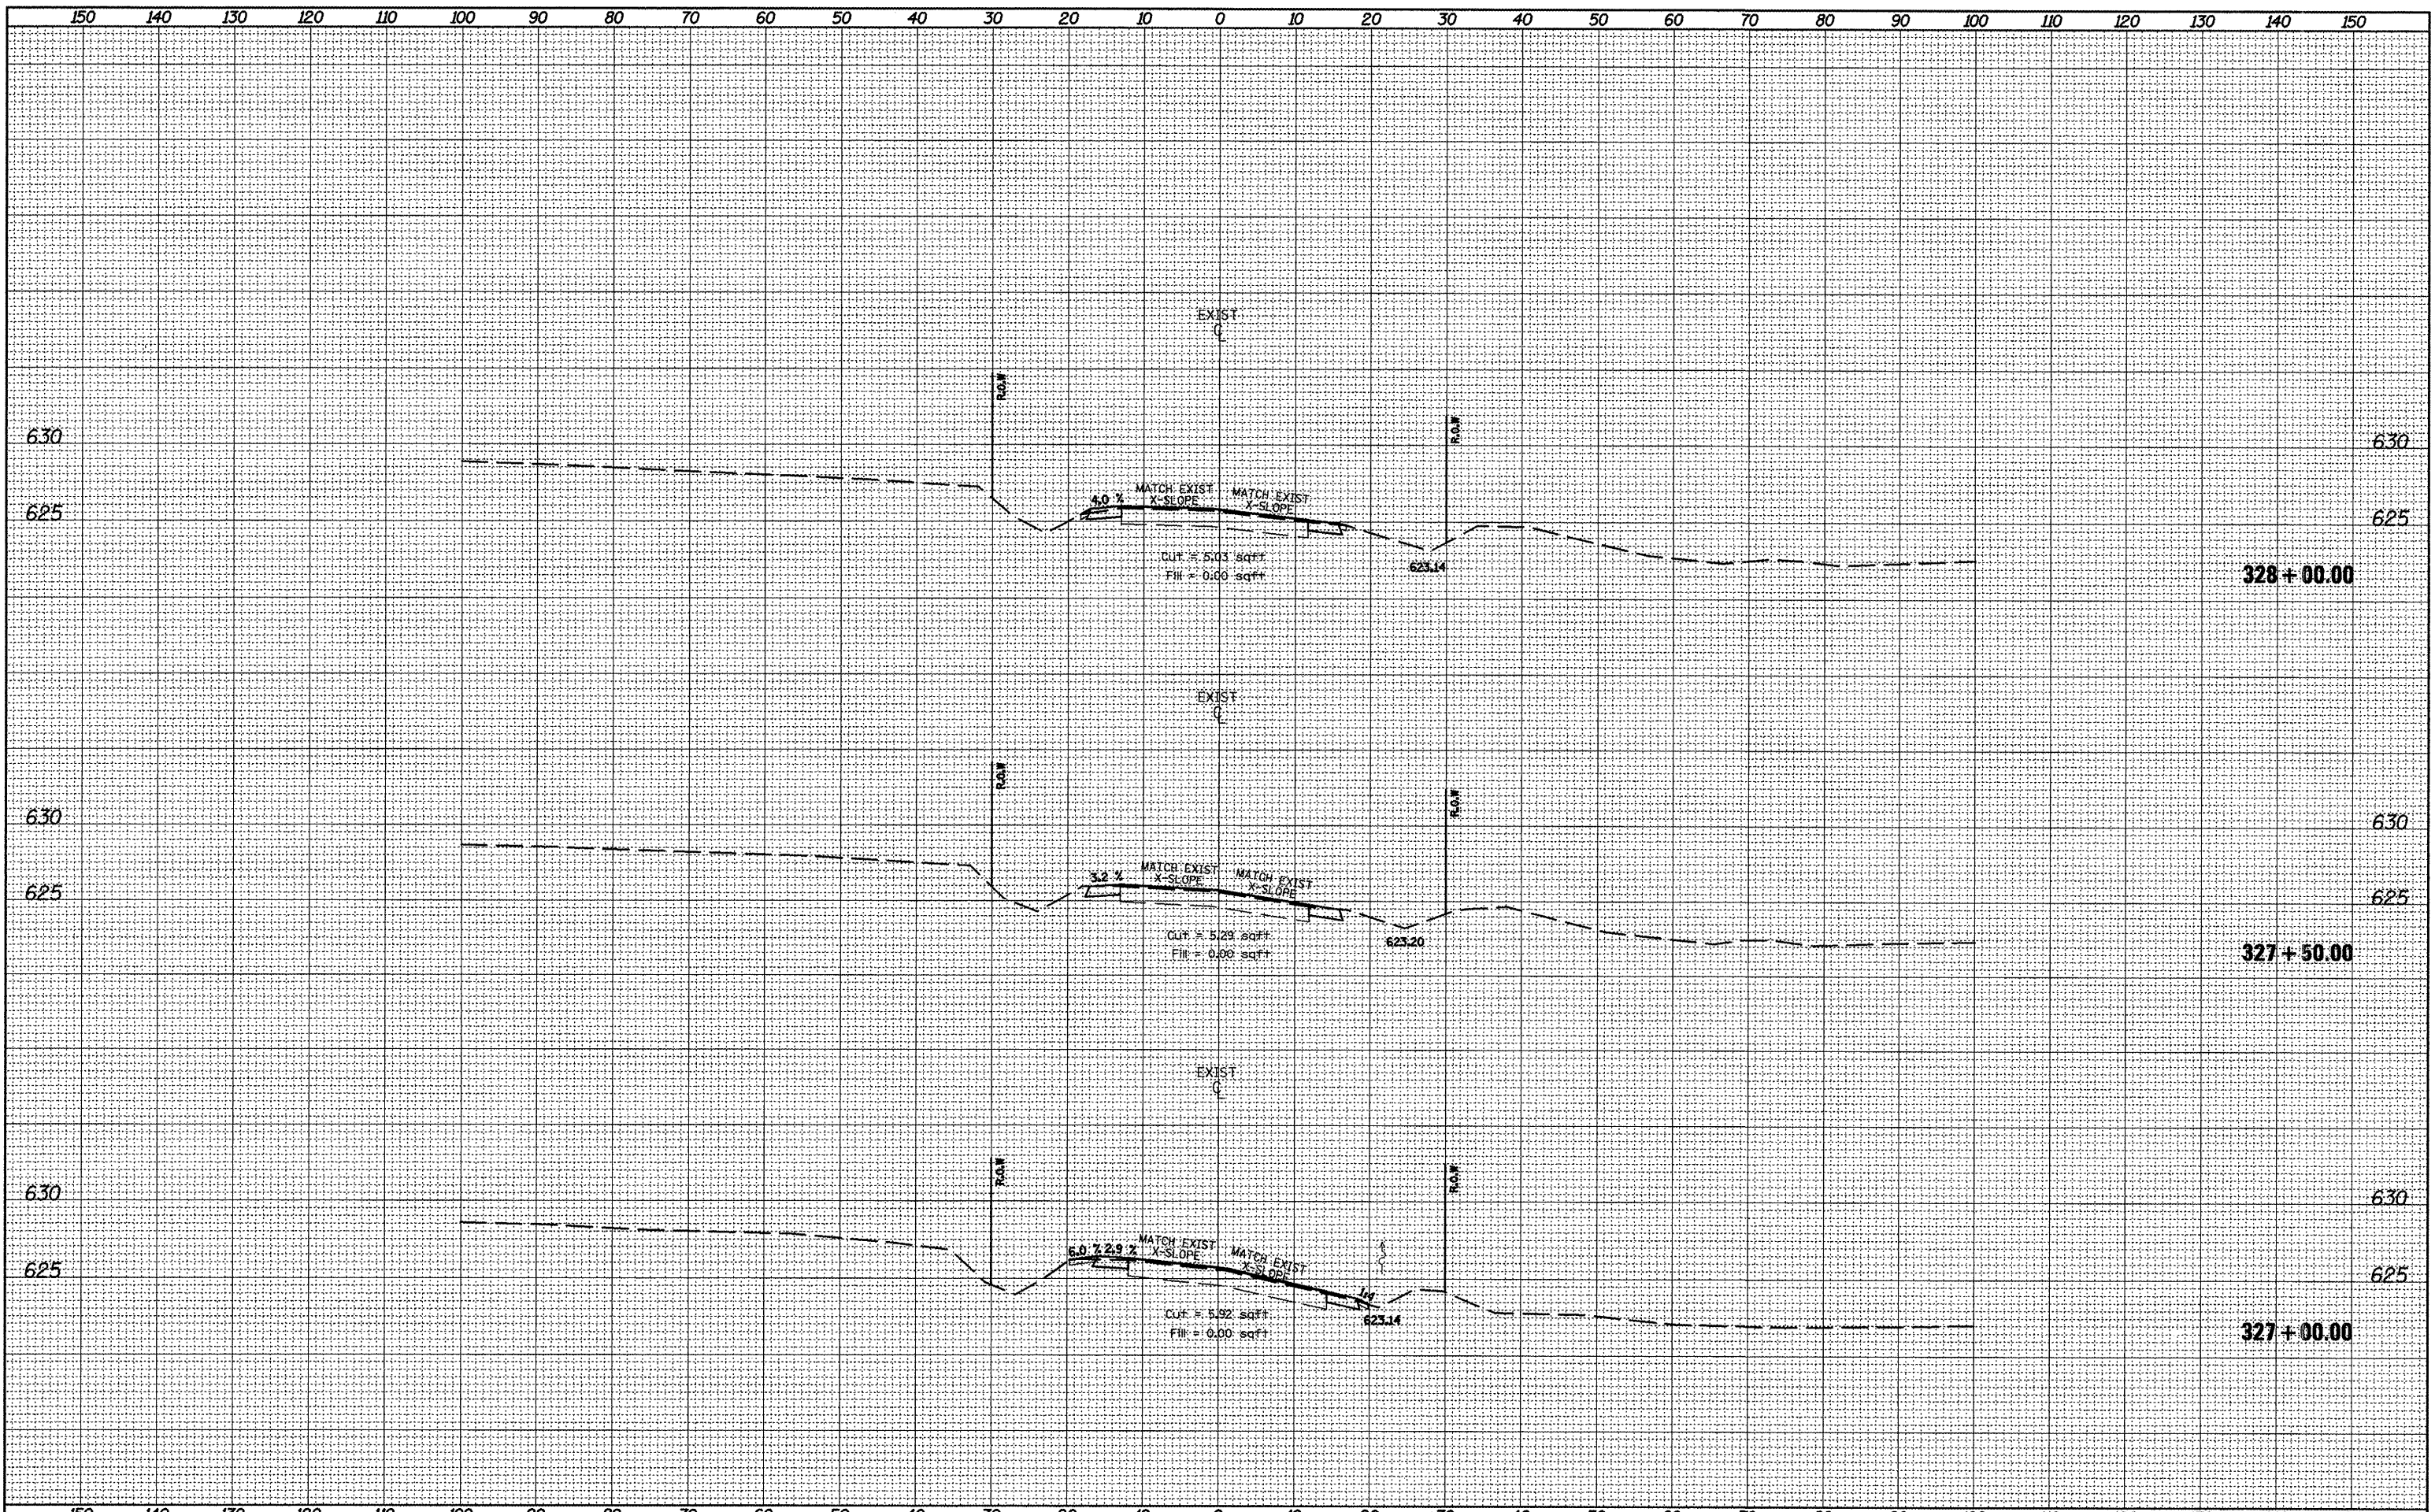

FILE NAME = xesheet-culvert6&7.dgn  
 USER NAME = mandezp.j  
 PLOT SCALE = 20.0000' / IN.  
 PLOT DATE = 3/25/2011

DESIGNED -	REVISED -
DRAWN -	REVISED -
CHECKED -	REVISED -
DATE -	REVISED -

**STATE OF ILLINOIS**  
**DEPARTMENT OF TRANSPORTATION**

**CROSS SECTIONS**  
 SCALE: SHEET NO. OF SHEETS STA. 327+00.00 TO STA. 328+00.00

F.A.P. RTE. 685	SECTION **	COUNTY *	TOTAL SHEETS 329	SHEET NO. 240
			CONTRACT NO. 68599	
ILLINOIS FED. AID PROJECT				