


SURVEYED
 SURVEY
 PLOTTED
 NOTE BOOK
 TEMPLATE
 AREAS CHECKED
 NO.

SURVEYED
 SURVEY
 PLOTTED
 NOTE BOOK
 TEMPLATE
 AREAS CHECKED
 NO.

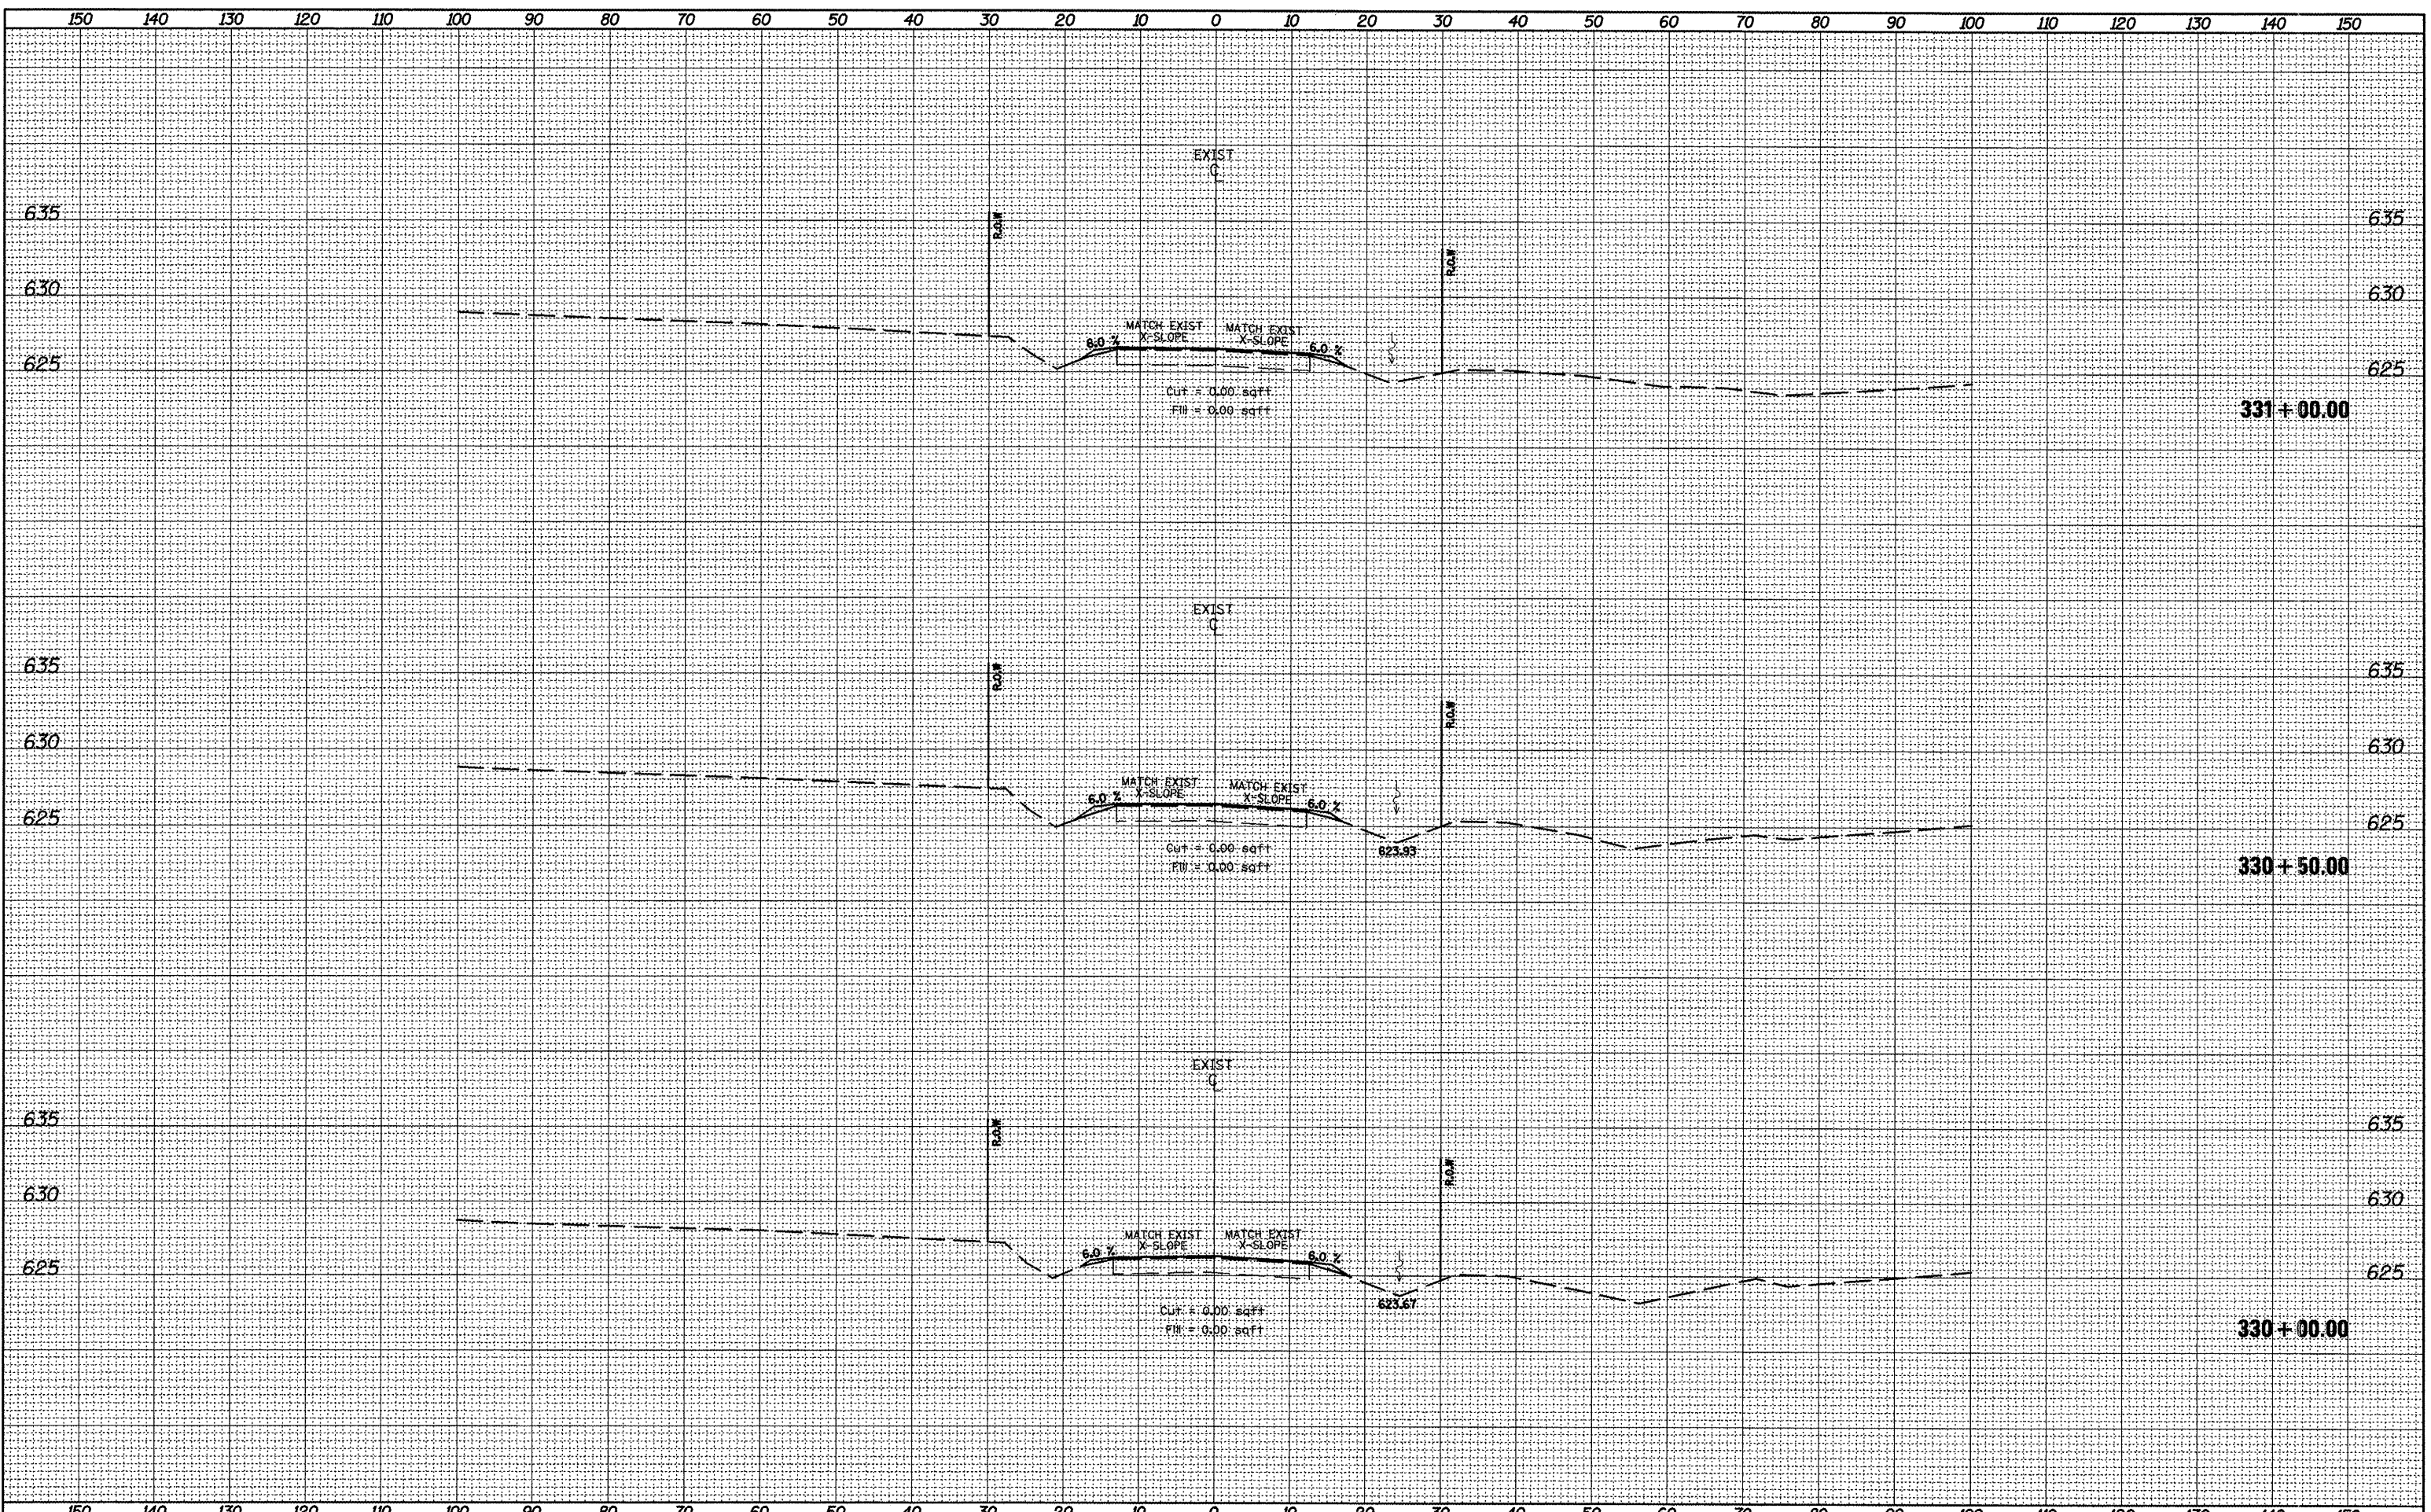

FILE NAME =
 xssheet-culvert6&7.dgn

USER NAME = mendexpj
 PLOT SCALE = 20.0000' / IN.
 PLOT DATE = 3/25/2011

DESIGNED -	REVISED -
DRAWN -	REVISED -
CHECKED -	REVISED -
DATE -	REVISED -

STATE OF ILLINOIS
DEPARTMENT OF TRANSPORTATION

CROSS SECTIONS

SCALE: SHEET NO. OF SHEETS STA. 330+00.00 TO STA. 331+00.00

F.A.P. RTE.	SECTION	COUNTY	TOTAL SHEETS	SHEET NO.
685	**	*	329	242
CONTRACT NO. 68599			ILLINOIS FED. AID PROJECT	