


SURVEYED  
 SURVEY  
 NOTE BOOK  
 NO.

SURVEYED  
 SURVEY  
 NOTE BOOK  
 NO.

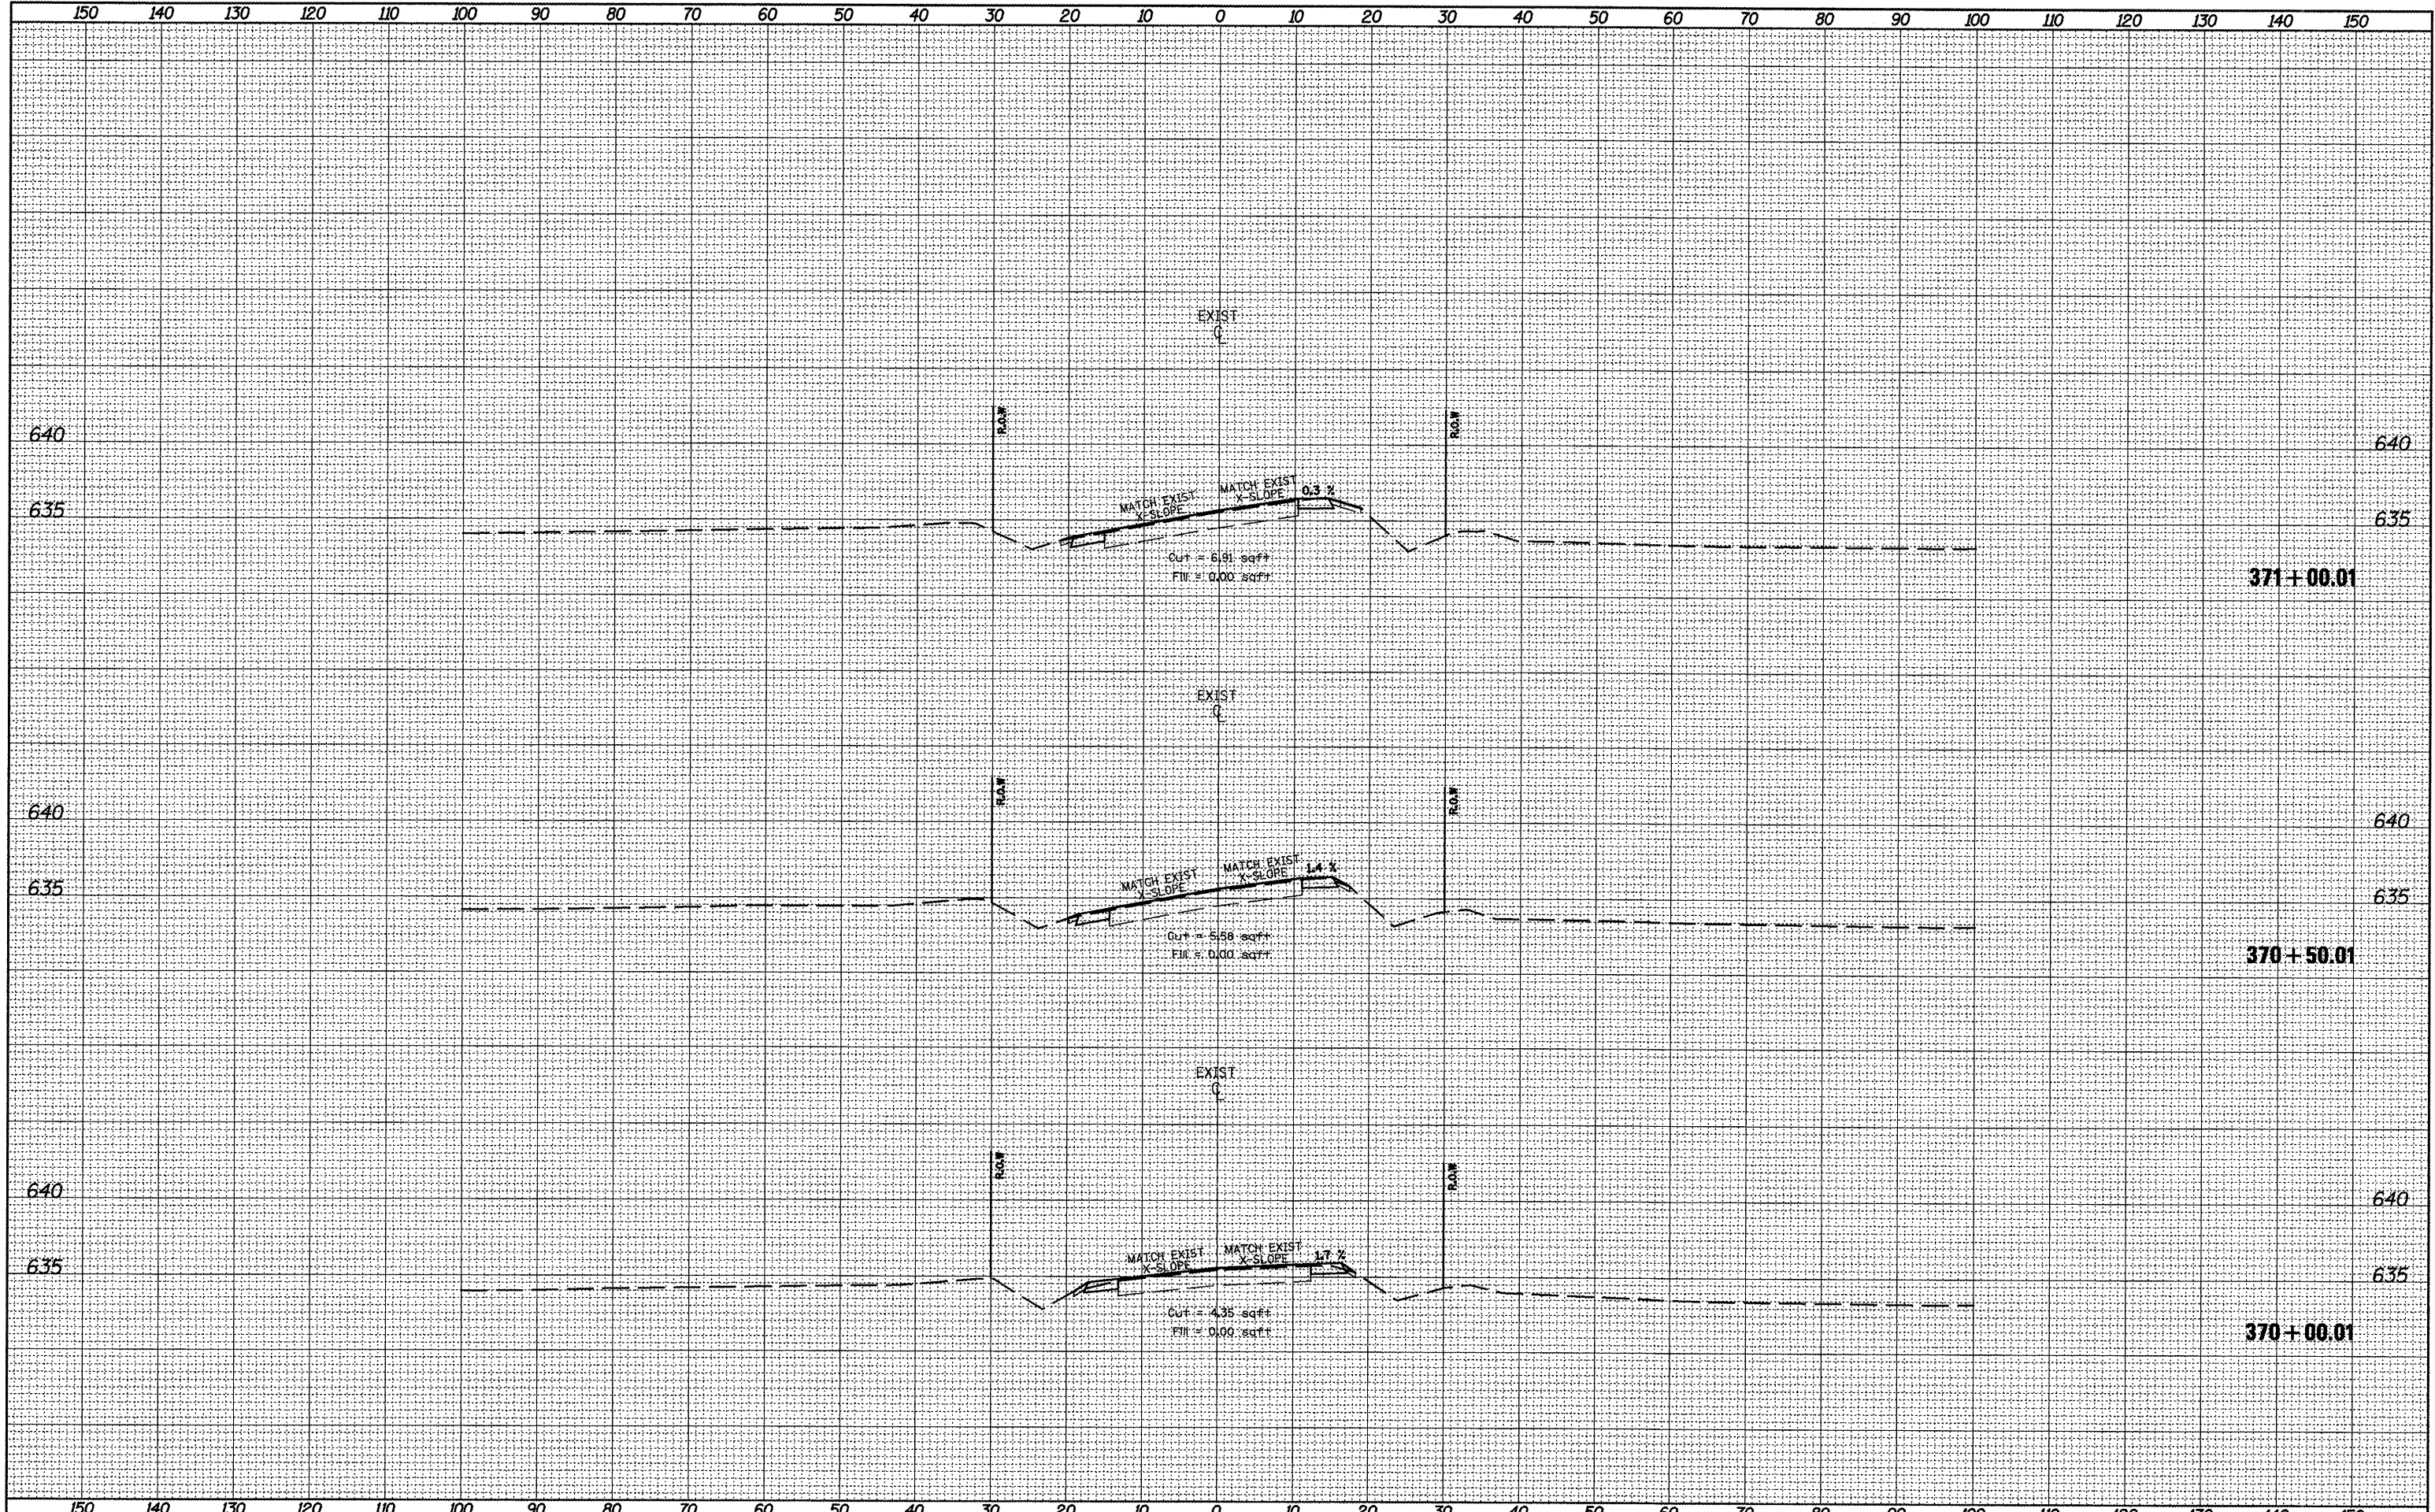

FILE NAME =  
 xssheet-culvert6&7.dgn

USER NAME = mendezpj  
 PLOT SCALE = 28.0000' / IN.  
 PLOT DATE = 3/25/2011

|            |           |
|------------|-----------|
| DESIGNED - | REVISED - |
| DRAWN -    | REVISED - |
| CHECKED -  | REVISED - |
| DATE -     | REVISED - |

**STATE OF ILLINOIS**  
**DEPARTMENT OF TRANSPORTATION**

**CROSS SECTIONS**  
 SCALE: SHEET NO. OF SHEETS STA. 370+00.01 TO STA. 371+00.01

|                    |               |              |                           |                  |
|--------------------|---------------|--------------|---------------------------|------------------|
| F.A.P. RTE.<br>685 | SECTION<br>.. | COUNTY<br>.. | TOTAL SHEETS<br>329       | SHEET NO.<br>244 |
| CONTRACT NO. 68599 |               |              | ILLINOIS FED. AID PROJECT |                  |