


DESIGNED BY
 DRAWN BY
 CHECKED BY
 DATE
 REVISIONS
 NO. DATE DESCRIPTION
 1. 3/25/2011
 2. 4/15/2011
 3. 5/10/2011
 4. 6/10/2011
 5. 7/10/2011
 6. 8/10/2011
 7. 9/10/2011
 8. 10/10/2011
 9. 11/10/2011
 10. 12/10/2011

ORIGINAL SURVEY
 PLOTTED
 TEMPLATE
 AREAS
 CHECKED
 NO.

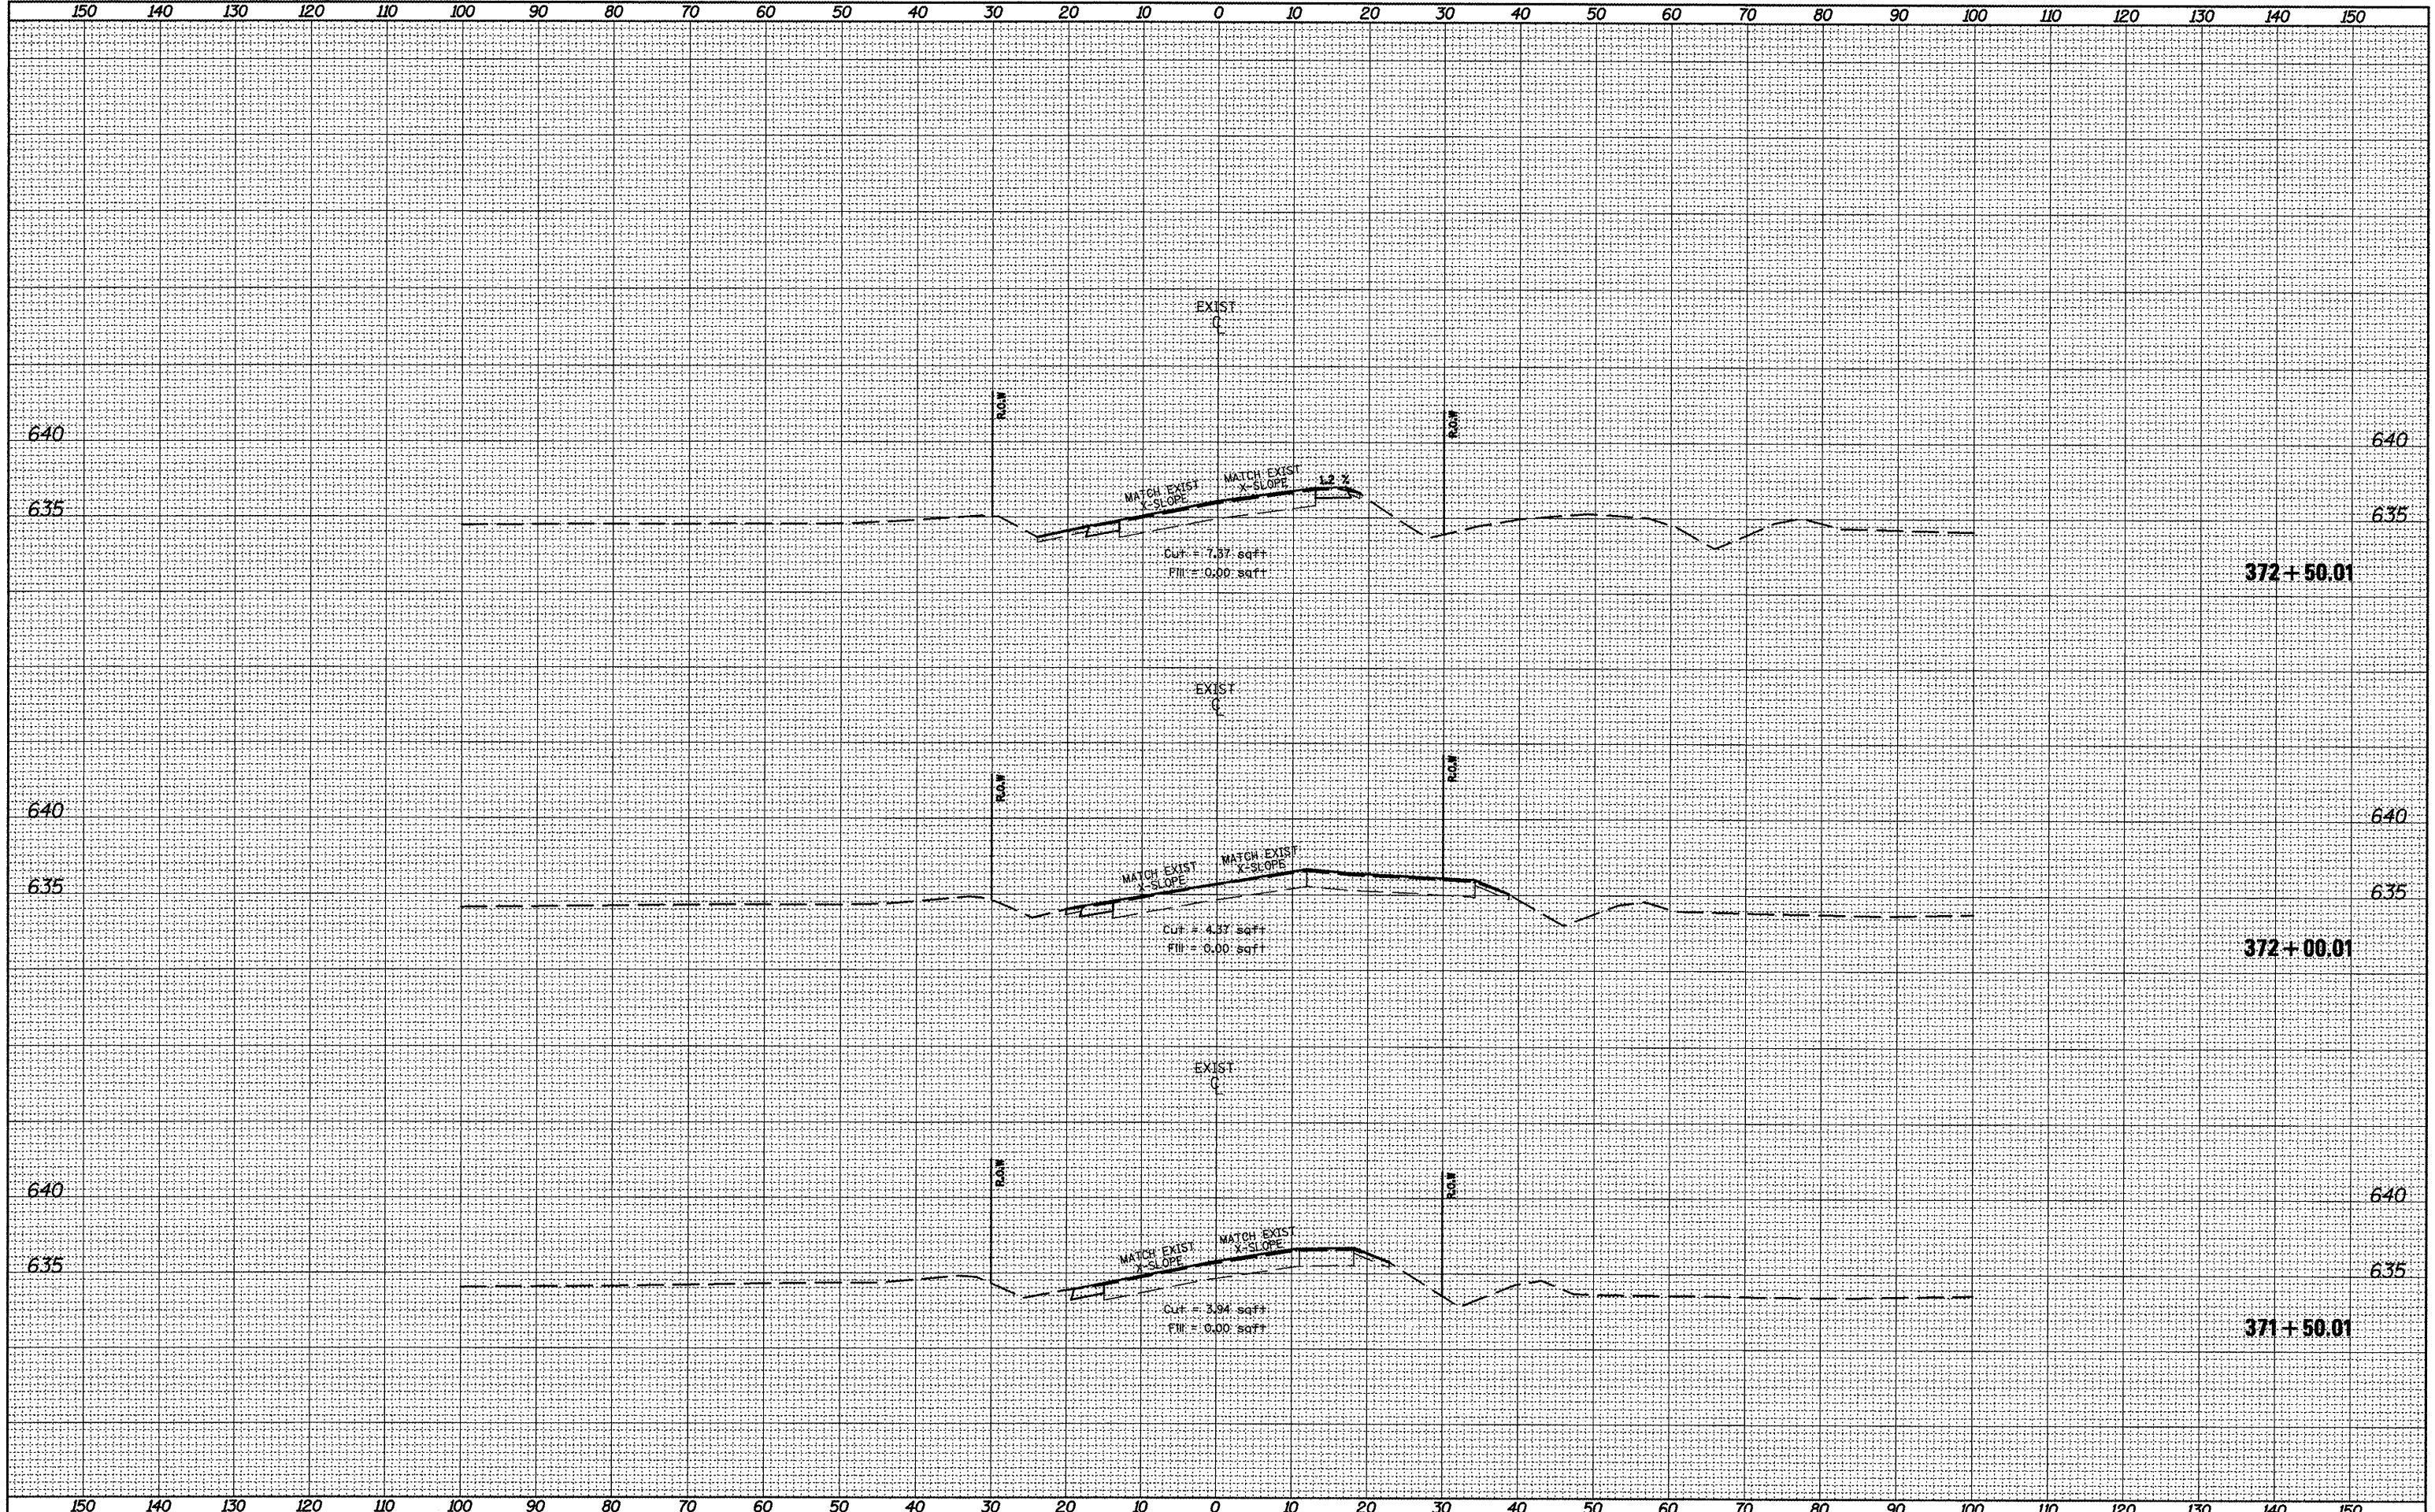

FILE NAME =
 xssheet-culvert6&7.dgn

USER NAME = mandezp.j	DESIGNED -	REVISED -
	DRAWN -	REVISED -
PLOT SCALE = 28.8888' / IN.	CHECKED -	REVISED -
PLOT DATE = 3/25/2011	DATE -	REVISED -

STATE OF ILLINOIS
DEPARTMENT OF TRANSPORTATION

CROSS SECTIONS			
SCALE:	SHEET NO.	OF SHEETS	STA. 371+50.01 TO STA. 372+50.01

F.A.P. RTE. 685	SECTION ..	COUNTY ..	TOTAL SHEETS 329	SHEET NO. 245
CONTRACT NO. 68599				