


FILE NO.	
SURVEY NO.	
DATE	
BY	
CHECKED	
PLOTTED	
TEMPLATE	
AREAS	
CHECKED	

FILE NO.	
SURVEY NO.	
DATE	
BY	
CHECKED	
PLOTTED	
TEMPLATE	
AREAS	
CHECKED	

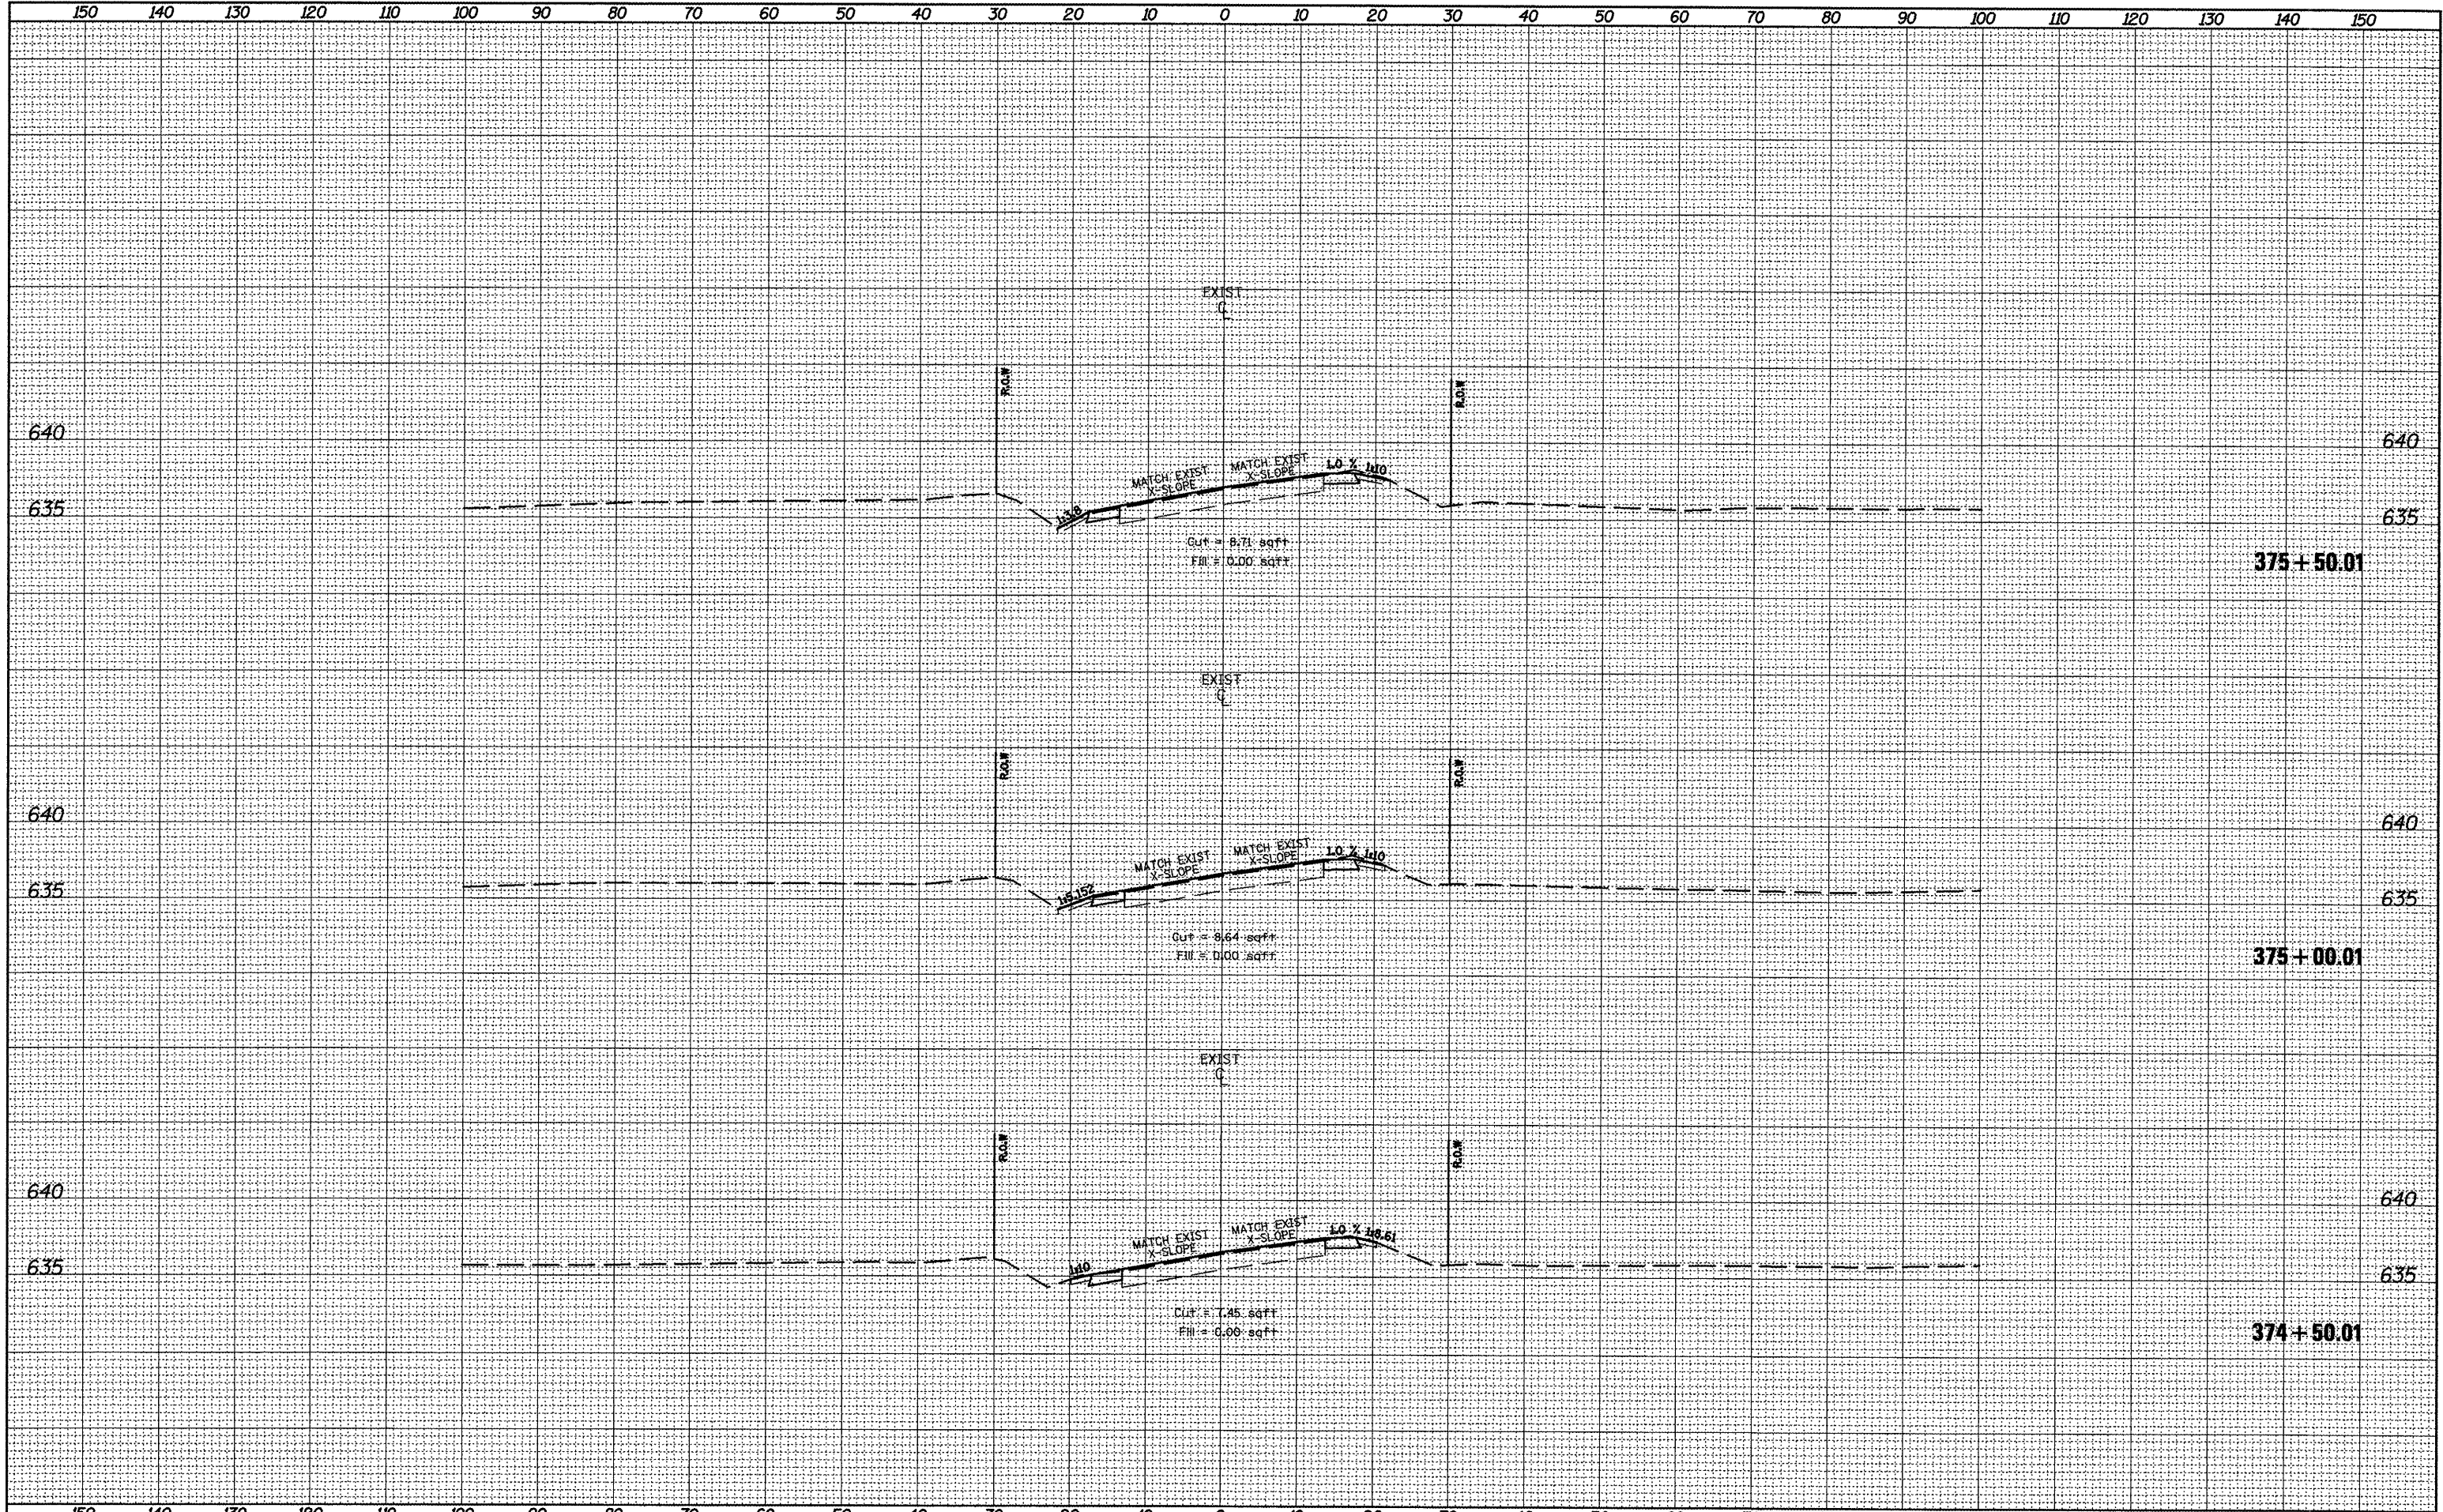

FILE NAME =
xsheet-culvert6&7.dgn

USER NAME = mardespj
 PLOT SCALE = 20,0000' / IN.
 PLOT DATE = 3/25/2011

DESIGNED -	REVISED -
DRAWN -	REVISED -
CHECKED -	REVISED -
DATE -	REVISED -

**STATE OF ILLINOIS
DEPARTMENT OF TRANSPORTATION**

CROSS SECTIONS

SCALE: SHEET NO. OF SHEETS STA. 374+50.01 TO STA. 375+50.01

F.A.P. RTE. 685	SECTION **	COUNTY *	TOTAL SHEETS 329	SHEET NO. 247
CONTRACT NO. 68599				