


SURVEYED
 SURVEY
 PLOTTED
 NOTE BOOK
 TEMPLATE
 AREAS
 AREAS CHECKED

SURVEYED
 SURVEY
 PLOTTED
 NOTE BOOK
 TEMPLATE
 AREAS
 AREAS CHECKED

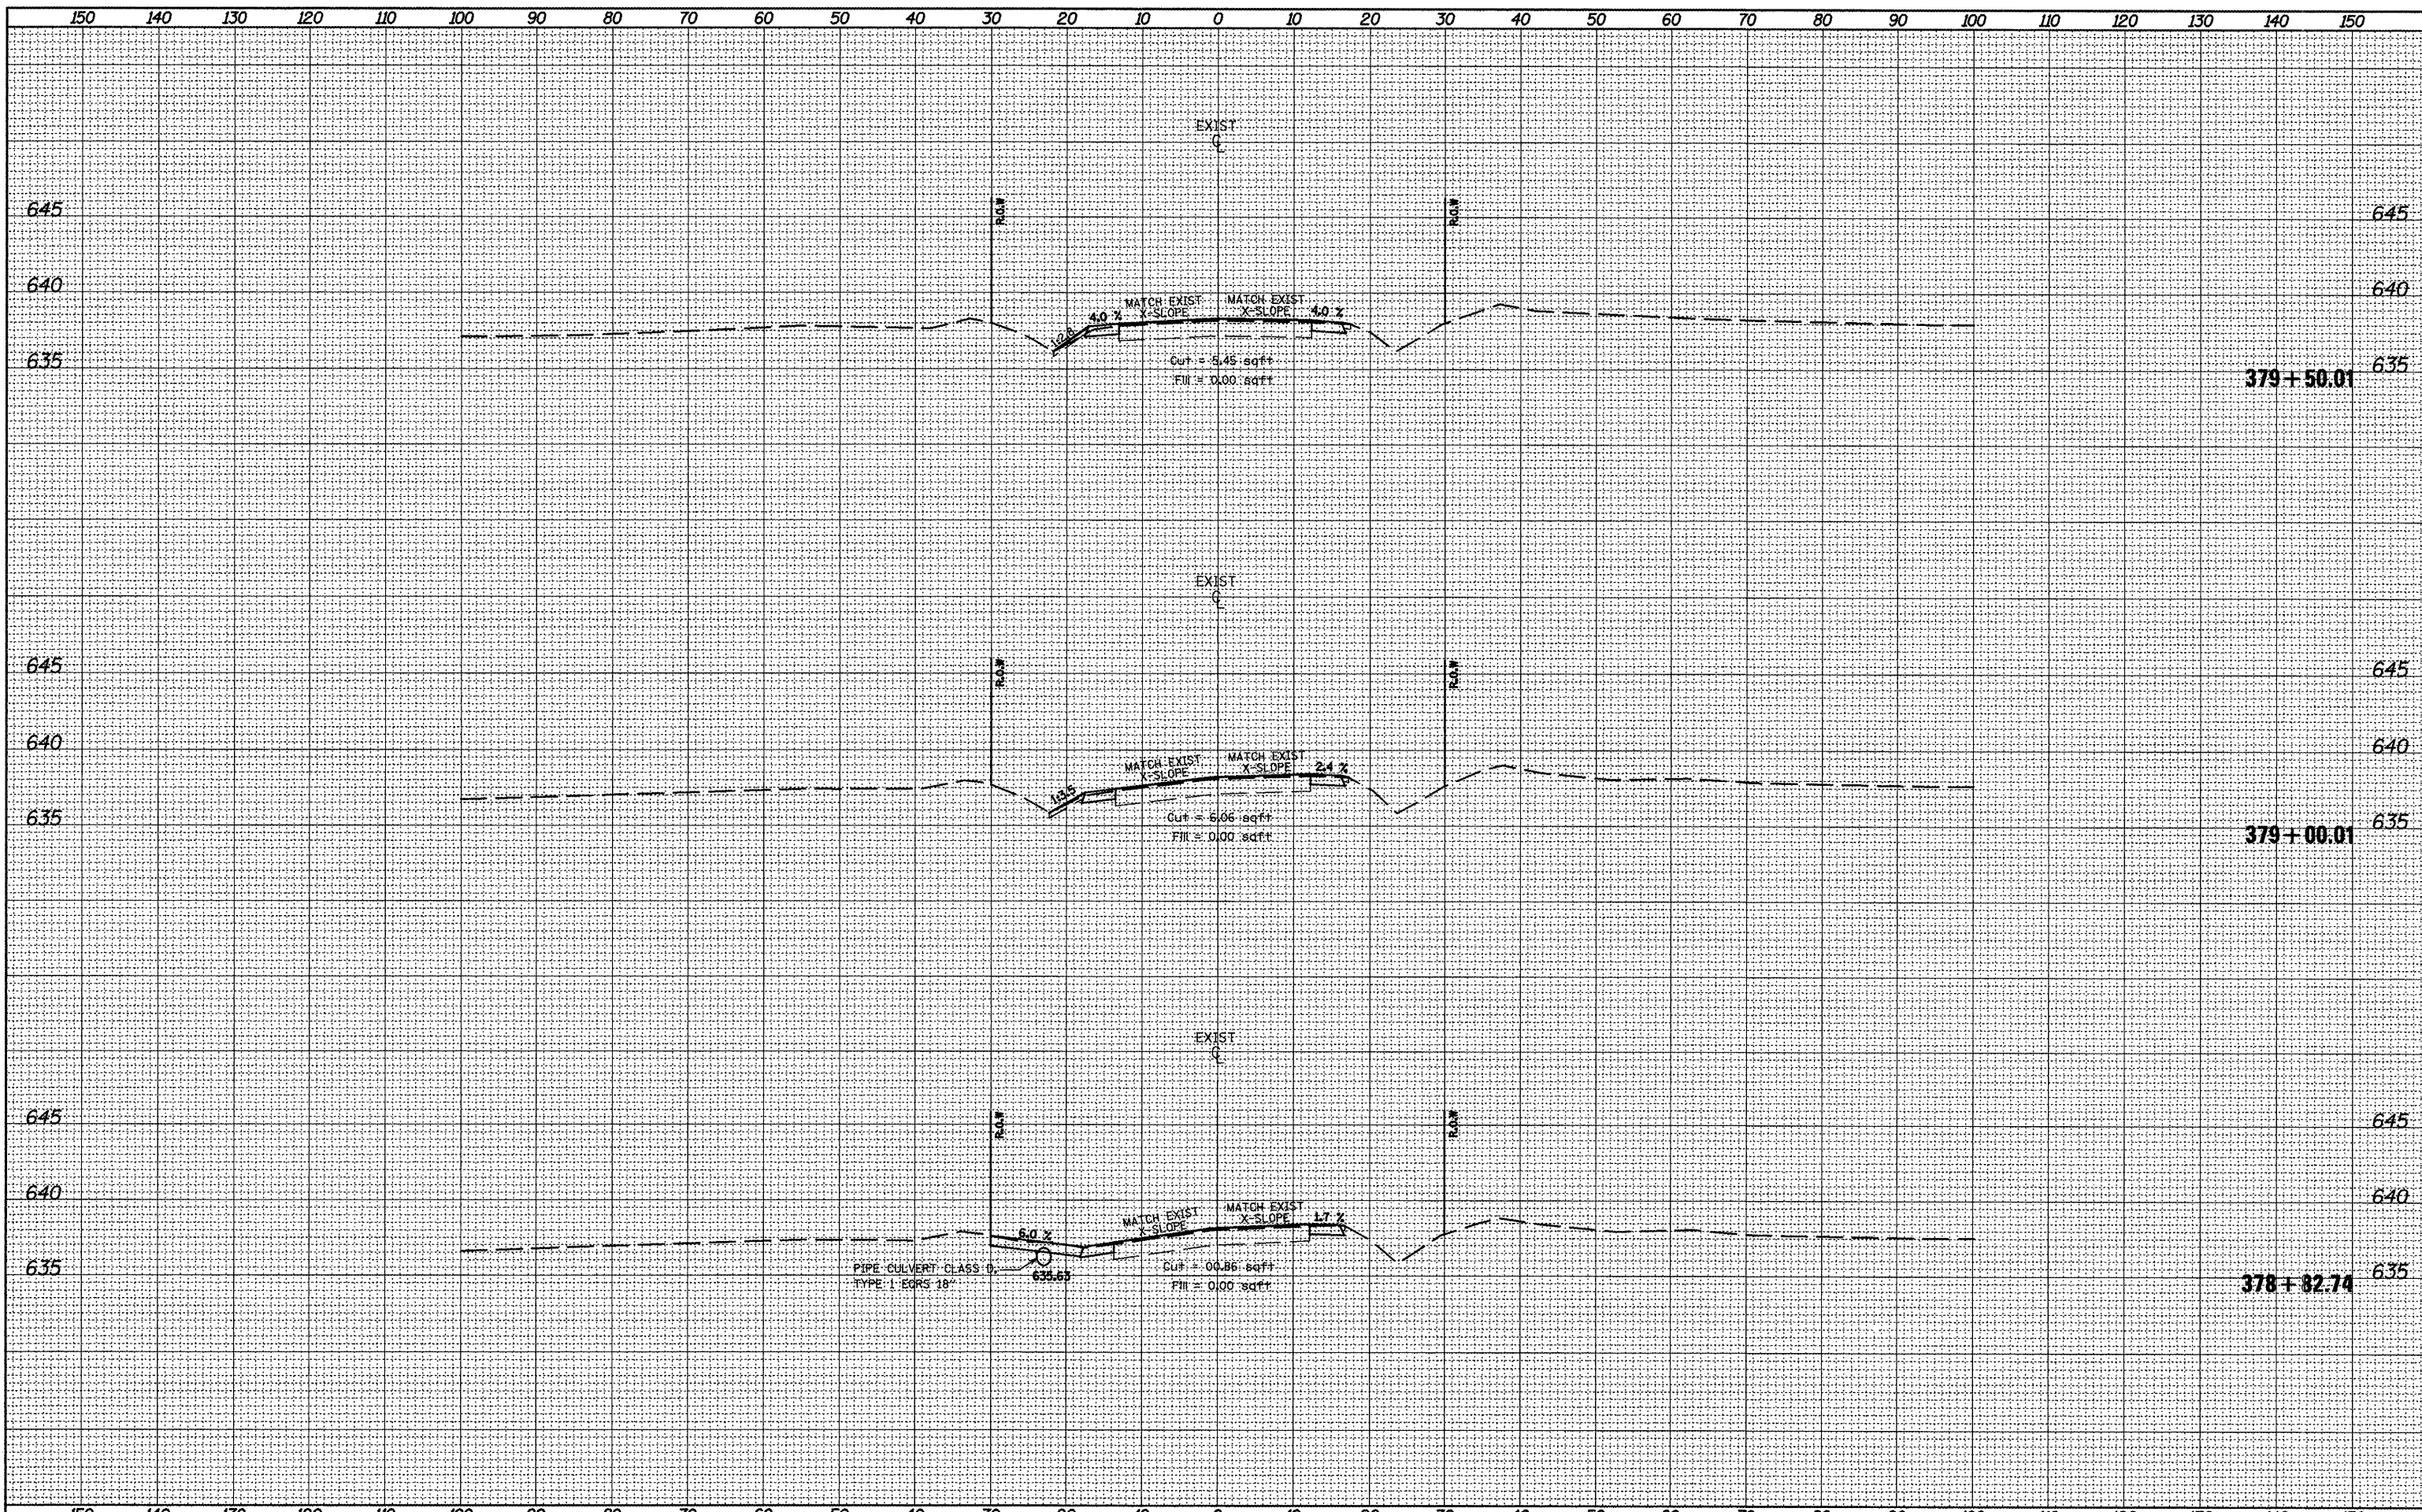

FILE NAME =
 xsheet-culvert6&7.dgn

USER NAME = mendezp.j
 PLOT SCALE = 20.0000' / IN.
 PLOT DATE = 3/25/2011

DESIGNED -
 DRAWN -
 CHECKED -
 DATE -
 REVISED -
 REVISED -
 REVISED -
 REVISED -

STATE OF ILLINOIS
DEPARTMENT OF TRANSPORTATION

CROSS SECTIONS
 SCALE: SHEET NO. OF SHEETS STA. 378+82.74 TO STA. 379+50.01

| F.A.P. RTE. | SECTION | COUNTY | TOTAL SHEETS | SHEET NO. |
|--------------------|---------|--------|---------------------------|-----------|
| 685 | ** | * | 329 | 250 |
| CONTRACT NO. 68599 | | | ILLINOIS FED. AID PROJECT | |